


s:\projects\2012\us\_41\misc to il 173 - bba\project\work\disciplines\electrical\sheet\0606-77-ht-light-33.dwg


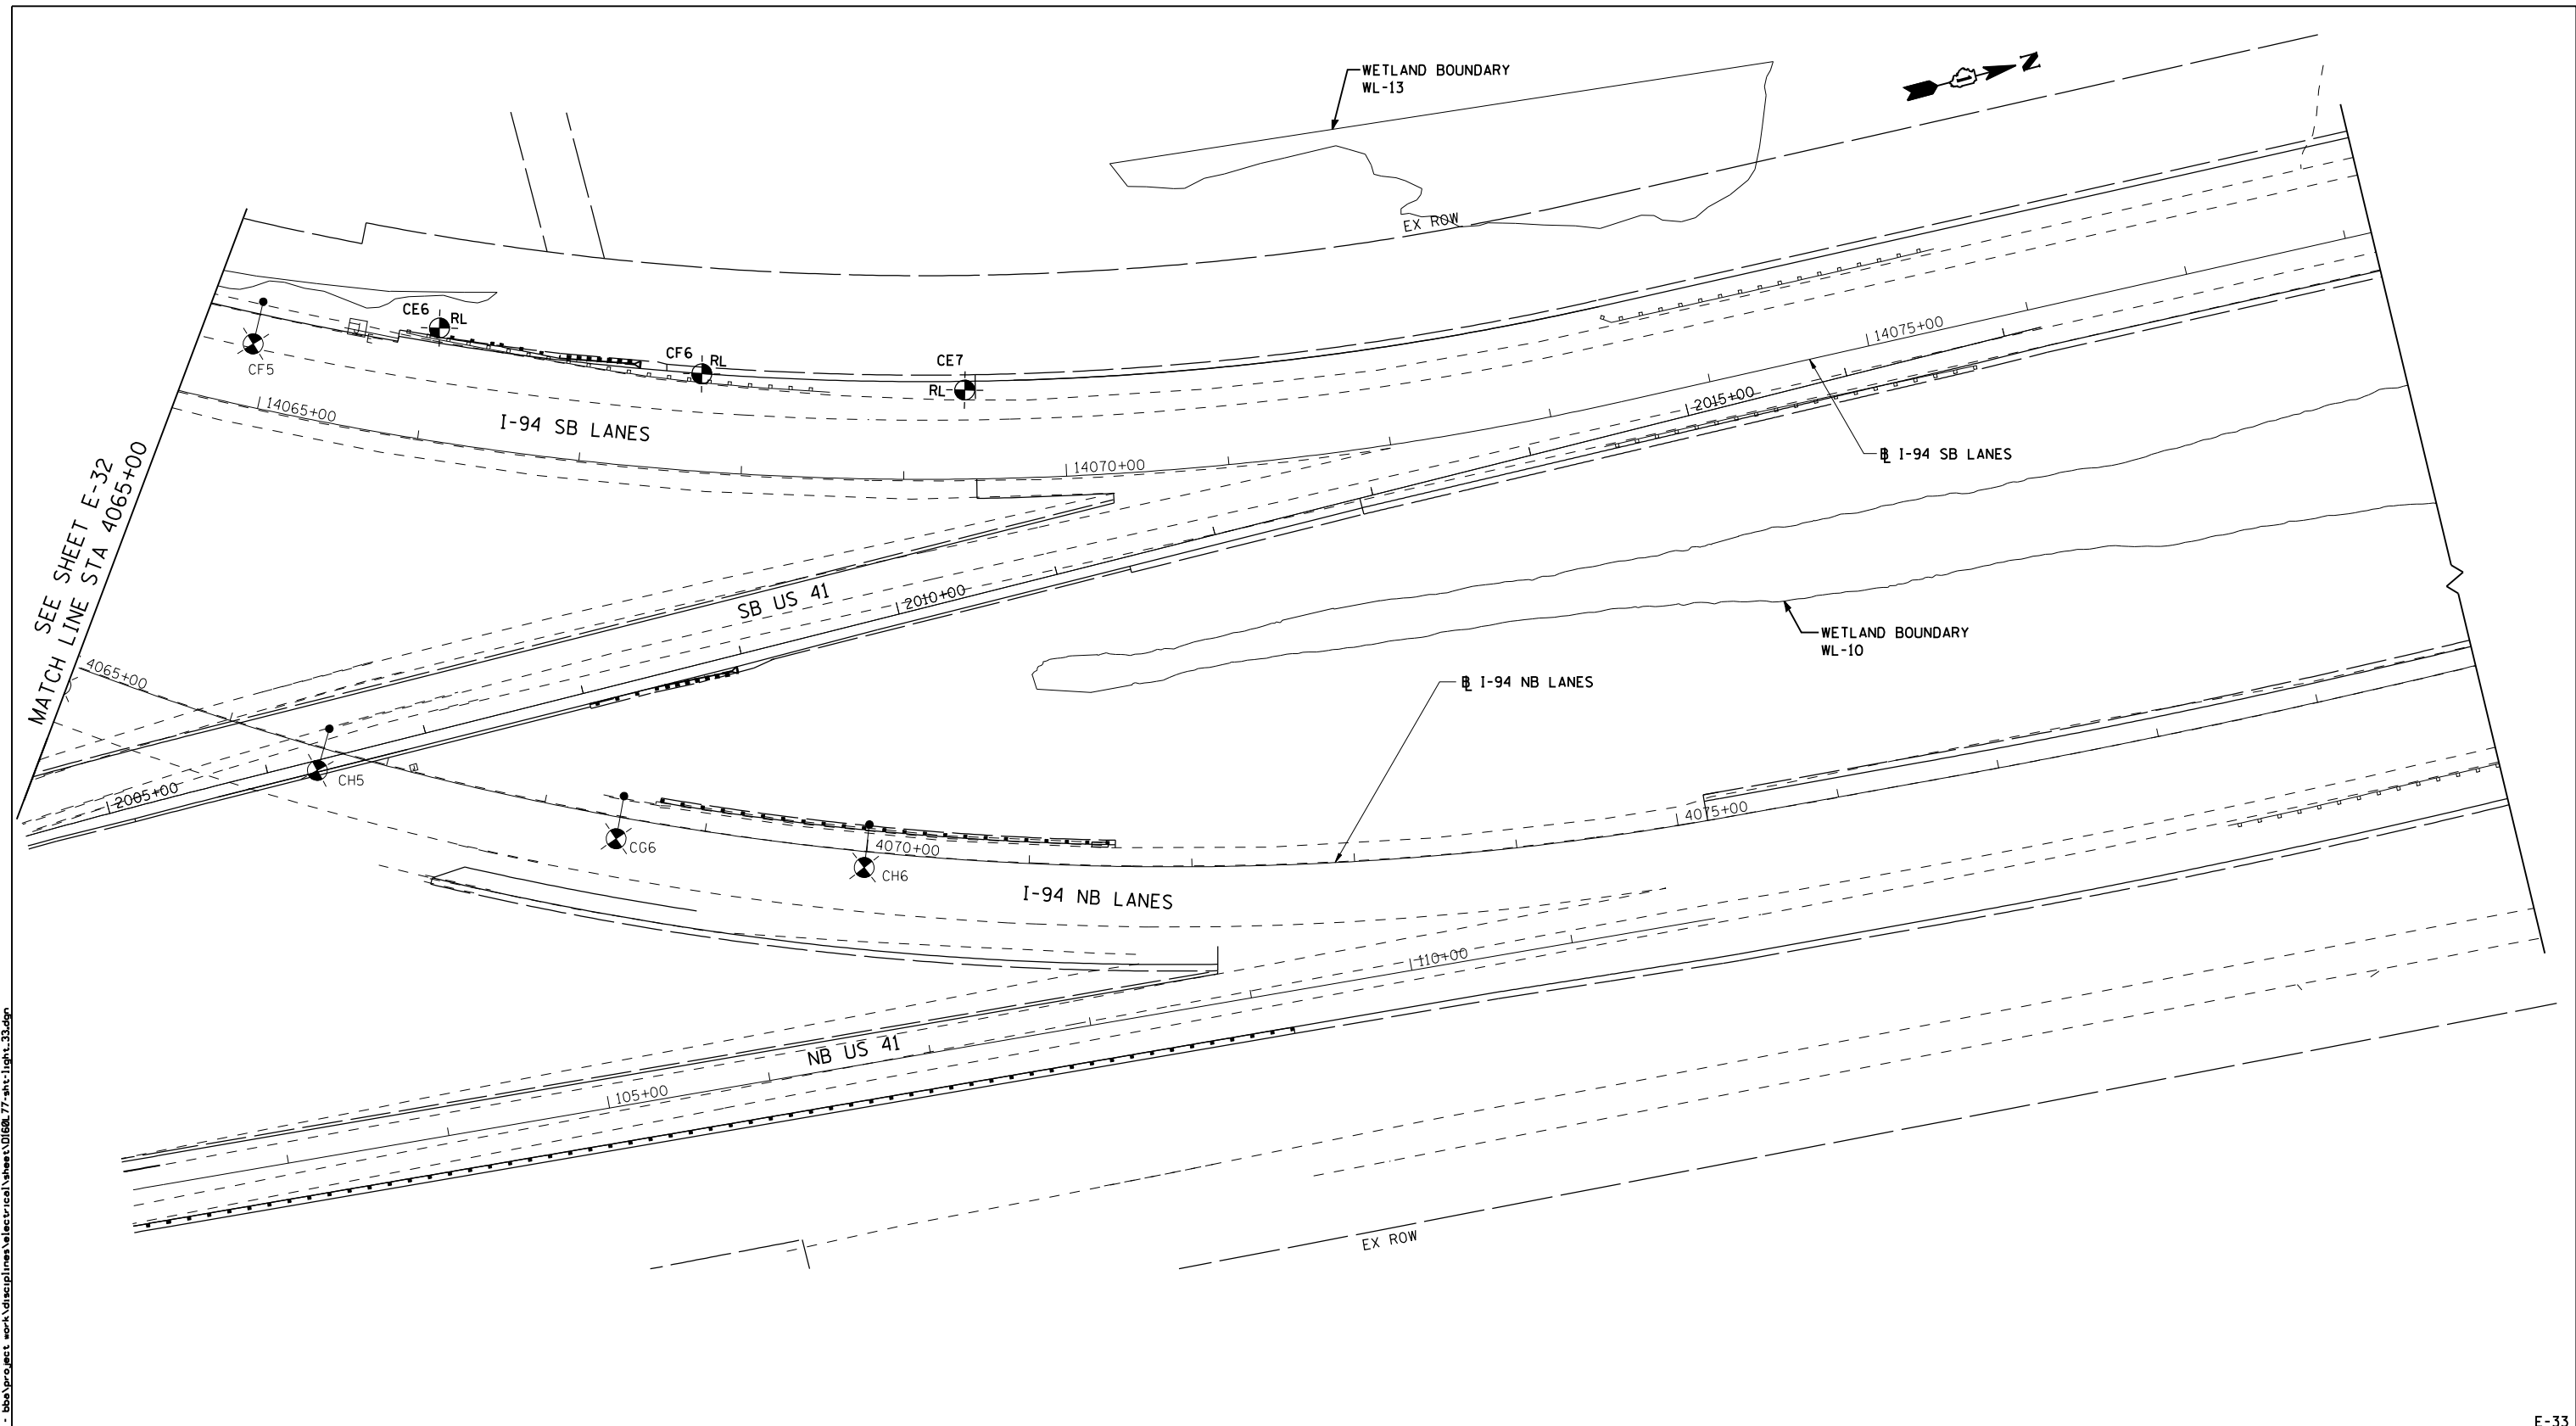


**EJM ENGINEERING, INC.**  
 411 South Wells Street Suite 1000  
 Chicago, Illinois 60607

FILE NAME	USER NAME = rsonson	DESIGNED - RAS	REVISED -
		DRAWN - BHH	REVISED -
		CHECKED - MKR	REVISED -
		DATE - 6/19/2012	REVISED -

**STATE OF ILLINOIS**  
**DEPARTMENT OF TRANSPORTATION**

**TOLLWAY LIGHTING AND RELOCATION PLAN**  
**I-94 FROM ROSECRANS RD TO STATE LINE**  
 SCALE: 1"=50' SHEET NO. 33 OF 53 SHEETS STA. 4065+00 TO STA. 4080+00

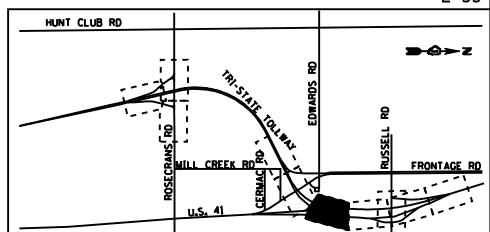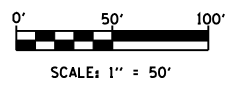

F.A. RTE.	SECTION	COUNTY	TOTAL SHEETS	SHEET NO.
94	49-1-R-1	LAKE	677	393
CONTRACT NO. 60L77				
ILLINOIS FED. AID PROJECT				