



6/19/2012 11:04:49 AM


S:\10105\CADD\60L77_IL_173\60L77_Sheets\0490535-60L77-014-SDI.dgn

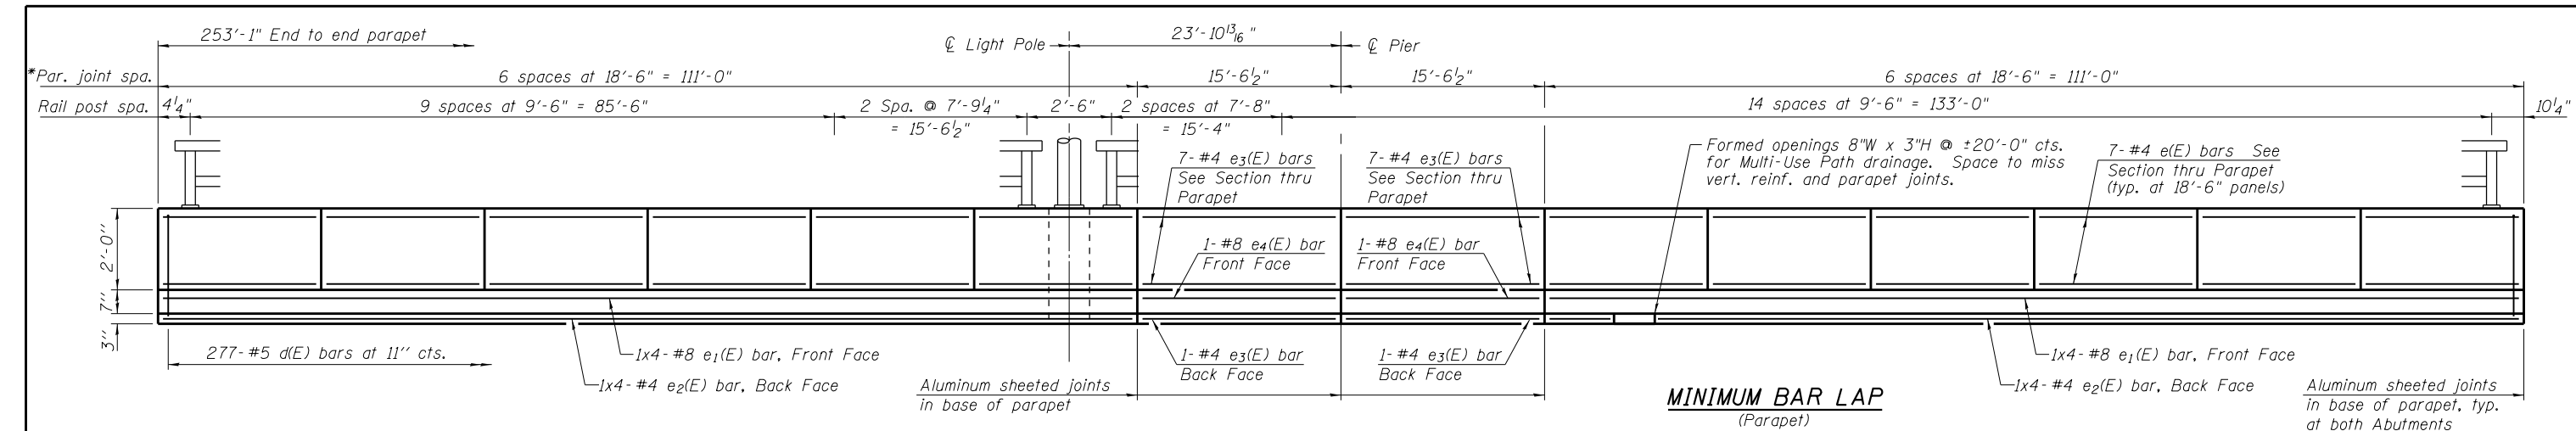

INSIDE ELEVATION OF N. PARAPET
(Looking North)

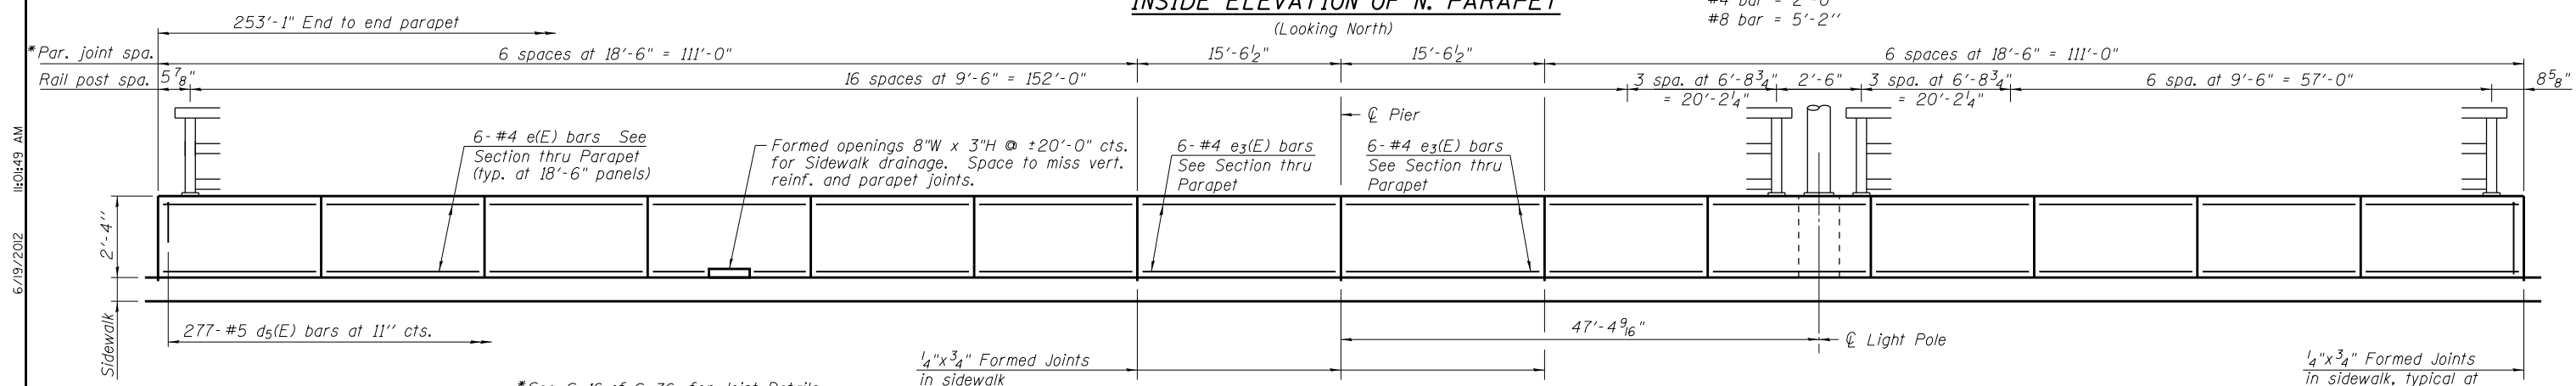

INSIDE ELEVATION OF S. PARAPET
(Looking South)

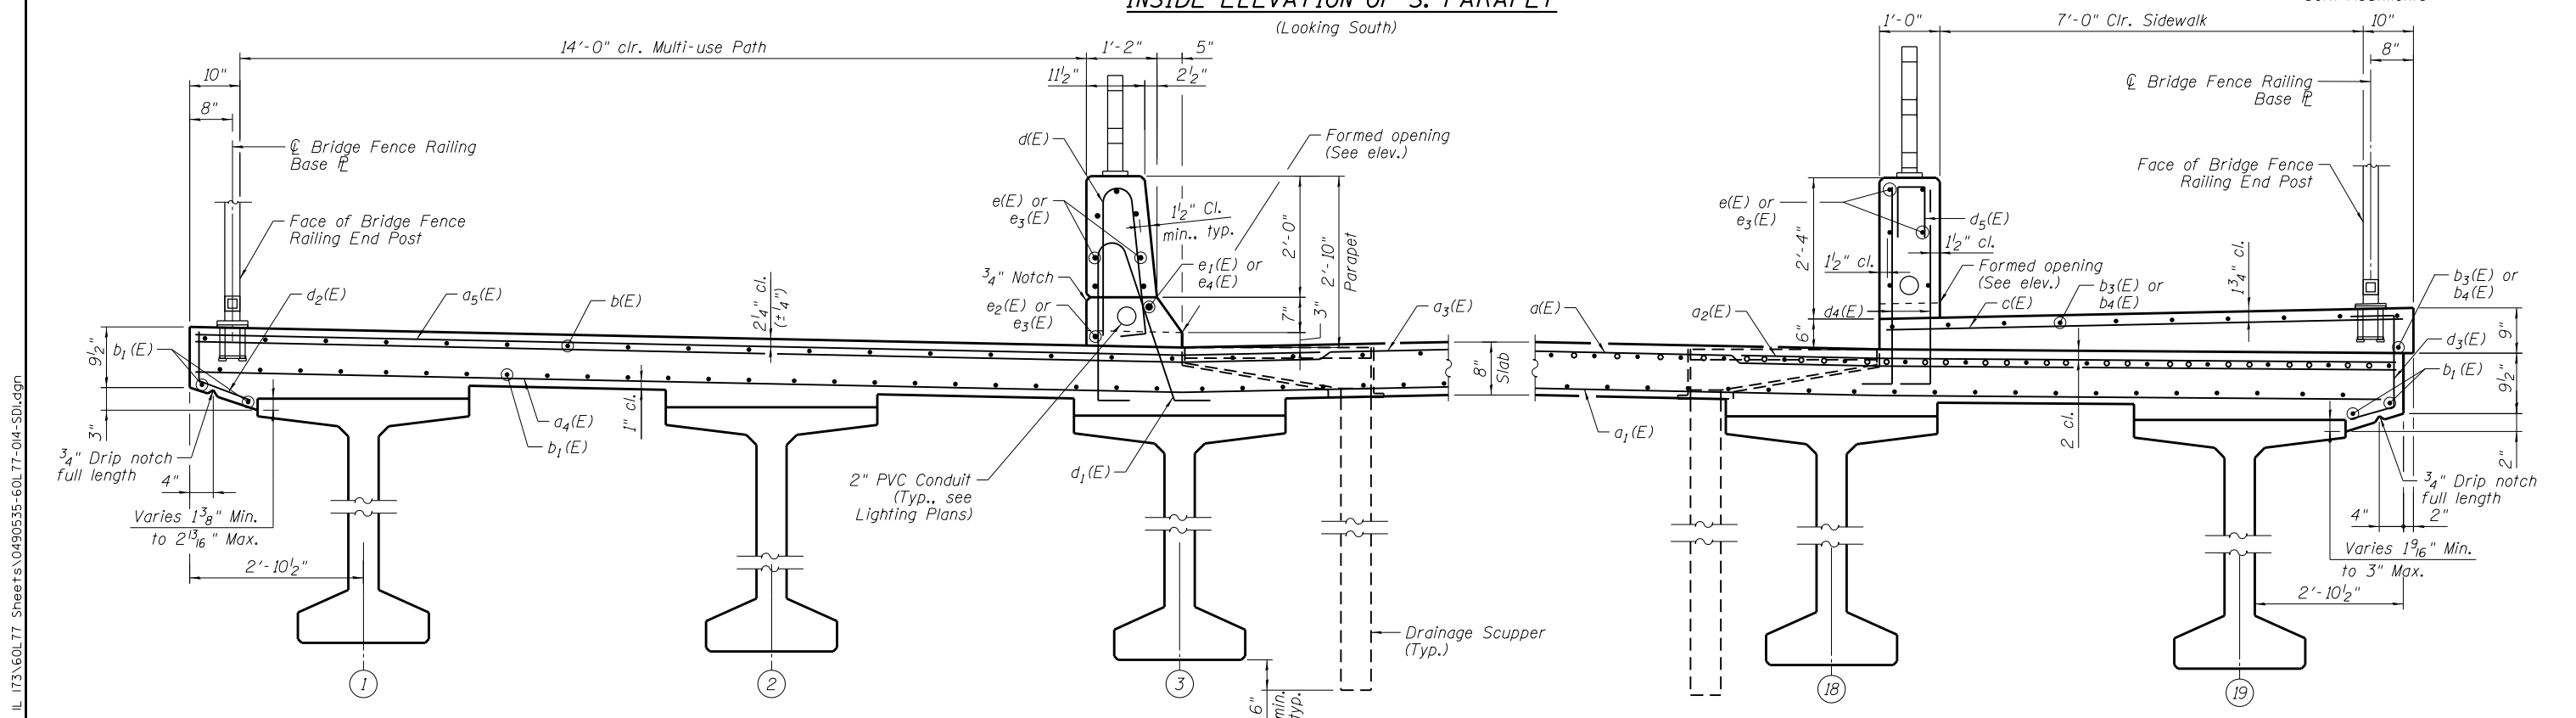

SECTION THRU N. PARAPET
(Looking East, near midspan)

SECTION THRU S. PARAPET
(Looking East, near pier)

BOWMAN, BARRETT & ASSOCIATES INC.
CONSULTING ENGINEERS
Chicago, Illinois
312.228.0100
www.bbandatnc.com

USER NAME =	DESIGNED - MRM	DATE - 6/19/2012
PLOT SCALE =	CHECKED - TL	REVISED -
PLOT DATE =	DRAWN - EBP	REVISED -
	CHECKED - MRM	REVISED -

STATE OF ILLINOIS
DEPARTMENT OF TRANSPORTATION

SUPERSTRUCTURE DETAILS I
STRUCTURE NO. 049-0535 (BRIDGE NO. 441)

SHEET NO. S-14 OF S-36 SHEETS

F.A.I. RTE.	SECTION	COUNTY	TOTAL SHEETS	SHEET NO.
94	49-1-R-1	LAKE	677	452
CONTRACT NO. 60L77				

ILLINOIS FED. AID PROJECT