


DATE	
BY	
FINAL SURVEY	SURVEYED
NOTE BOOK	PLOTTED
NO.	TEMPLATE
	AREAS CHECKED

DATE	
BY	
ORIGINAL SURVEY	SURVEYED
NOTE BOOK	PLOTTED
NO.	TEMPLATE
	AREAS CHECKED

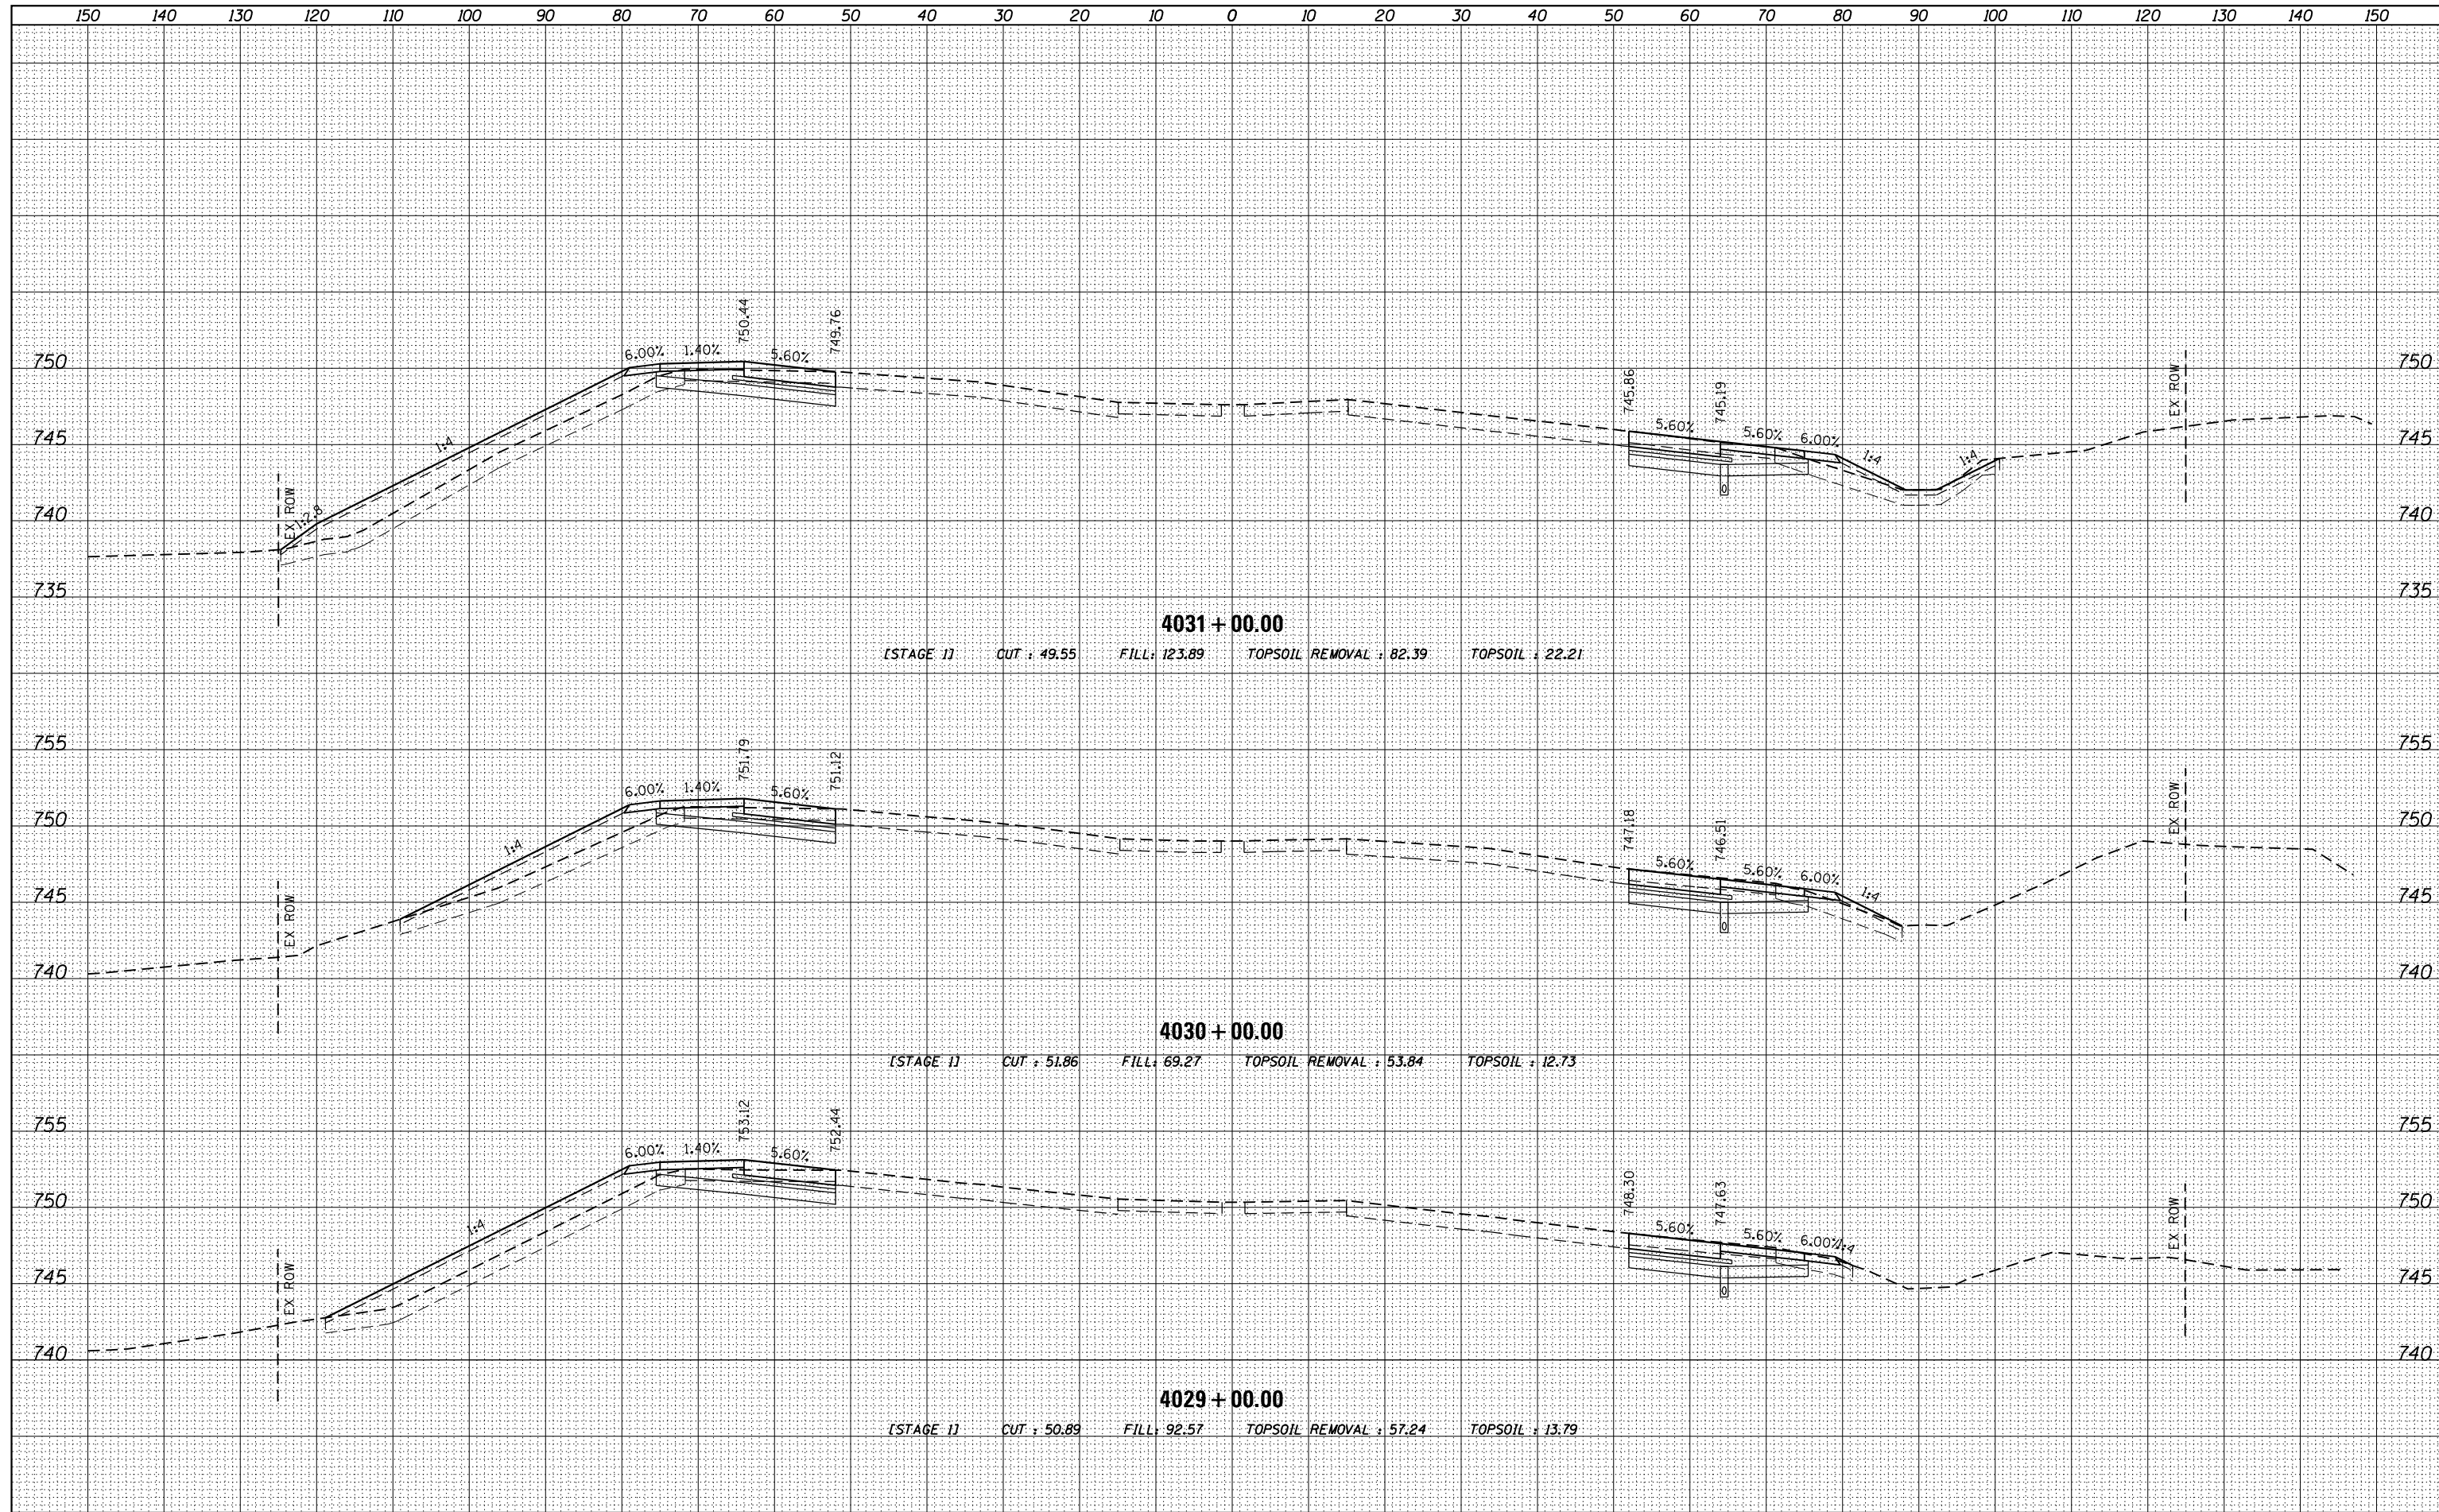

FILE NAME = D160L77-SHT-XSC_P943T.dgn
 USER NAME = default

DESIGNED	-	REVISED	-
DRAWN	-	REVISED	-
CHECKED	-	REVISED	-
DATE	-	REVISED	-

STATE OF ILLINOIS
 DEPARTMENT OF TRANSPORTATION

CROSS SECTIONS
 MAINLINE I-94

SCALE: $\frac{1}{4}$ " = 1' = $\frac{10}{1}$ '
 SHEET 15 OF 110 SHEETS STA. 4029+00.00 TO STA. 4031+00.00

F.A. RTE.	SECTION	COUNTY	TOTAL SHEETS	SHEET NO.
94	49-1-R-1	LAKE	677	520
				CONTRACT NO. 60L77

ILLINOIS FED. AID PROJECT