


DATE	
BY	
SURVEYED	
PLOTTED	
TEMPLATE	
AREAS	
CHECKED	
FINAL SURVEY	
NOTE BOOK	
NO.	

DATE	
BY	
SURVEYED	
PLOTTED	
TEMPLATE	
AREAS	
CHECKED	
ORIGINAL SURVEY	
NOTE BOOK	
NO.	

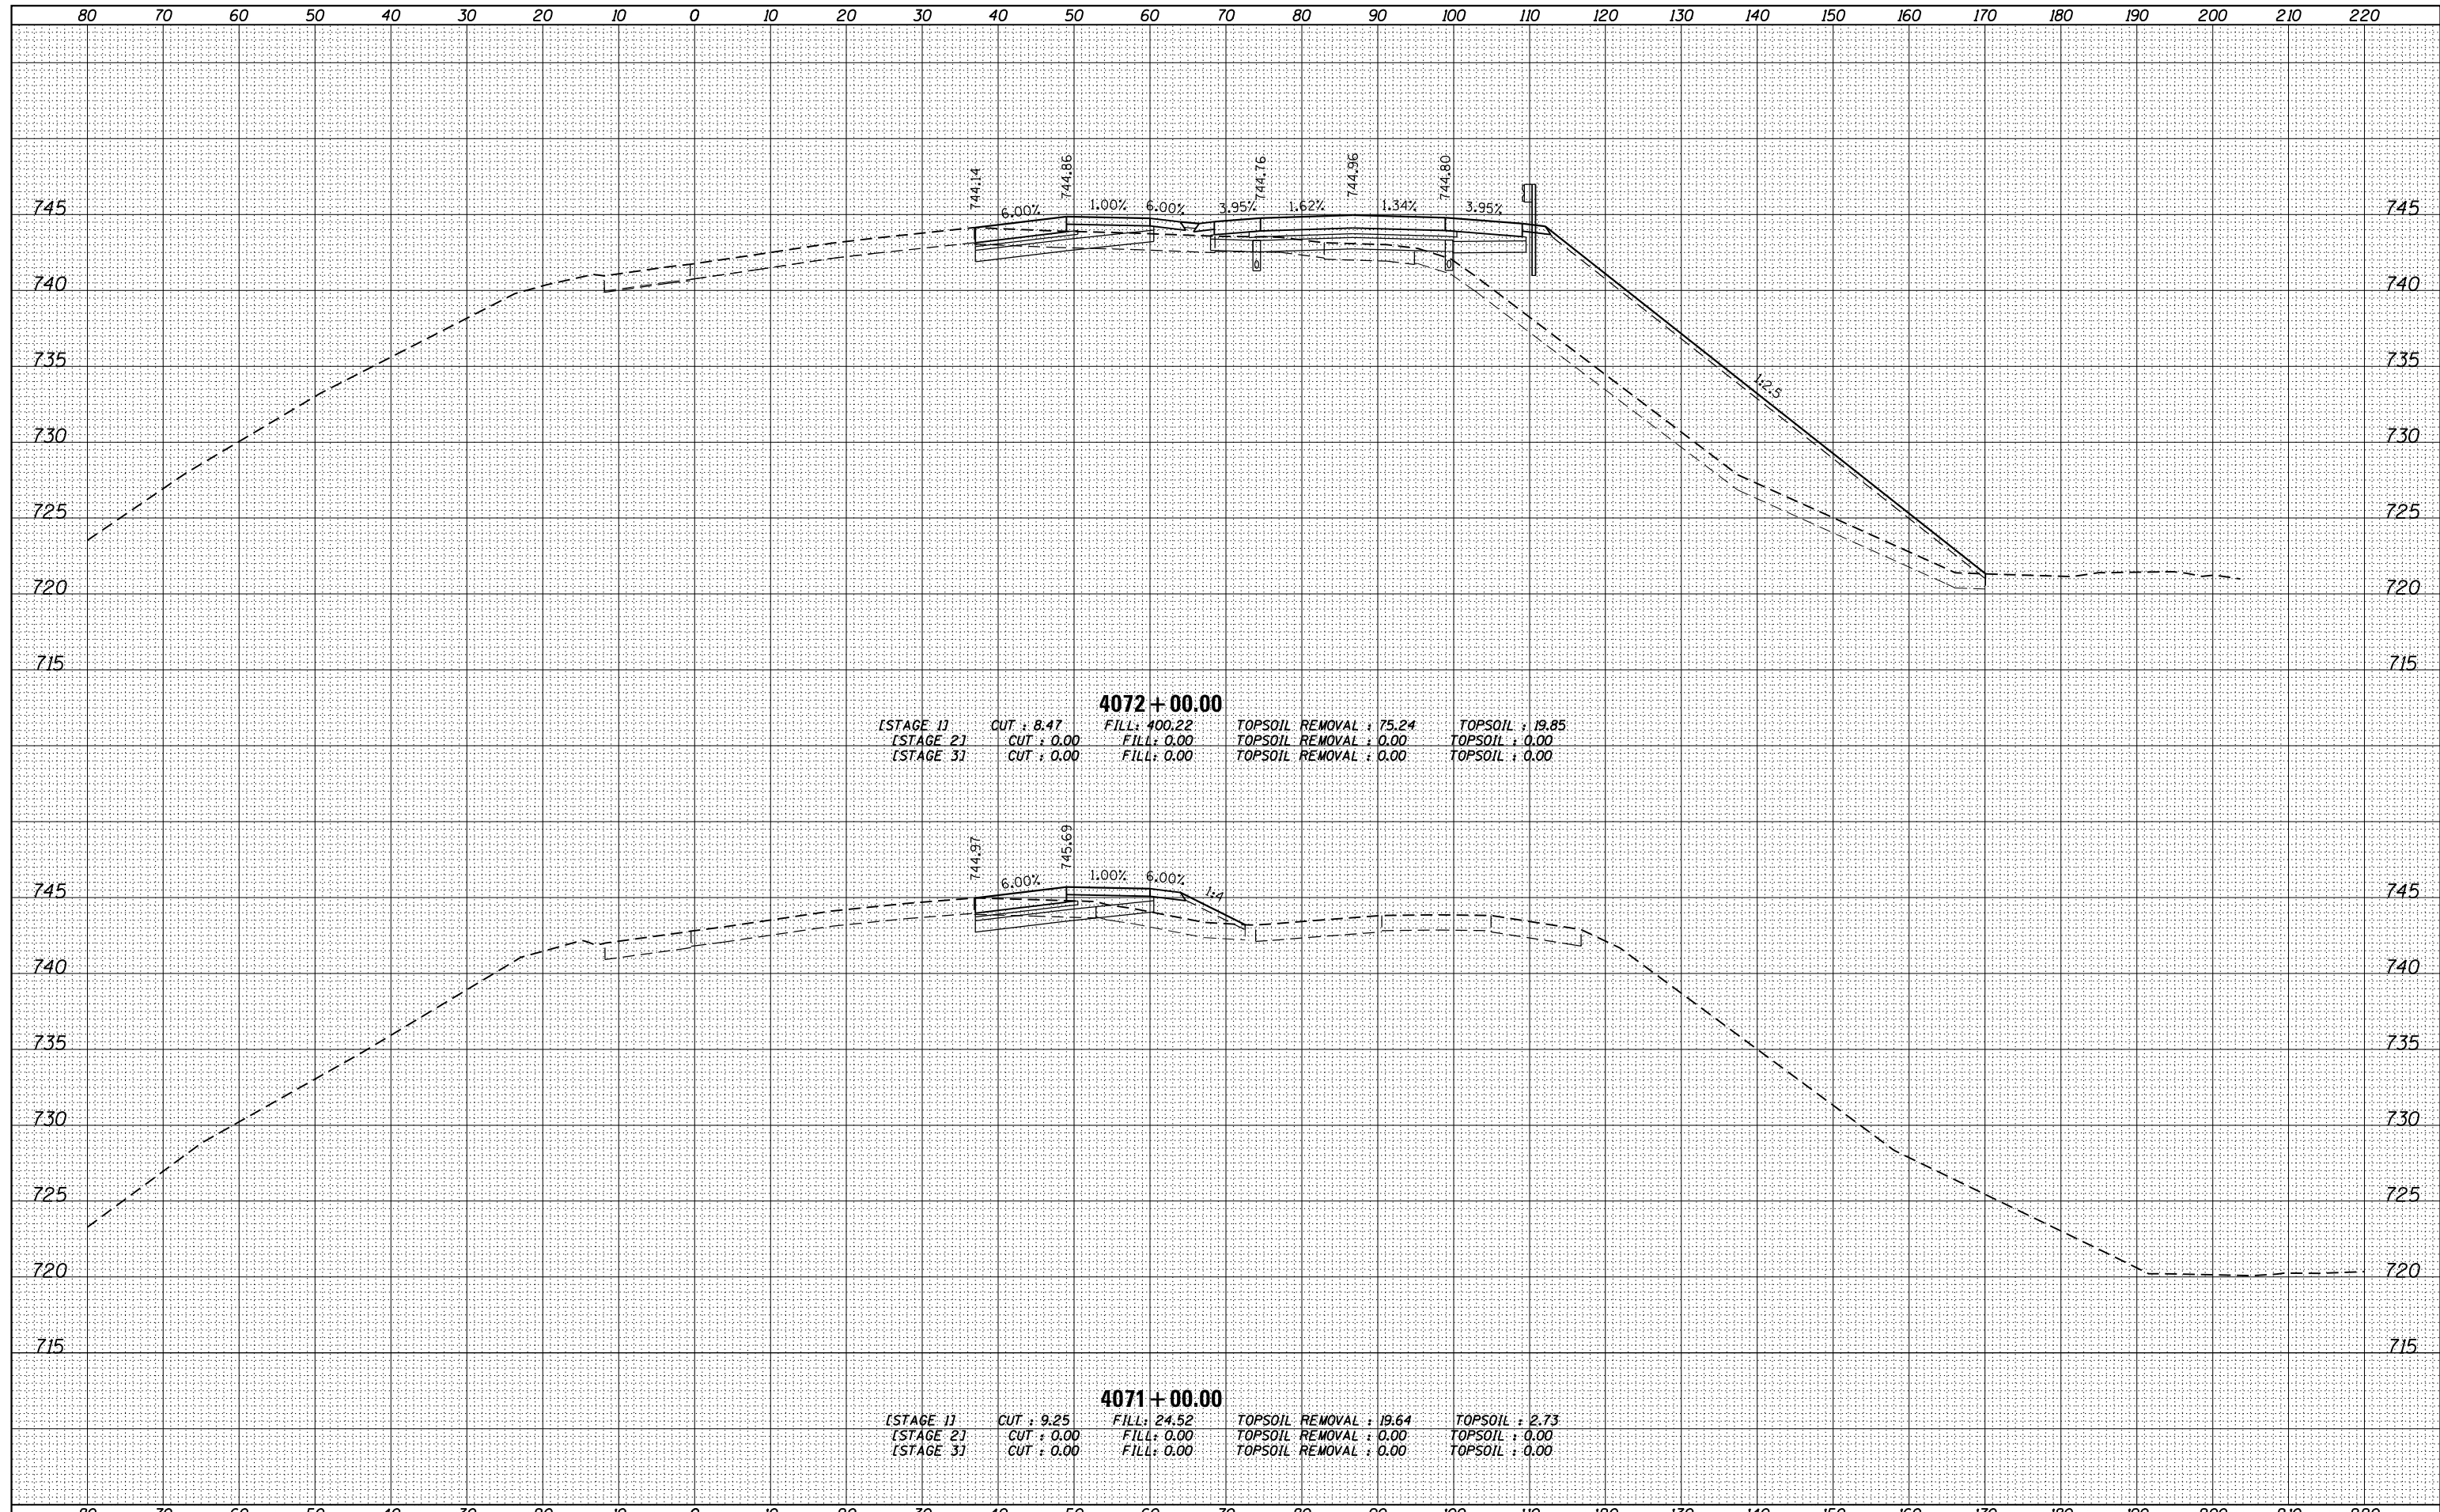

FILE NAME = D:\60L77-SHT-XSC\_P94NBT.dgn

USER NAME = default	DESIGNED -	REVISIED -
PLOT SCALE = H=1"=10' V=1"=5'	DRAWN -	REVISIED -
PLOT DATE = 6/20/2012	CHECKED -	REVISIED -
	DATE -	REVISIED -

**STATE OF ILLINOIS  
DEPARTMENT OF TRANSPORTATION**

**CROSS SECTIONS  
MAINLINE I-94 (NORTHBOUND)**

SCALE: H: 1" = 10' V: 1" = 5' SHEET 31 OF 110 SHEETS STA. 4071+00.00 TO STA. 4072+00.00

F.A. RTE.	SECTION	COUNTY	TOTAL SHEETS	SHEET NO.
94	49-1-R-1	LAKE	677	536
CONTRACT NO. 60L77			ILLINOIS FED. AID PROJECT	