


DATE	
BY	
SURVEYED	
PLOTTED	
TEMPLATE	
NOTE BOOK	
AREAS CHECKED	

DATE	
BY	
SURVEYED	
PLOTTED	
TEMPLATE	
NOTE BOOK	
AREAS CHECKED	

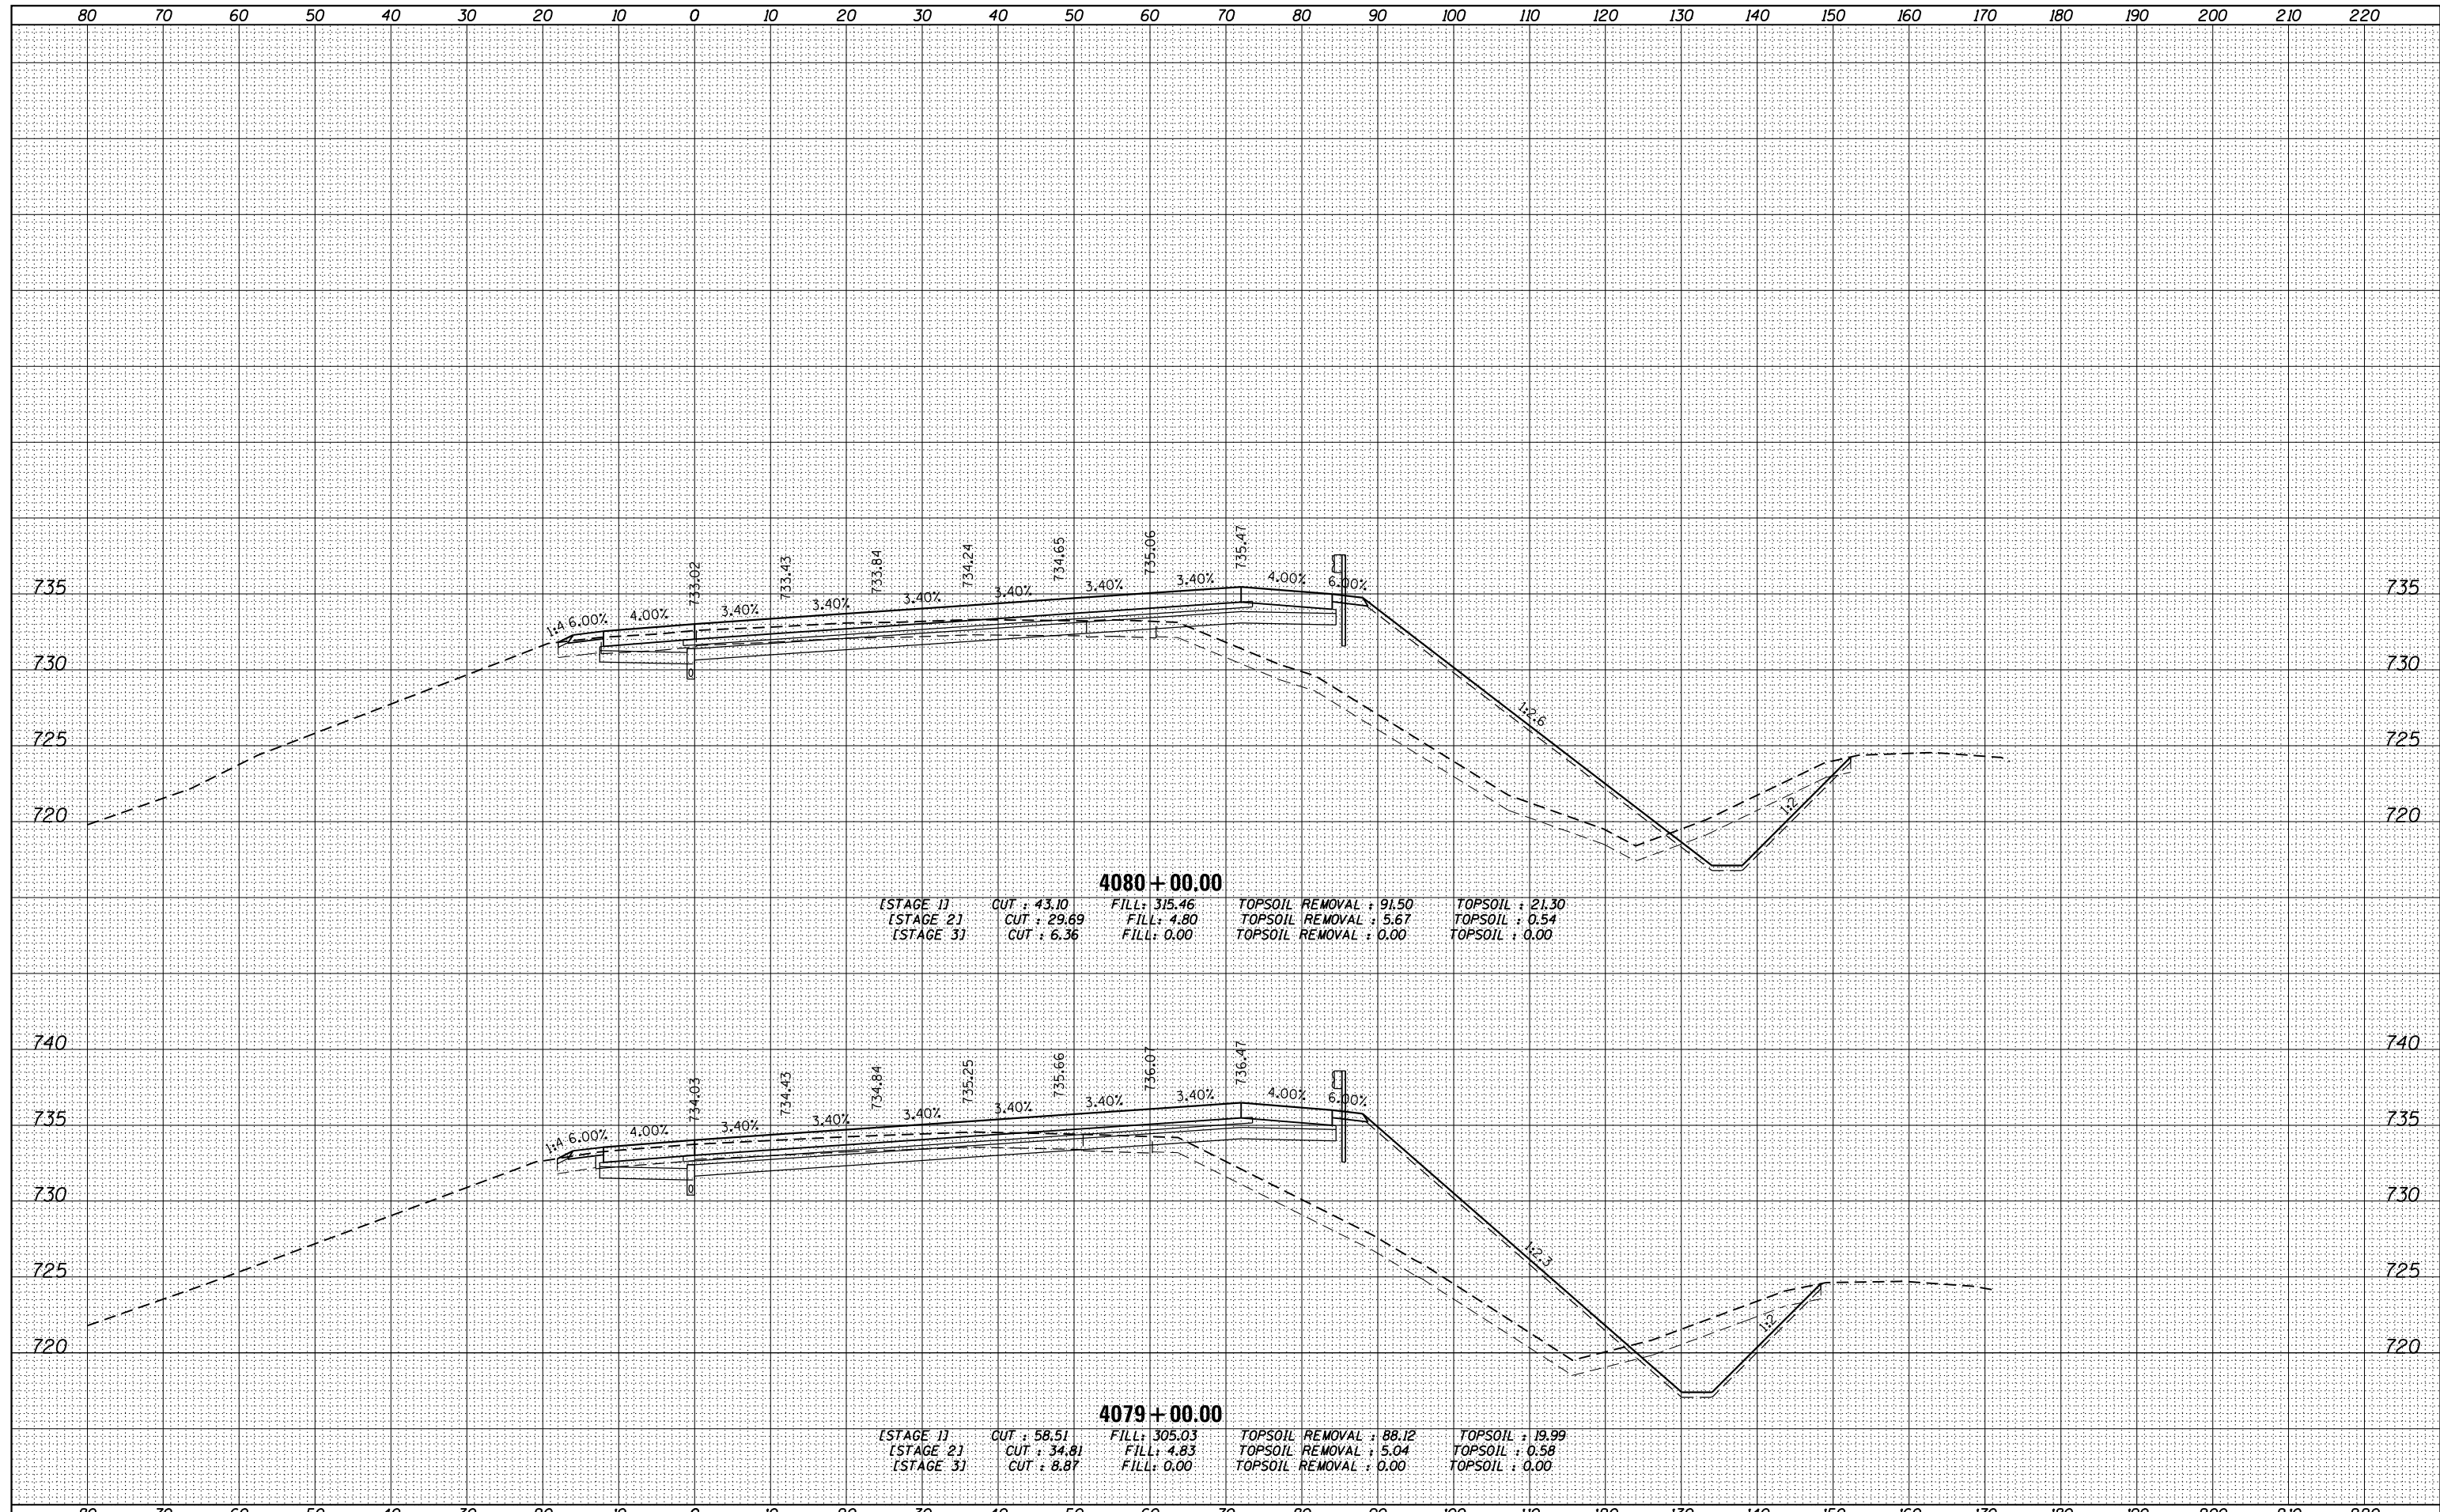

**4080 + 00.00**

[STAGE 1]	CUT : 43.10	FILL : 315.46	TOPSOIL REMOVAL : 91.50	TOPSOIL : 21.30
[STAGE 2]	CUT : 29.69	FILL : 4.80	TOPSOIL REMOVAL : 5.67	TOPSOIL : 0.54
[STAGE 3]	CUT : 6.36	FILL : 0.00	TOPSOIL REMOVAL : 0.00	TOPSOIL : 0.00

**4079 + 00.00**

[STAGE 1]	CUT : 58.51	FILL : 305.03	TOPSOIL REMOVAL : 88.12	TOPSOIL : 19.99
[STAGE 2]	CUT : 34.81	FILL : 4.83	TOPSOIL REMOVAL : 5.04	TOPSOIL : 0.58
[STAGE 3]	CUT : 8.87	FILL : 0.00	TOPSOIL REMOVAL : 0.00	TOPSOIL : 0.00

FILE NAME = D:\60L77-SHT-XSC\_P94NBT.dgn

USER NAME = default	DESIGNED -	REVISED -
PLOT SCALE = H=1"=10' V=1"=5'	DRAWN -	REVISED -
PLOT DATE = 6/20/2012	CHECKED -	REVISED -
	DATE -	REVISED -

**STATE OF ILLINOIS  
DEPARTMENT OF TRANSPORTATION**

**CROSS SECTIONS  
MAINLINE I-94 (NORTHBOUND)**

SCALE:  $\frac{H}{V}$  :  $\frac{1"}{10'}$  :  $\frac{1"}{5'}$  SHEET 37 OF 110 SHEETS STA. 4079+00.00 TO STA. 4080+00.00

F.A. RTE.	SECTION	COUNTY	TOTAL SHEETS	SHEET NO.
94	49-1-R-1	LAKE	677	542
CONTRACT NO. 60L77			ILLINOIS FED. AID PROJECT	