


DATE	
BY	
SURVEYED	
PLOTTED	
TEMPLATE	
AREAS	
CHECKED	
NO.	

DATE	
BY	
SURVEYED	
PLOTTED	
TEMPLATE	
AREAS	
CHECKED	
NO.	

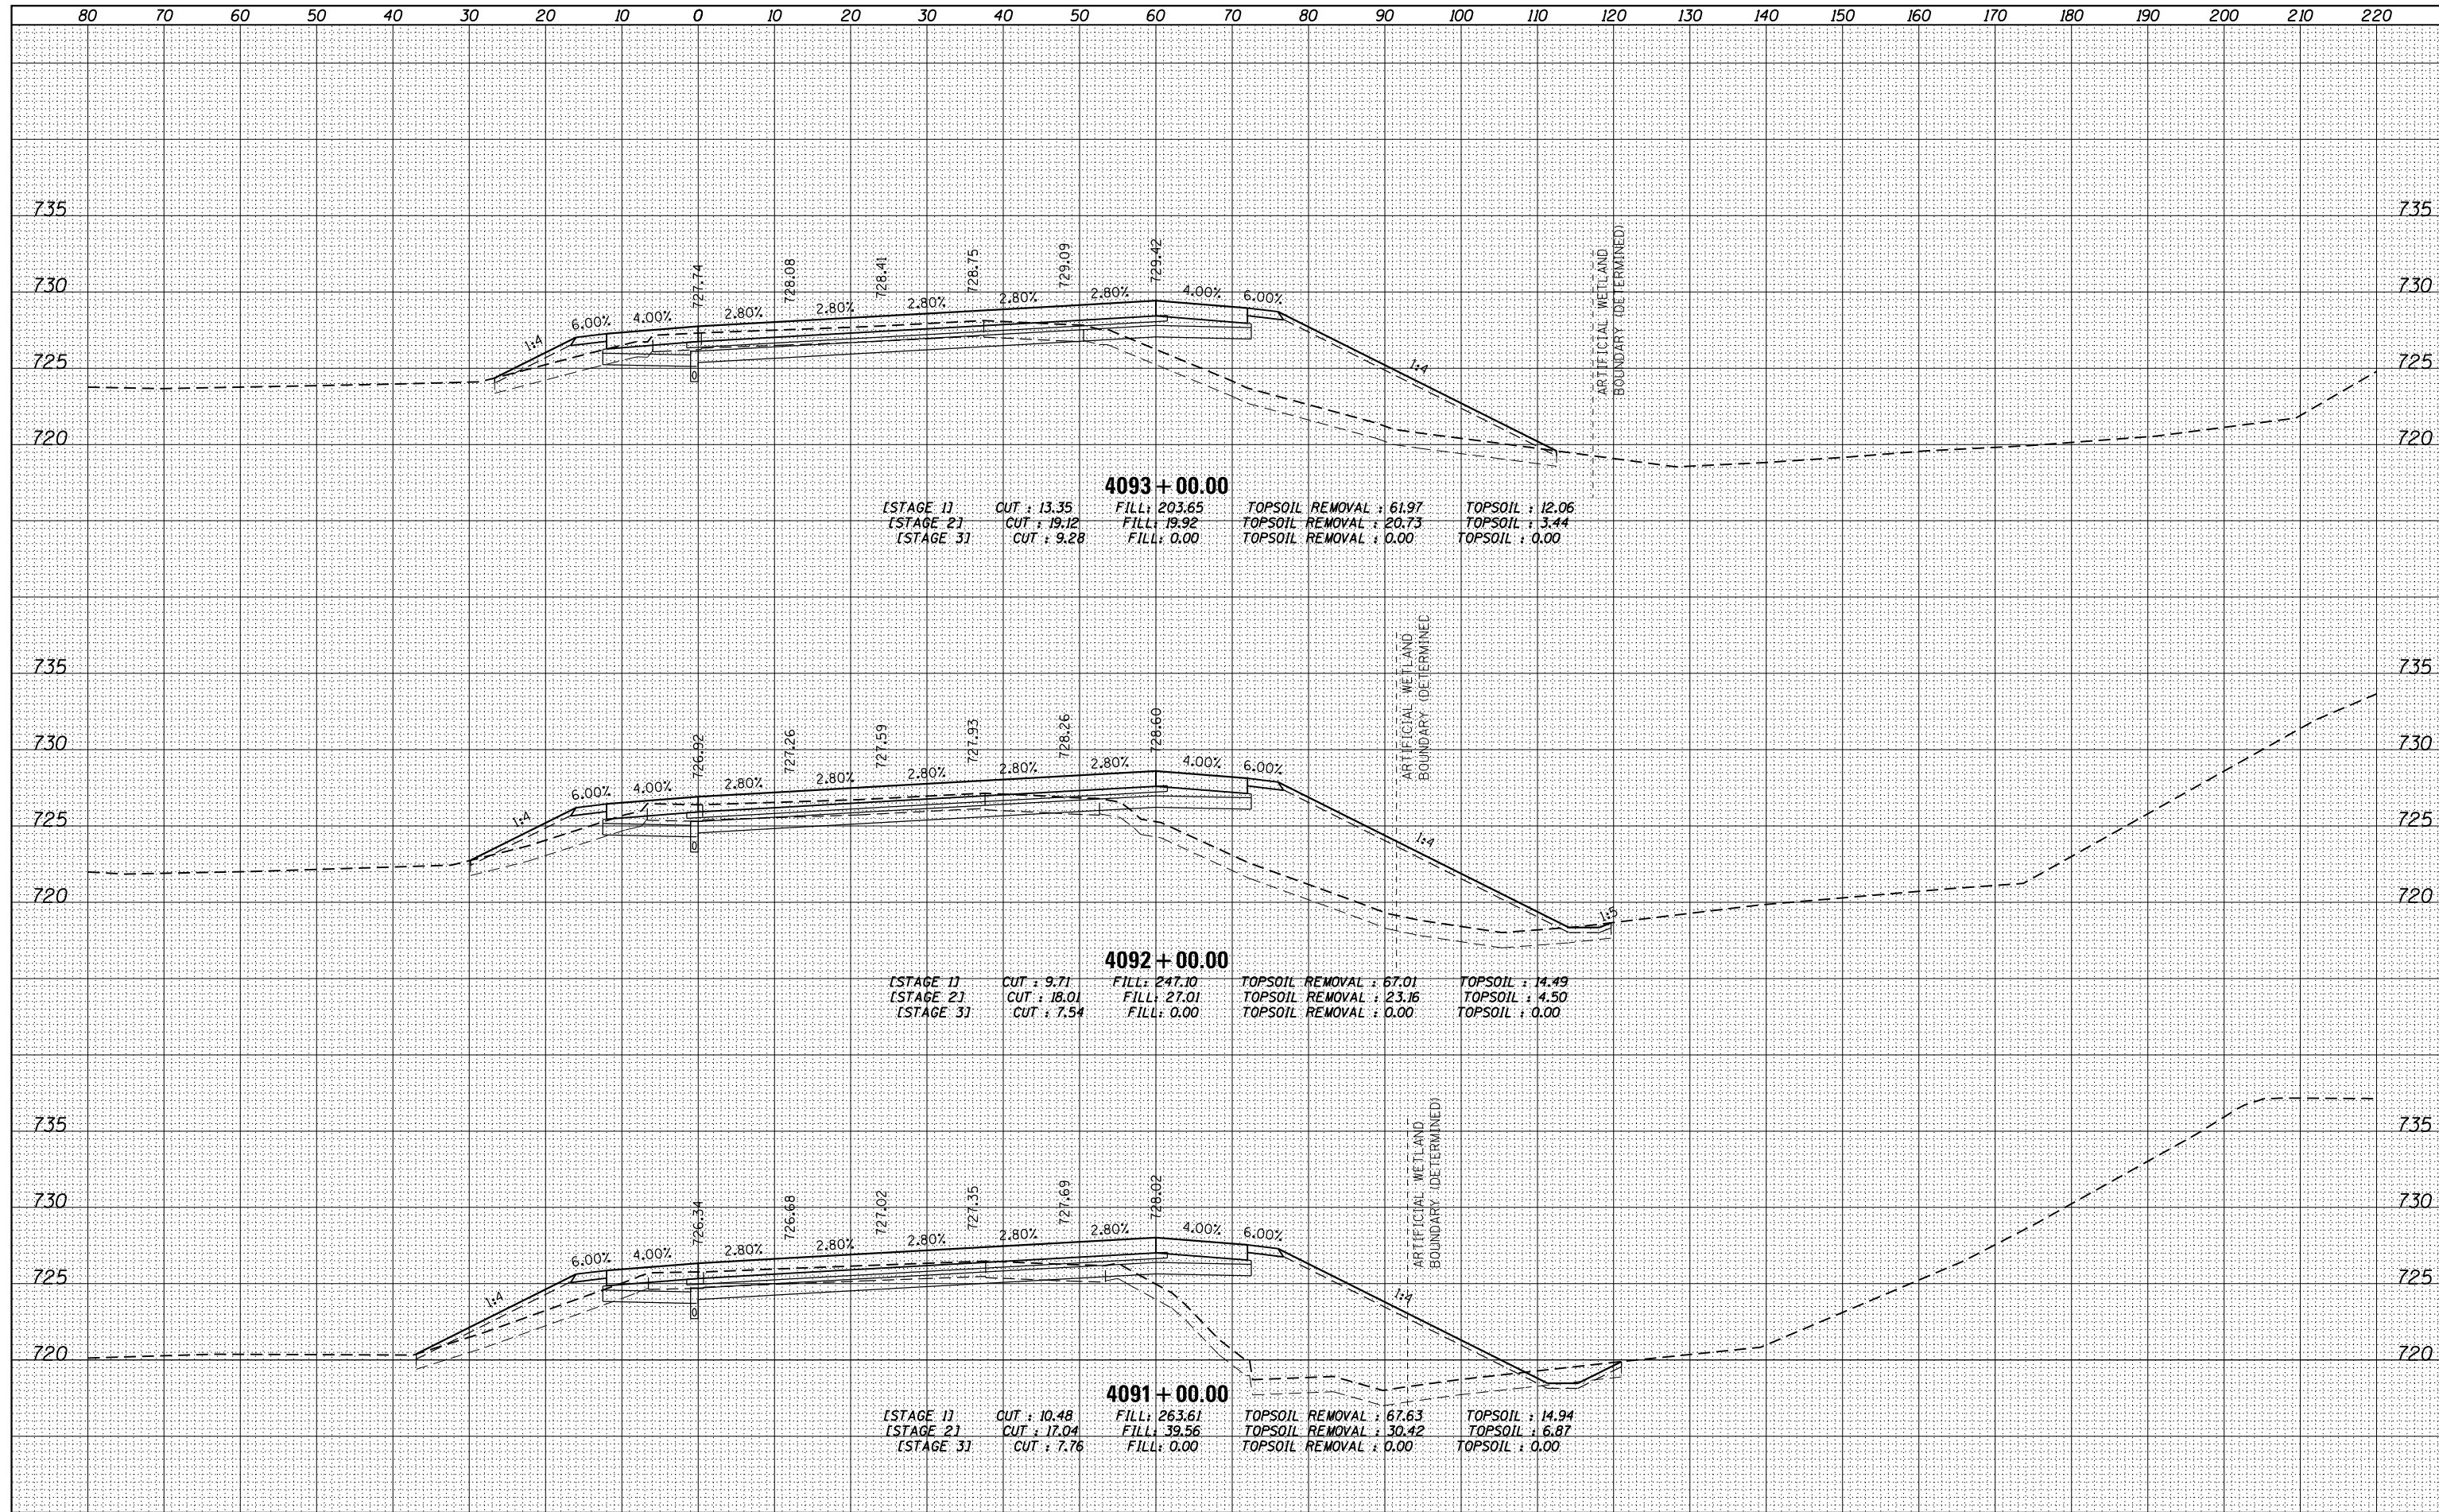

4093 + 00.00
 [STAGE 1] CUT : 13.35 FILL : 203.65 TOPSOIL REMOVAL : 61.97 TOPSOIL : 12.06
 [STAGE 2] CUT : 19.12 FILL : 19.92 TOPSOIL REMOVAL : 20.73 TOPSOIL : 3.44
 [STAGE 3] CUT : 9.28 FILL : 0.00 TOPSOIL REMOVAL : 0.00 TOPSOIL : 0.00

4092 + 00.00
 [STAGE 1] CUT : 9.71 FILL : 247.10 TOPSOIL REMOVAL : 67.01 TOPSOIL : 14.49
 [STAGE 2] CUT : 18.01 FILL : 27.01 TOPSOIL REMOVAL : 23.16 TOPSOIL : 4.50
 [STAGE 3] CUT : 7.54 FILL : 0.00 TOPSOIL REMOVAL : 0.00 TOPSOIL : 0.00

4091 + 00.00
 [STAGE 1] CUT : 10.48 FILL : 263.61 TOPSOIL REMOVAL : 67.63 TOPSOIL : 14.94
 [STAGE 2] CUT : 17.04 FILL : 39.56 TOPSOIL REMOVAL : 30.42 TOPSOIL : 6.87
 [STAGE 3] CUT : 7.76 FILL : 0.00 TOPSOIL REMOVAL : 0.00 TOPSOIL : 0.00

FILE NAME =
 D160L77-SHT-XSC_P94NBT.dgn

USER NAME = default
 DESIGNED -
 DRAWN -
 CHECKED -
 DATE -

REVISED -
 REVISED -
 REVISED -
 REVISED -

**STATE OF ILLINOIS
 DEPARTMENT OF TRANSPORTATION**

**CROSS SECTIONS
 MAINLINE I-94 (NORTHBOUND)**

SCALE: $\frac{1}{4}$ " = 1' = $\frac{1}{80}$ " SHEET 42 OF 110 SHEETS STA. 4091+00.00 TO STA. 4093+00.00

F.A. RTE.	SECTION	COUNTY	TOTAL SHEETS	SHEET NO.
94	49-1-R-1	LAKE	677	547
CONTRACT NO. 60L77				

ILLINOIS FED. AID PROJECT