


DATE	
BY	
FINISHED SURVEY	
PLOTTED TEMPLATE	
NOTE BOOK	
AREAS CHECKED	
NO.	

DATE	
BY	
ORIGINAL SURVEY	
PLOTTED TEMPLATE	
NOTE BOOK	
AREAS CHECKED	
NO.	

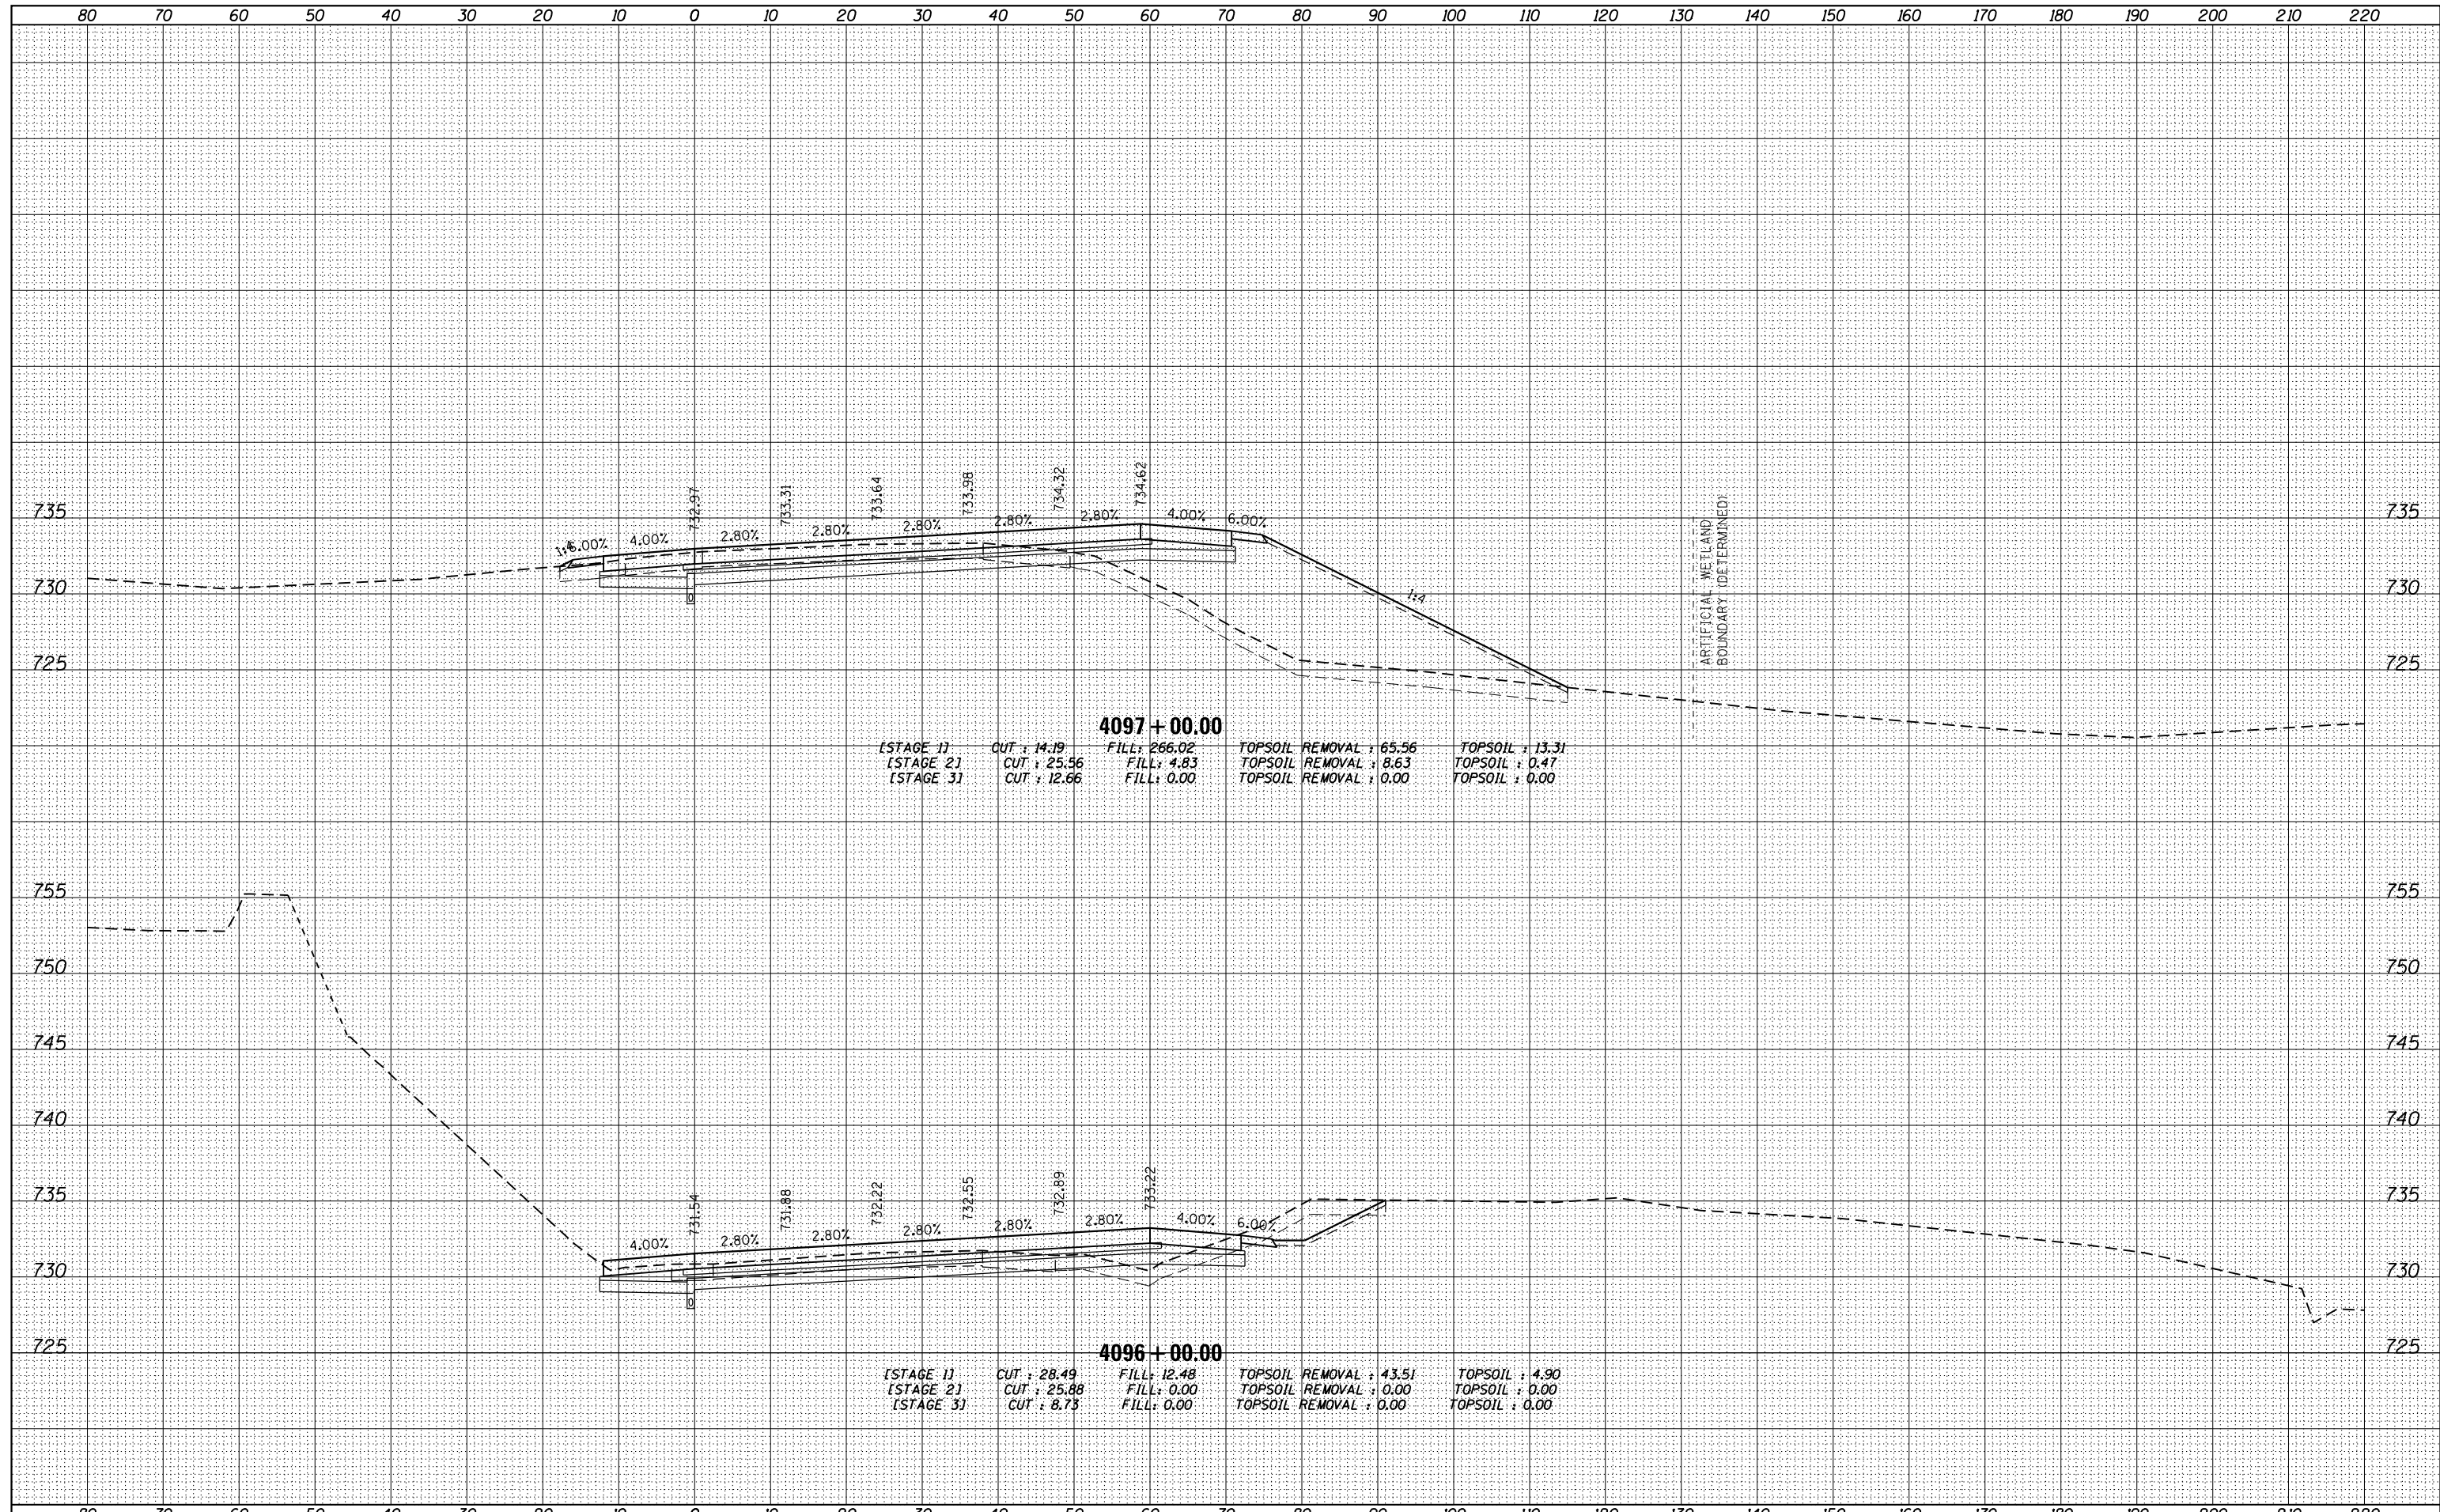

4097 + 00.00

[STAGE 1]	CUT : 14.19	FILL : 266.02	TOPSOIL REMOVAL : 65.56	TOPSOIL : 13.31
[STAGE 2]	CUT : 25.56	FILL : 4.83	TOPSOIL REMOVAL : 8.63	TOPSOIL : 0.47
[STAGE 3]	CUT : 12.66	FILL : 0.00	TOPSOIL REMOVAL : 0.00	TOPSOIL : 0.00

4096 + 00.00

[STAGE 1]	CUT : 28.49	FILL : 12.48	TOPSOIL REMOVAL : 43.51	TOPSOIL : 4.90
[STAGE 2]	CUT : 25.88	FILL : 0.00	TOPSOIL REMOVAL : 0.00	TOPSOIL : 0.00
[STAGE 3]	CUT : 8.73	FILL : 0.00	TOPSOIL REMOVAL : 0.00	TOPSOIL : 0.00

FILE NAME = D:\60L77-SHT-XSC_P94NBT.dgn

USER NAME = default
 DESIGNED -
 DRAWN -
 CHECKED -
 DATE -

REVISED -
 REVISED -
 REVISED -
 REVISED -

**STATE OF ILLINOIS
 DEPARTMENT OF TRANSPORTATION**

**CROSS SECTIONS
 MAINLINE I-94 (NORTHBOUND)**

SCALE: $\frac{1}{4}'' = 10'$ SHEET 44 OF 110 SHEETS STA. 4096+00.00 TO STA. 4097+00.00

F.A. RTE.	SECTION	COUNTY	TOTAL SHEETS	SHEET NO.
94	49-1-R-1	LAKE	677	549
CONTRACT NO. 60L77				