


DATE	
BY	
FINISHED SURVEY	
PLOTTED	
TEMPLATE	
NOTE BOOK	
AREAS CHECKED	
NO.	

DATE	
BY	
ORIGINAL SURVEY	
NOTE BOOK	
AREAS CHECKED	
NO.	

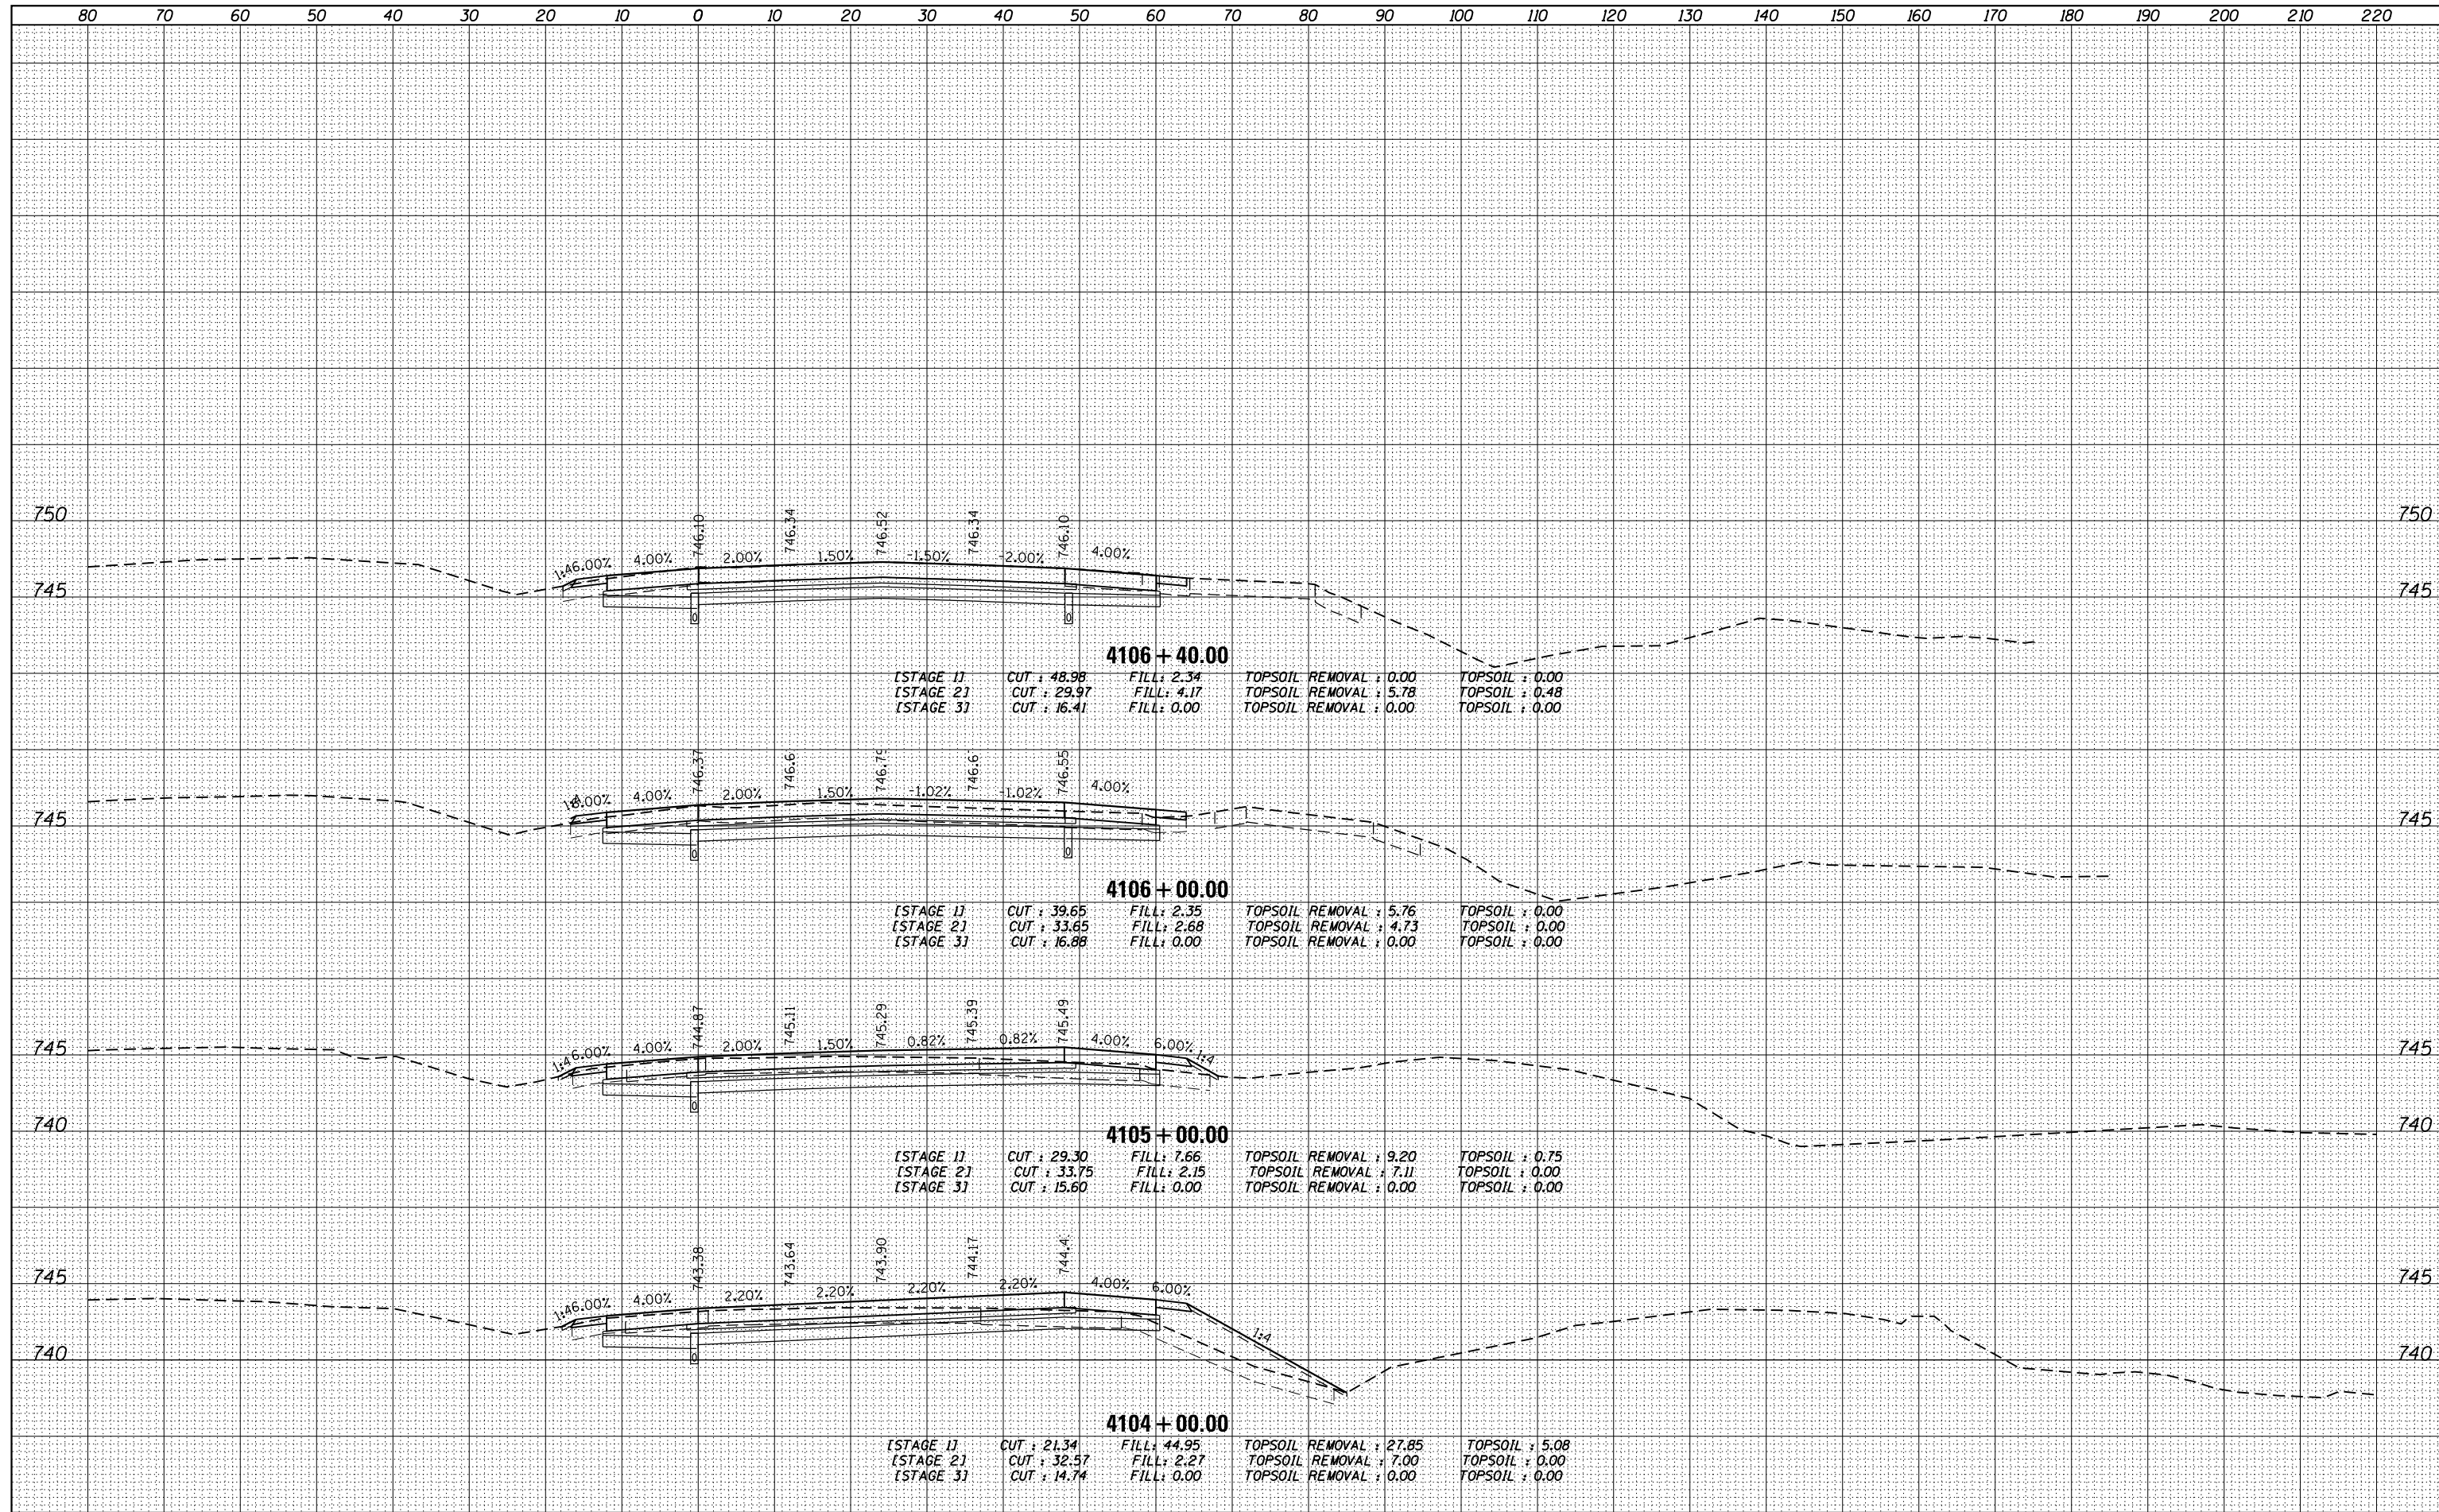

FILE NAME = D:\60L77-SHT-XSC_P94NBT.dgn

USER NAME = default	DESIGNED -	REVISÉ -
	DRAWN -	REVISÉ -
PLOT SCALE = H=1"=10' V=1"=5'	CHECKED -	REVISÉ -
PLOT DATE = 6/20/2012	DATE -	REVISÉ -

**STATE OF ILLINOIS
DEPARTMENT OF TRANSPORTATION**

**CROSS SECTIONS
MAINLINE I-94 (NORTHBOUND)**

SCALE: $\frac{1}{4}$ " = 1' = $\frac{10}{1}$ '

SHEET 47 OF 110 SHEETS STA. 4104+00.00 TO STA. 4106+40.00

F.A. RTE.	SECTION	COUNTY	TOTAL SHEETS	SHEET NO.
94	49-1-R-1	LAKE	677	552
CONTRACT NO. 60L77			ILLINOIS FED. AID PROJECT	