


DATE	
BY	
FINAL SURVEY	SURVEYED
NOTE BOOK	PLOTTED
NO.	TEMPLATE
	AREAS CHECKED

DATE	
BY	
ORIGINAL SURVEY	SURVEYED
NOTE BOOK	PLOTTED
NO.	TEMPLATE
	AREAS CHECKED

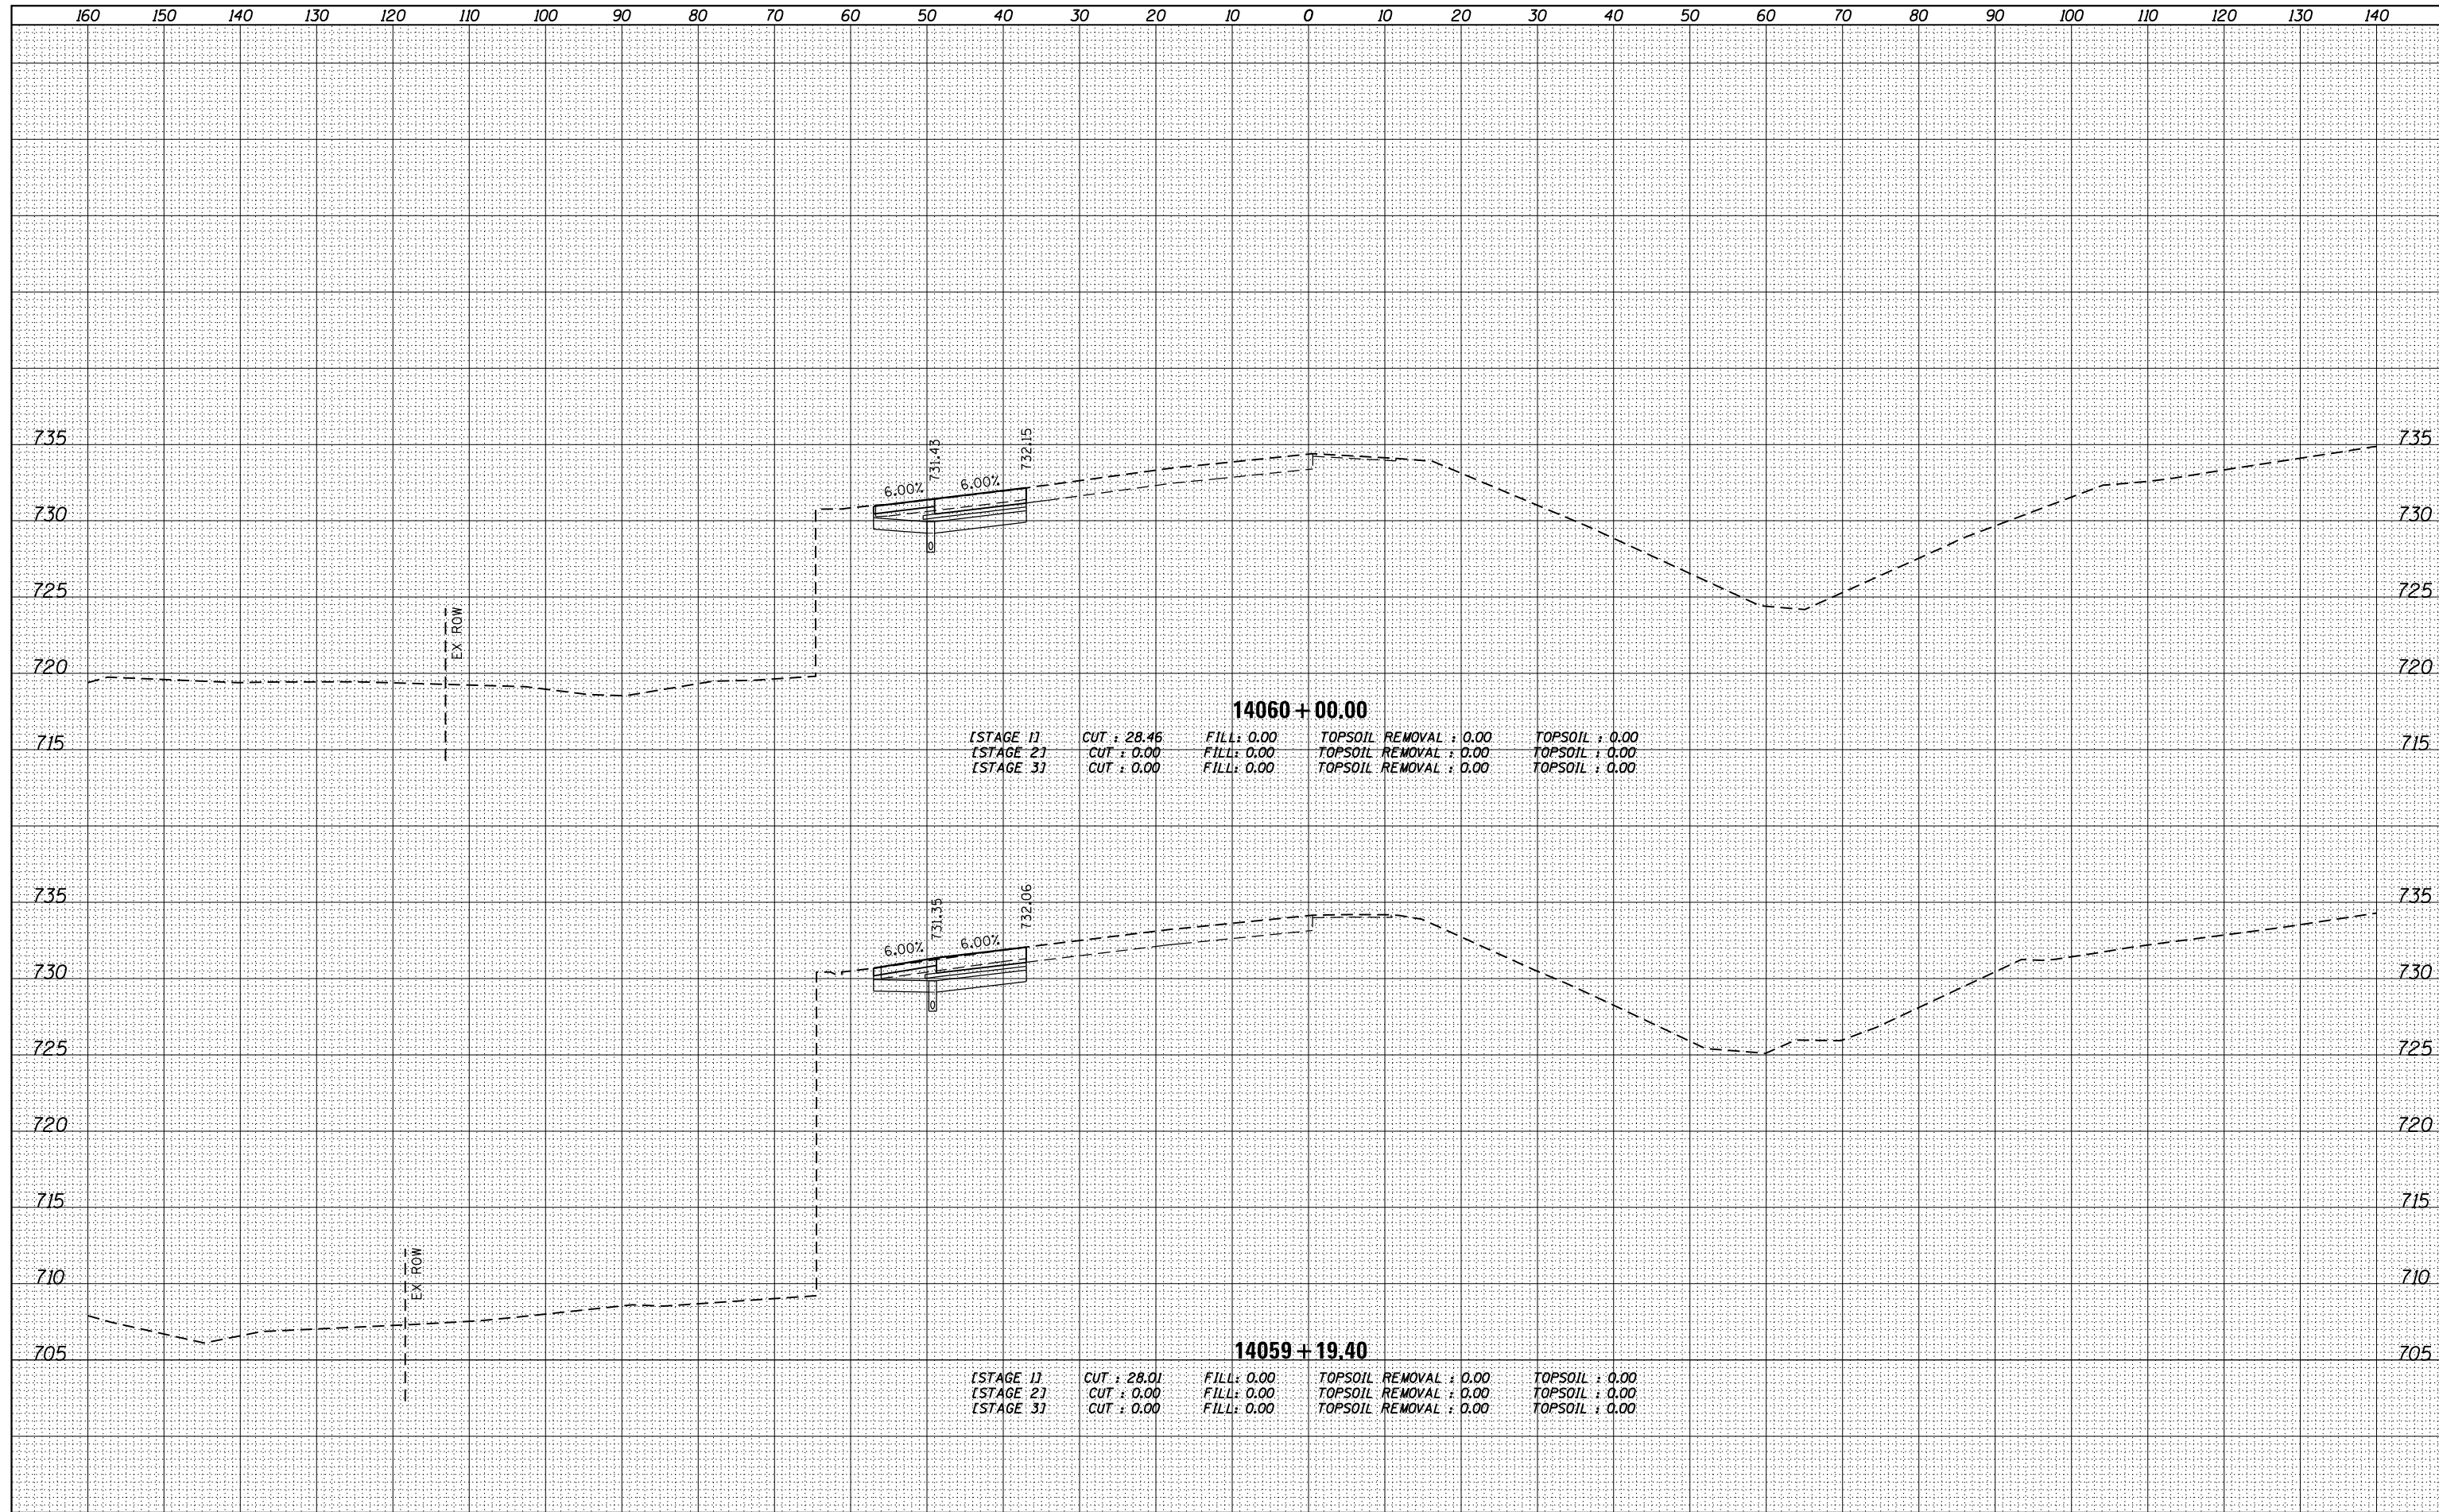

**14060+00.00**

[STAGE 1]	CUT : 28.46	FILL : 0.00	TOPSOIL REMOVAL : 0.00	TOPSOIL : 0.00
[STAGE 2]	CUT : 0.00	FILL : 0.00	TOPSOIL REMOVAL : 0.00	TOPSOIL : 0.00
[STAGE 3]	CUT : 0.00	FILL : 0.00	TOPSOIL REMOVAL : 0.00	TOPSOIL : 0.00

**14059+19.40**

[STAGE 1]	CUT : 28.01	FILL : 0.00	TOPSOIL REMOVAL : 0.00	TOPSOIL : 0.00
[STAGE 2]	CUT : 0.00	FILL : 0.00	TOPSOIL REMOVAL : 0.00	TOPSOIL : 0.00
[STAGE 3]	CUT : 0.00	FILL : 0.00	TOPSOIL REMOVAL : 0.00	TOPSOIL : 0.00

FILE NAME = D:\60L77-SHT-XSC\_P94SHT.dgn

USER NAME = default	DESIGNED -	REVISD -
	DRAWN -	REVISD -
PLOT SCALE = H=1"=10' V=1"=5'	CHECKED -	REVISD -
PLOT DATE = 6/20/2012	DATE -	REVISD -

**STATE OF ILLINOIS  
DEPARTMENT OF TRANSPORTATION**

**CROSS SECTIONS  
MAINLINE I-94 (SOUTHBOUND)**

SCALE:  $\frac{1}{4}$ " = 1'  $\frac{1}{8}$ " = 10' SHEET 52 OF 110 SHEETS STA. 14059+19.40 TO STA. 14060+00.00

F.A. RTE.	SECTION	COUNTY	TOTAL SHEETS	SHEET NO.
94	49-1-R-1	LAKE	677	557
				CONTRACT NO. 60L77

ILLINOIS FED. AID PROJECT