


DATE	
BY	
FINAL SURVEY	SURVEYED
NOTE BOOK	PLOTTED
NO.	TEMPLATE
	AREAS CHECKED

DATE	
BY	
ORIGINAL SURVEY	SURVEYED
NOTE BOOK	PLOTTED
NO.	TEMPLATE
	AREAS CHECKED

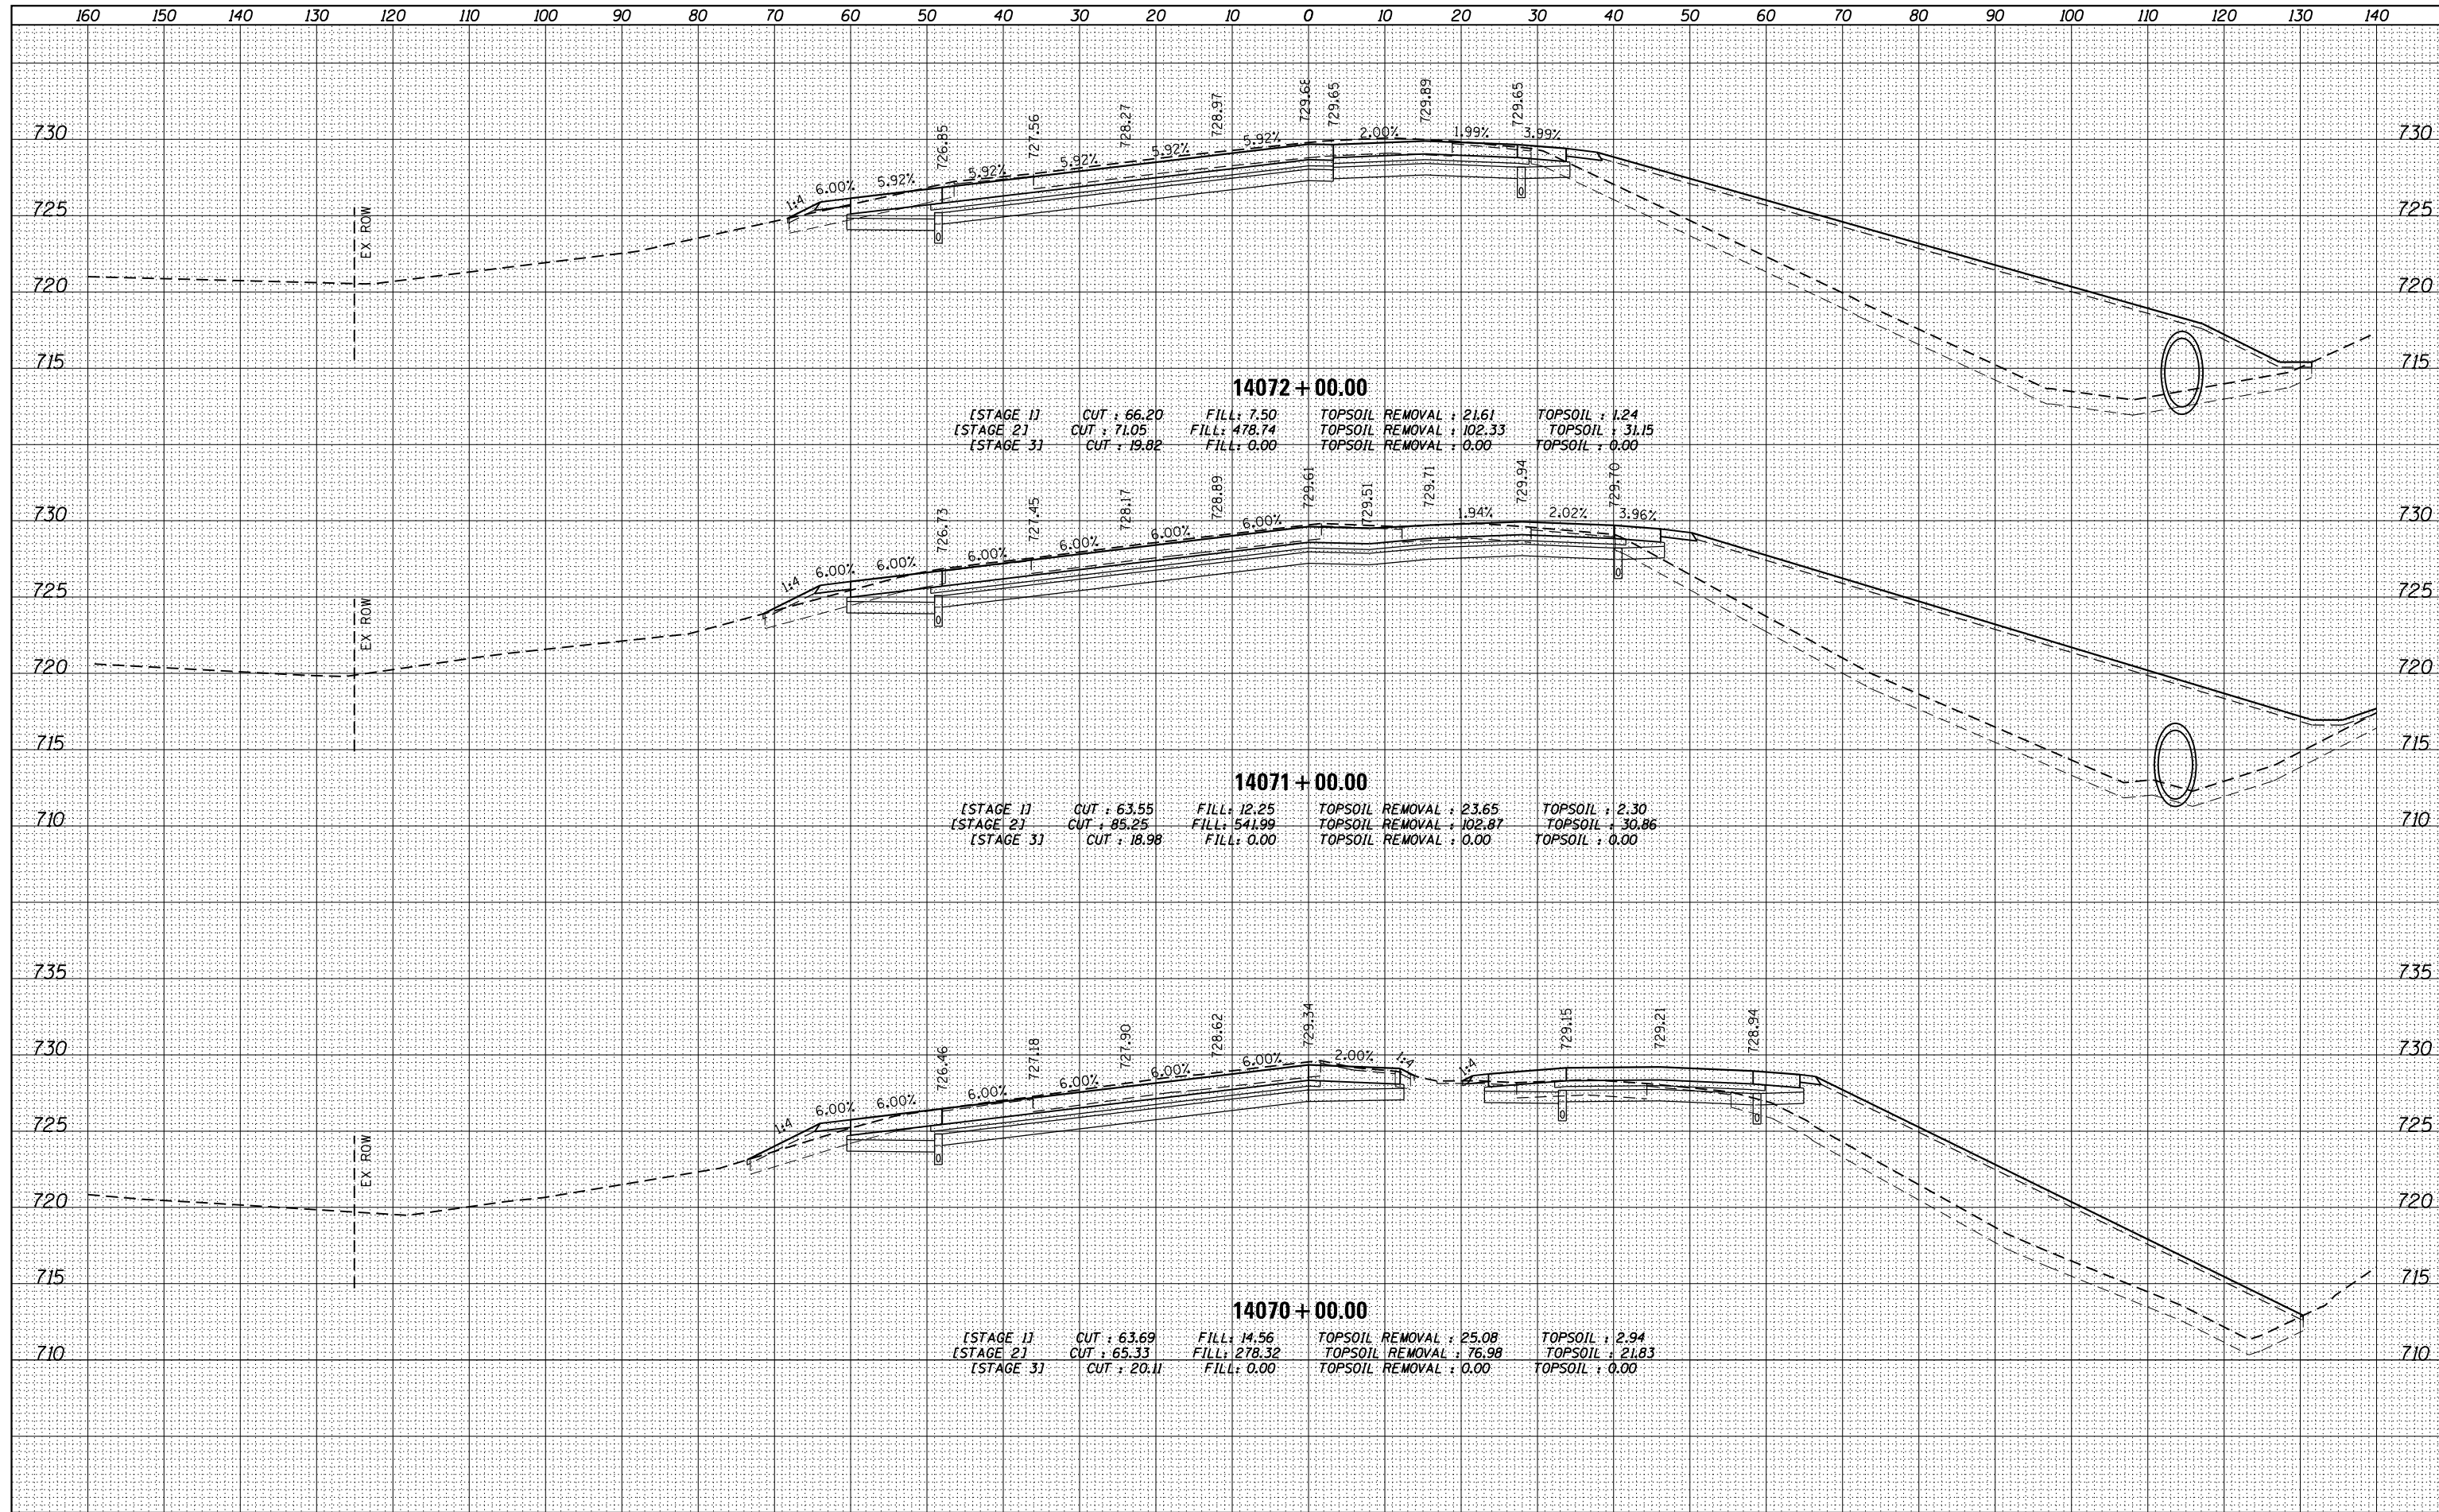

FILE NAME = D160L77-SHT-XSC_P94SBT.dgn

USER NAME = default	DESIGNED -	REVISD -
	DRAWN -	REVISD -
PLOT SCALE = H=1"=10' V=1"=5'	CHECKED -	REVISD -
PLOT DATE = 6/20/2012	DATE -	REVISD -

**STATE OF ILLINOIS
DEPARTMENT OF TRANSPORTATION**

**CROSS SECTIONS
MAINLINE I-94 (SOUTHBOUND)**

SCALE: $\frac{1}{4}$ " = 1' $\frac{1}{8}$ " = 2' SHEET 57 OF 110 SHEETS STA. 14070+00.00 TO STA. 14072+00.00

F.A. RTE.	SECTION	COUNTY	TOTAL SHEETS	SHEET NO.
94	49-1-R-1	LAKE	677	562
				CONTRACT NO. 60L77
ILLINOIS FED. AID PROJECT				