


DATE	
BY	
FINAL SURVEY	SURVEYED
NOTE BOOK	PLOTTED
NO.	TEMPLATE
	AREAS CHECKED

DATE	
BY	
ORIGINAL SURVEY	SURVEYED
NOTE BOOK	PLOTTED
NO.	TEMPLATE
	AREAS CHECKED

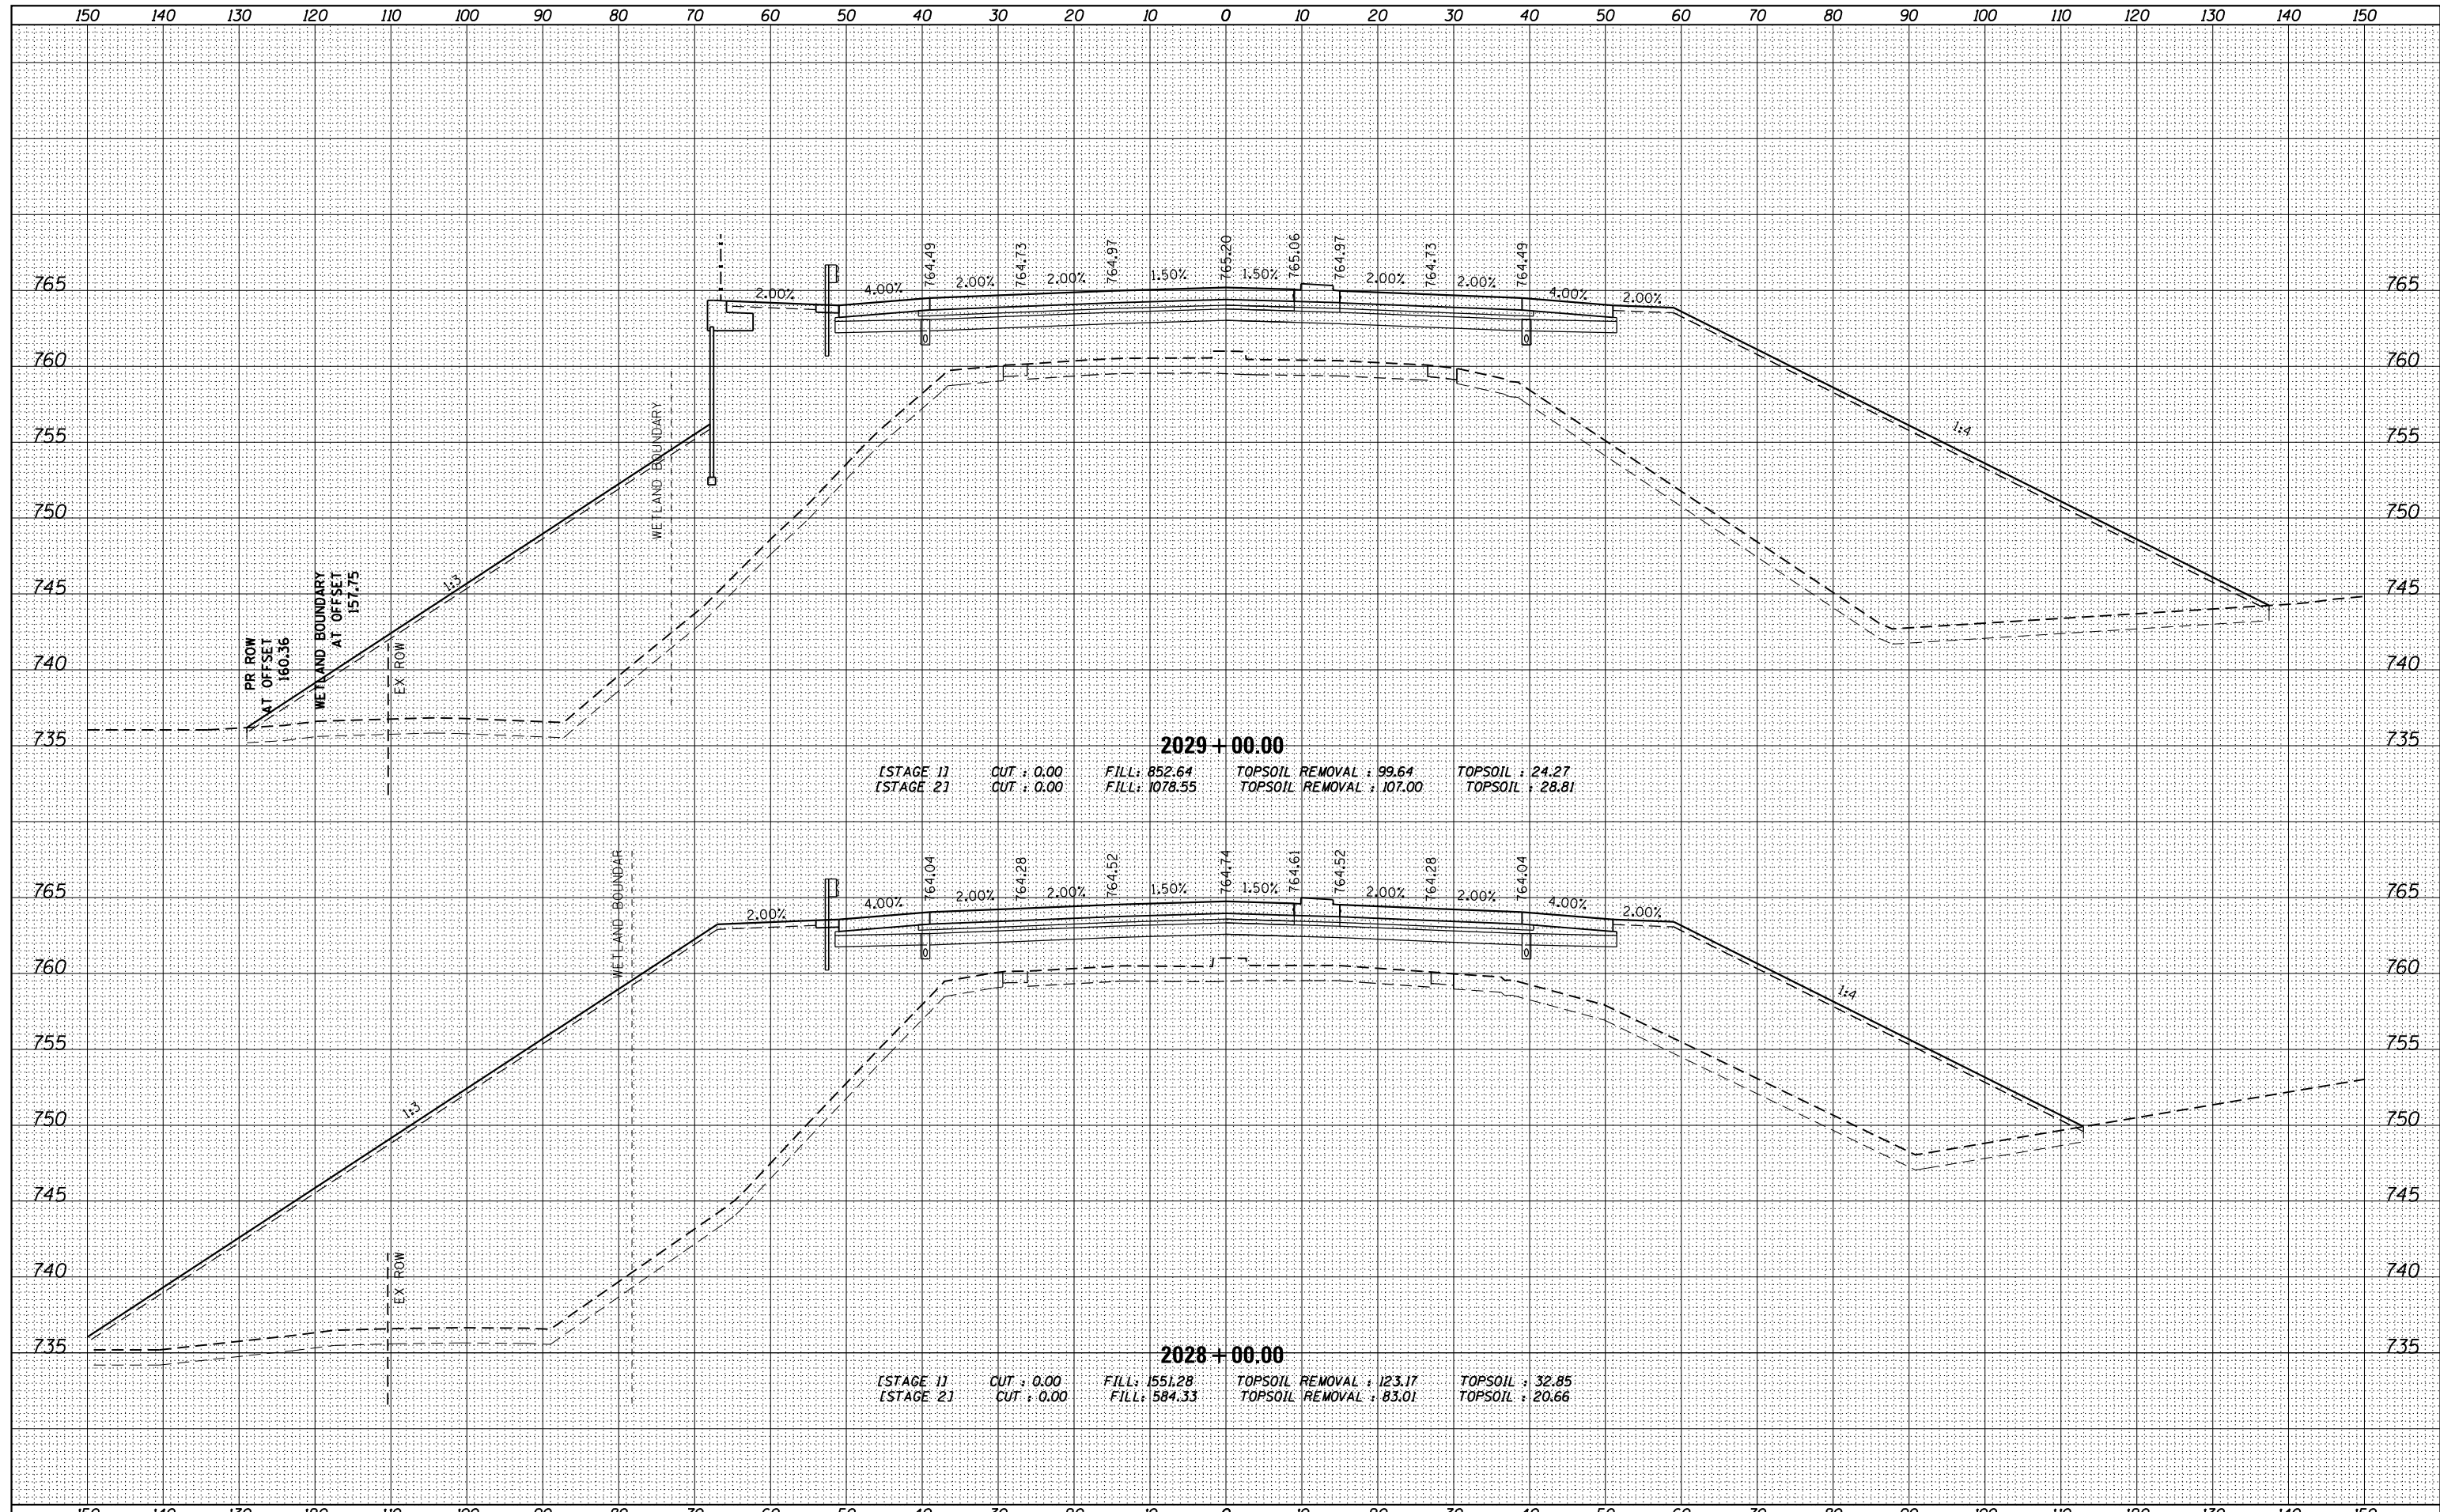

2029 + 00.00
 (STAGE 1) CUT : 0.00 FILL : 852.64 TOPSOIL REMOVAL : 99.64 TOPSOIL : 24.27
 (STAGE 2) CUT : 0.00 FILL : 1078.55 TOPSOIL REMOVAL : 107.00 TOPSOIL : 28.81

2028 + 00.00
 (STAGE 1) CUT : 0.00 FILL : 1551.28 TOPSOIL REMOVAL : 123.17 TOPSOIL : 32.85
 (STAGE 2) CUT : 0.00 FILL : 584.33 TOPSOIL REMOVAL : 83.01 TOPSOIL : 20.66

FILE NAME =
 D160L77-SHT-XSC_P_173.dgn

USER NAME = default	DESIGNED -	REVISD -
	DRAWN -	REVISD -
PLOT SCALE = H=1"=10' V=1"=5'	CHECKED -	REVISD -
PLOT DATE = 6/20/2012	DATE -	REVISD -

**STATE OF ILLINOIS
 DEPARTMENT OF TRANSPORTATION**

**CROSS SECTIONS
 IL 173**

SCALE: $\frac{H}{V} = \frac{1"}{10'} = \frac{1"}{5'}$ SHEET 75 OF 110 SHEETS STA. 2028+00.00 TO STA. 2029+00.00

F.A. RTE.	SECTION	COUNTY	TOTAL SHEETS	SHEET NO.
94	49-1-R-1	LAKE	677	580
			CONTRACT NO. 60L77	

ILLINOIS FED. AID PROJECT