


DATE	
BY	
ORIGINAL SURVEY	
SURVEYED	
NOTE BOOK	
PLATTED	
TEMPLATE	
AREAS	
CHECKED	

DATE	
BY	
ORIGINAL SURVEY	
SURVEYED	
NOTE BOOK	
PLATTED	
TEMPLATE	
AREAS	
CHECKED	

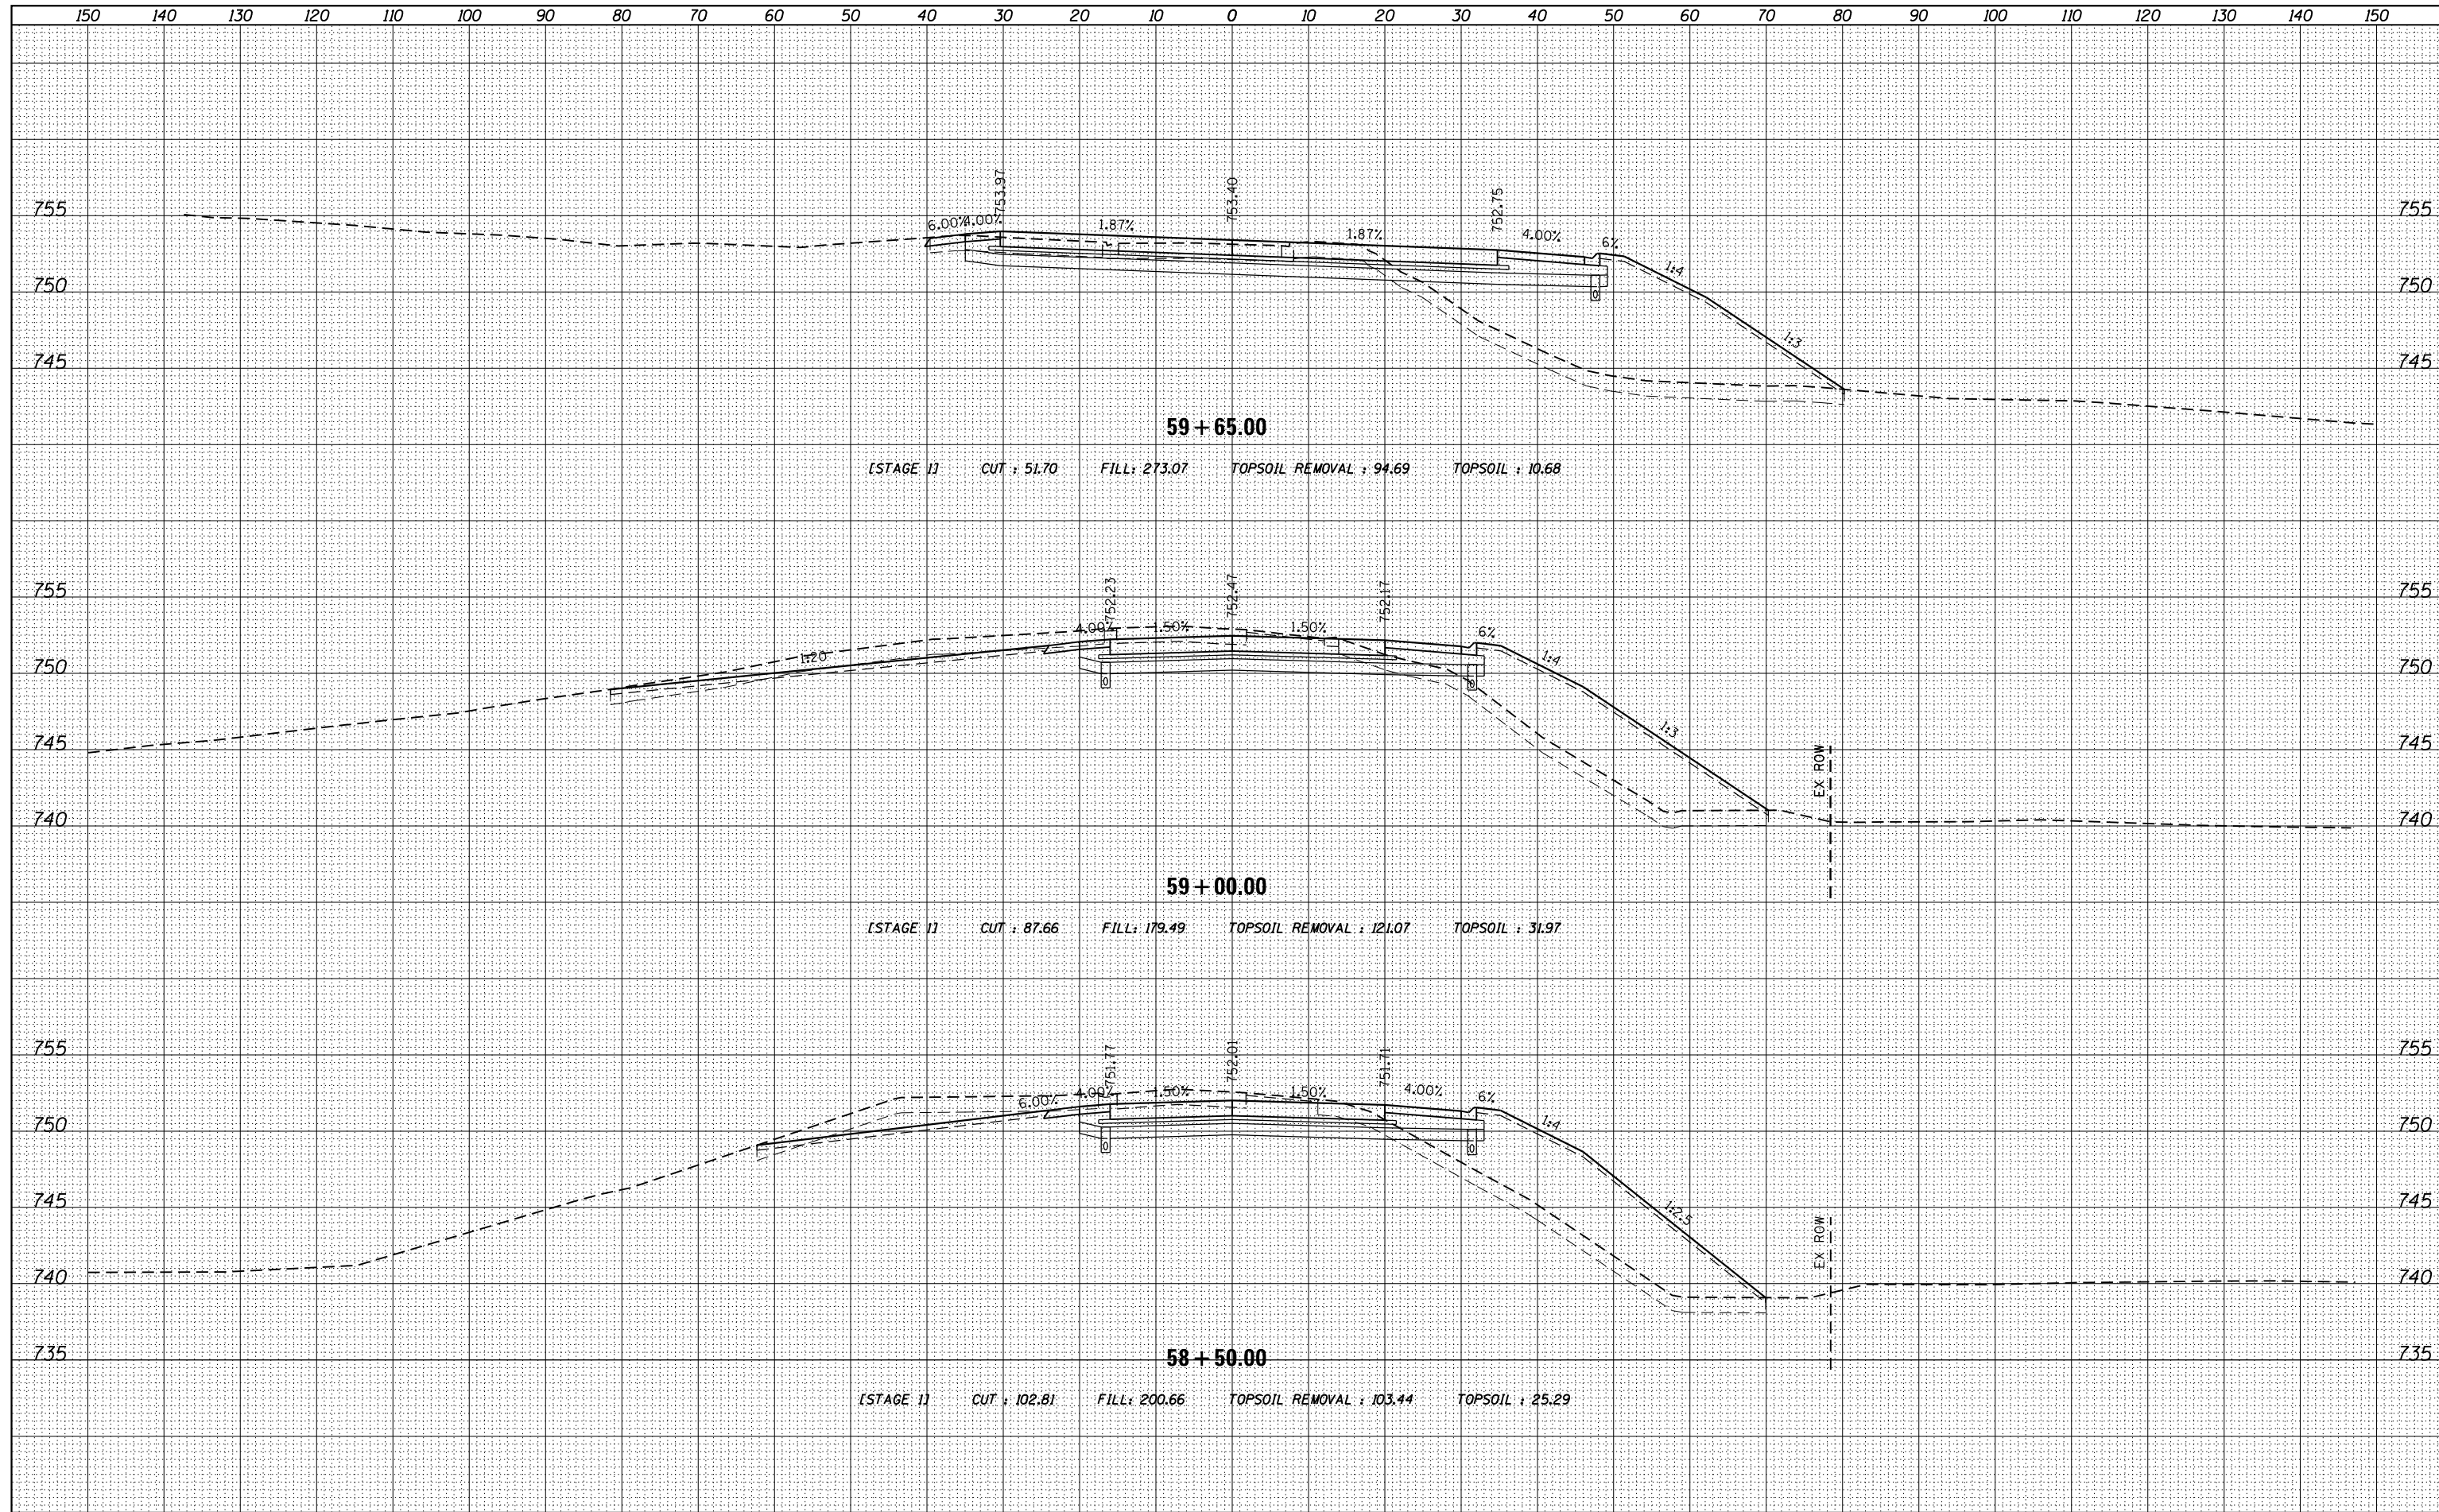

FILE NAME = D:\60L77-SHT-XSC_P_173EX.dgn

USER NAME = default
 DESIGNED -
 DRAWN -
 CHECKED -
 DATE -

REVISED -
 REVISED -
 REVISED -
 REVISED -

**STATE OF ILLINOIS
 DEPARTMENT OF TRANSPORTATION**

**CROSS SECTIONS
 IL-173 - RAMP B**

SCALE: $\frac{1}{4}'' = 10'$ SHEET 90 OF 110 SHEETS STA. 58+50.00 TO STA. 59+65.00

F.A. RTE.	SECTION	COUNTY	TOTAL SHEETS	SHEET NO.
94	49-1-R-1	LAKE	677	595
				CONTRACT NO. 60L77

ILLINOIS FED. AID PROJECT