


DATE	
BY	
FINAL SURVEY	SURVEYED
NOTE BOOK	PLOTTED
NO.	TEMPLATE
	AREAS
	CHECKED

DATE	
BY	
ORIGINAL SURVEY	SURVEYED
NOTE BOOK	PLOTTED
NO.	TEMPLATE
	AREAS
	CHECKED

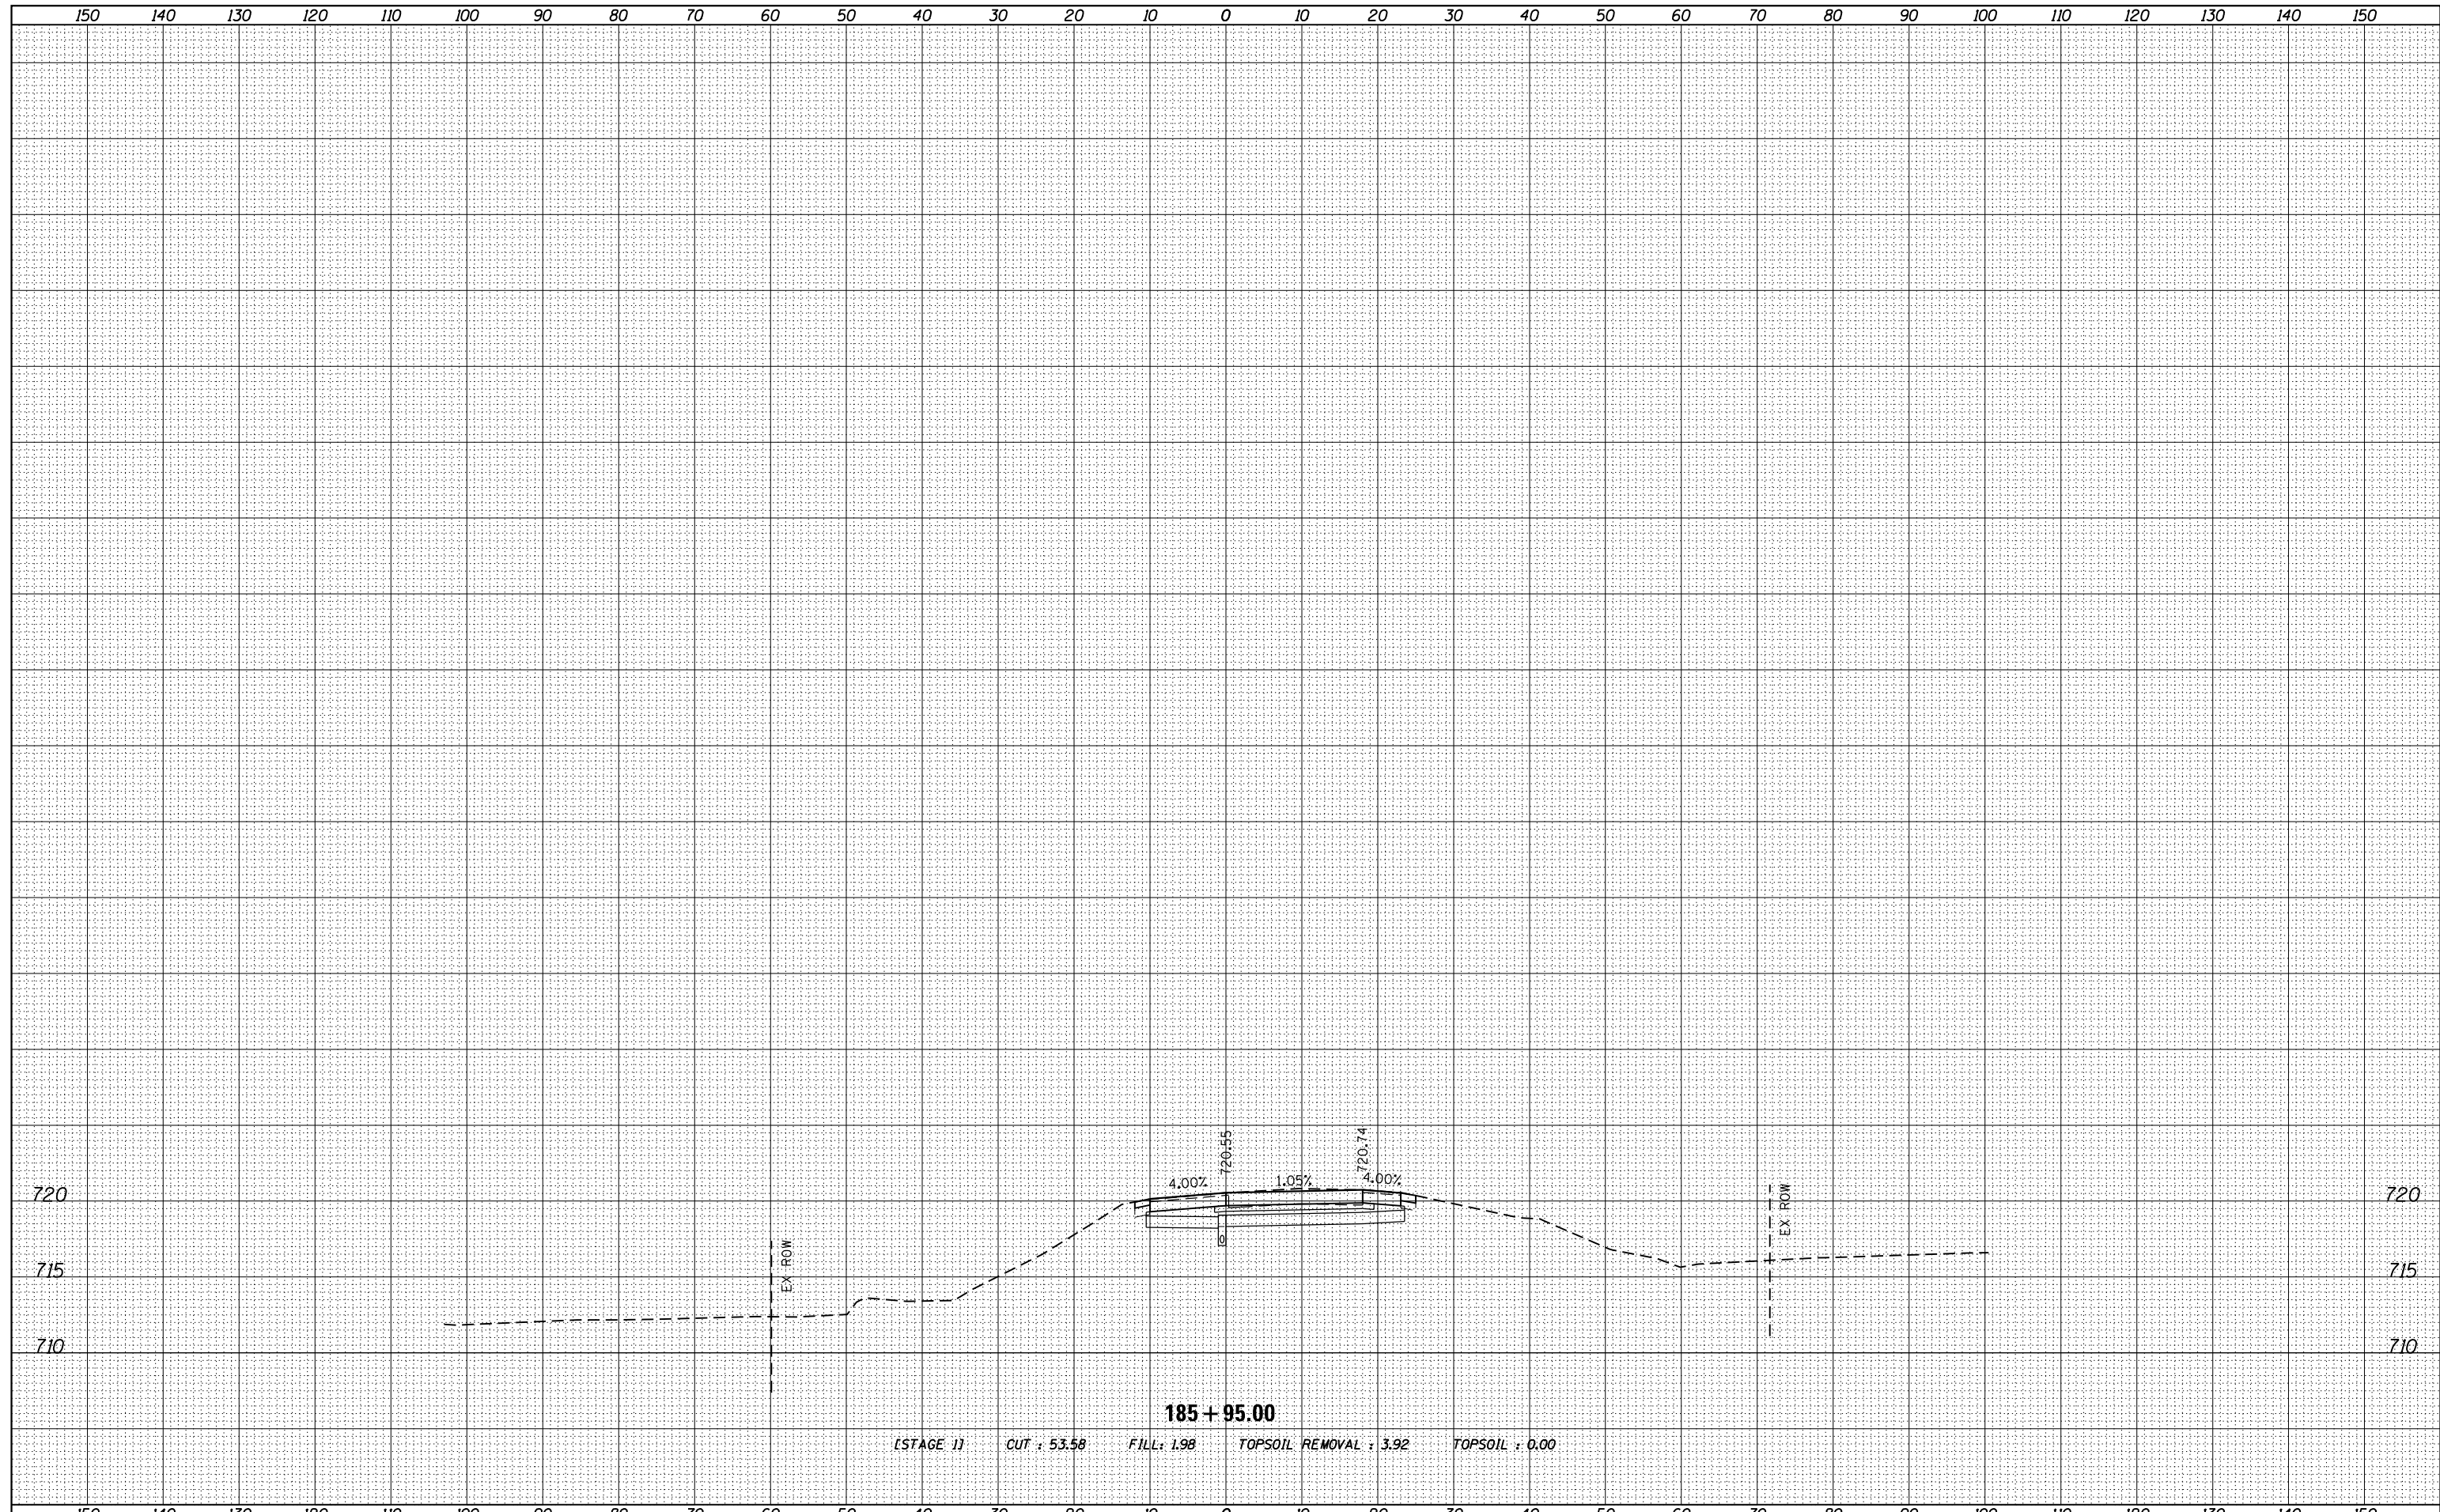

FILE NAME = D160L77-SHT-XSC_P94SEN.dgn	USER NAME = default	DESIGNED -	REVISÉ -	<b>STATE OF ILLINOIS</b> <b>DEPARTMENT OF TRANSPORTATION</b>	<b>CROSS SECTIONS</b> <b>SB OLD US-41 TO SB I-94</b>	F.A. RTÉ.	SECTION	COUNTY	TOTAL SHEETS	SHEET NO.	
	PLOT SCALE = H:1"=10' V:1"=5'	DRAWN -	REVISÉ -			94	49-1-R-1	LAKE	677	603H	
	PLOT DATE = 6/20/2012	CHECKED -	REVISÉ -			CONTRACT NO. 60L77					
		DATE -	REVISÉ -			SCALE: $\frac{H}{V} : 1" = 10' : 1" = 5'$	SHEET 106 OF 110 SHEETS	STA. 185+95.00 TO STA. 185+95.00		ILLINOIS FED. AID PROJECT	