


DATE	
BY	
FINISHED	
PLOTTED	
TEMPLATE	
AREAS	
CHECKED	
NO.	

DATE	
BY	
ORIGINAL SURVEY	
PLOTTED	
TEMPLATE	
AREAS	
CHECKED	
NO.	

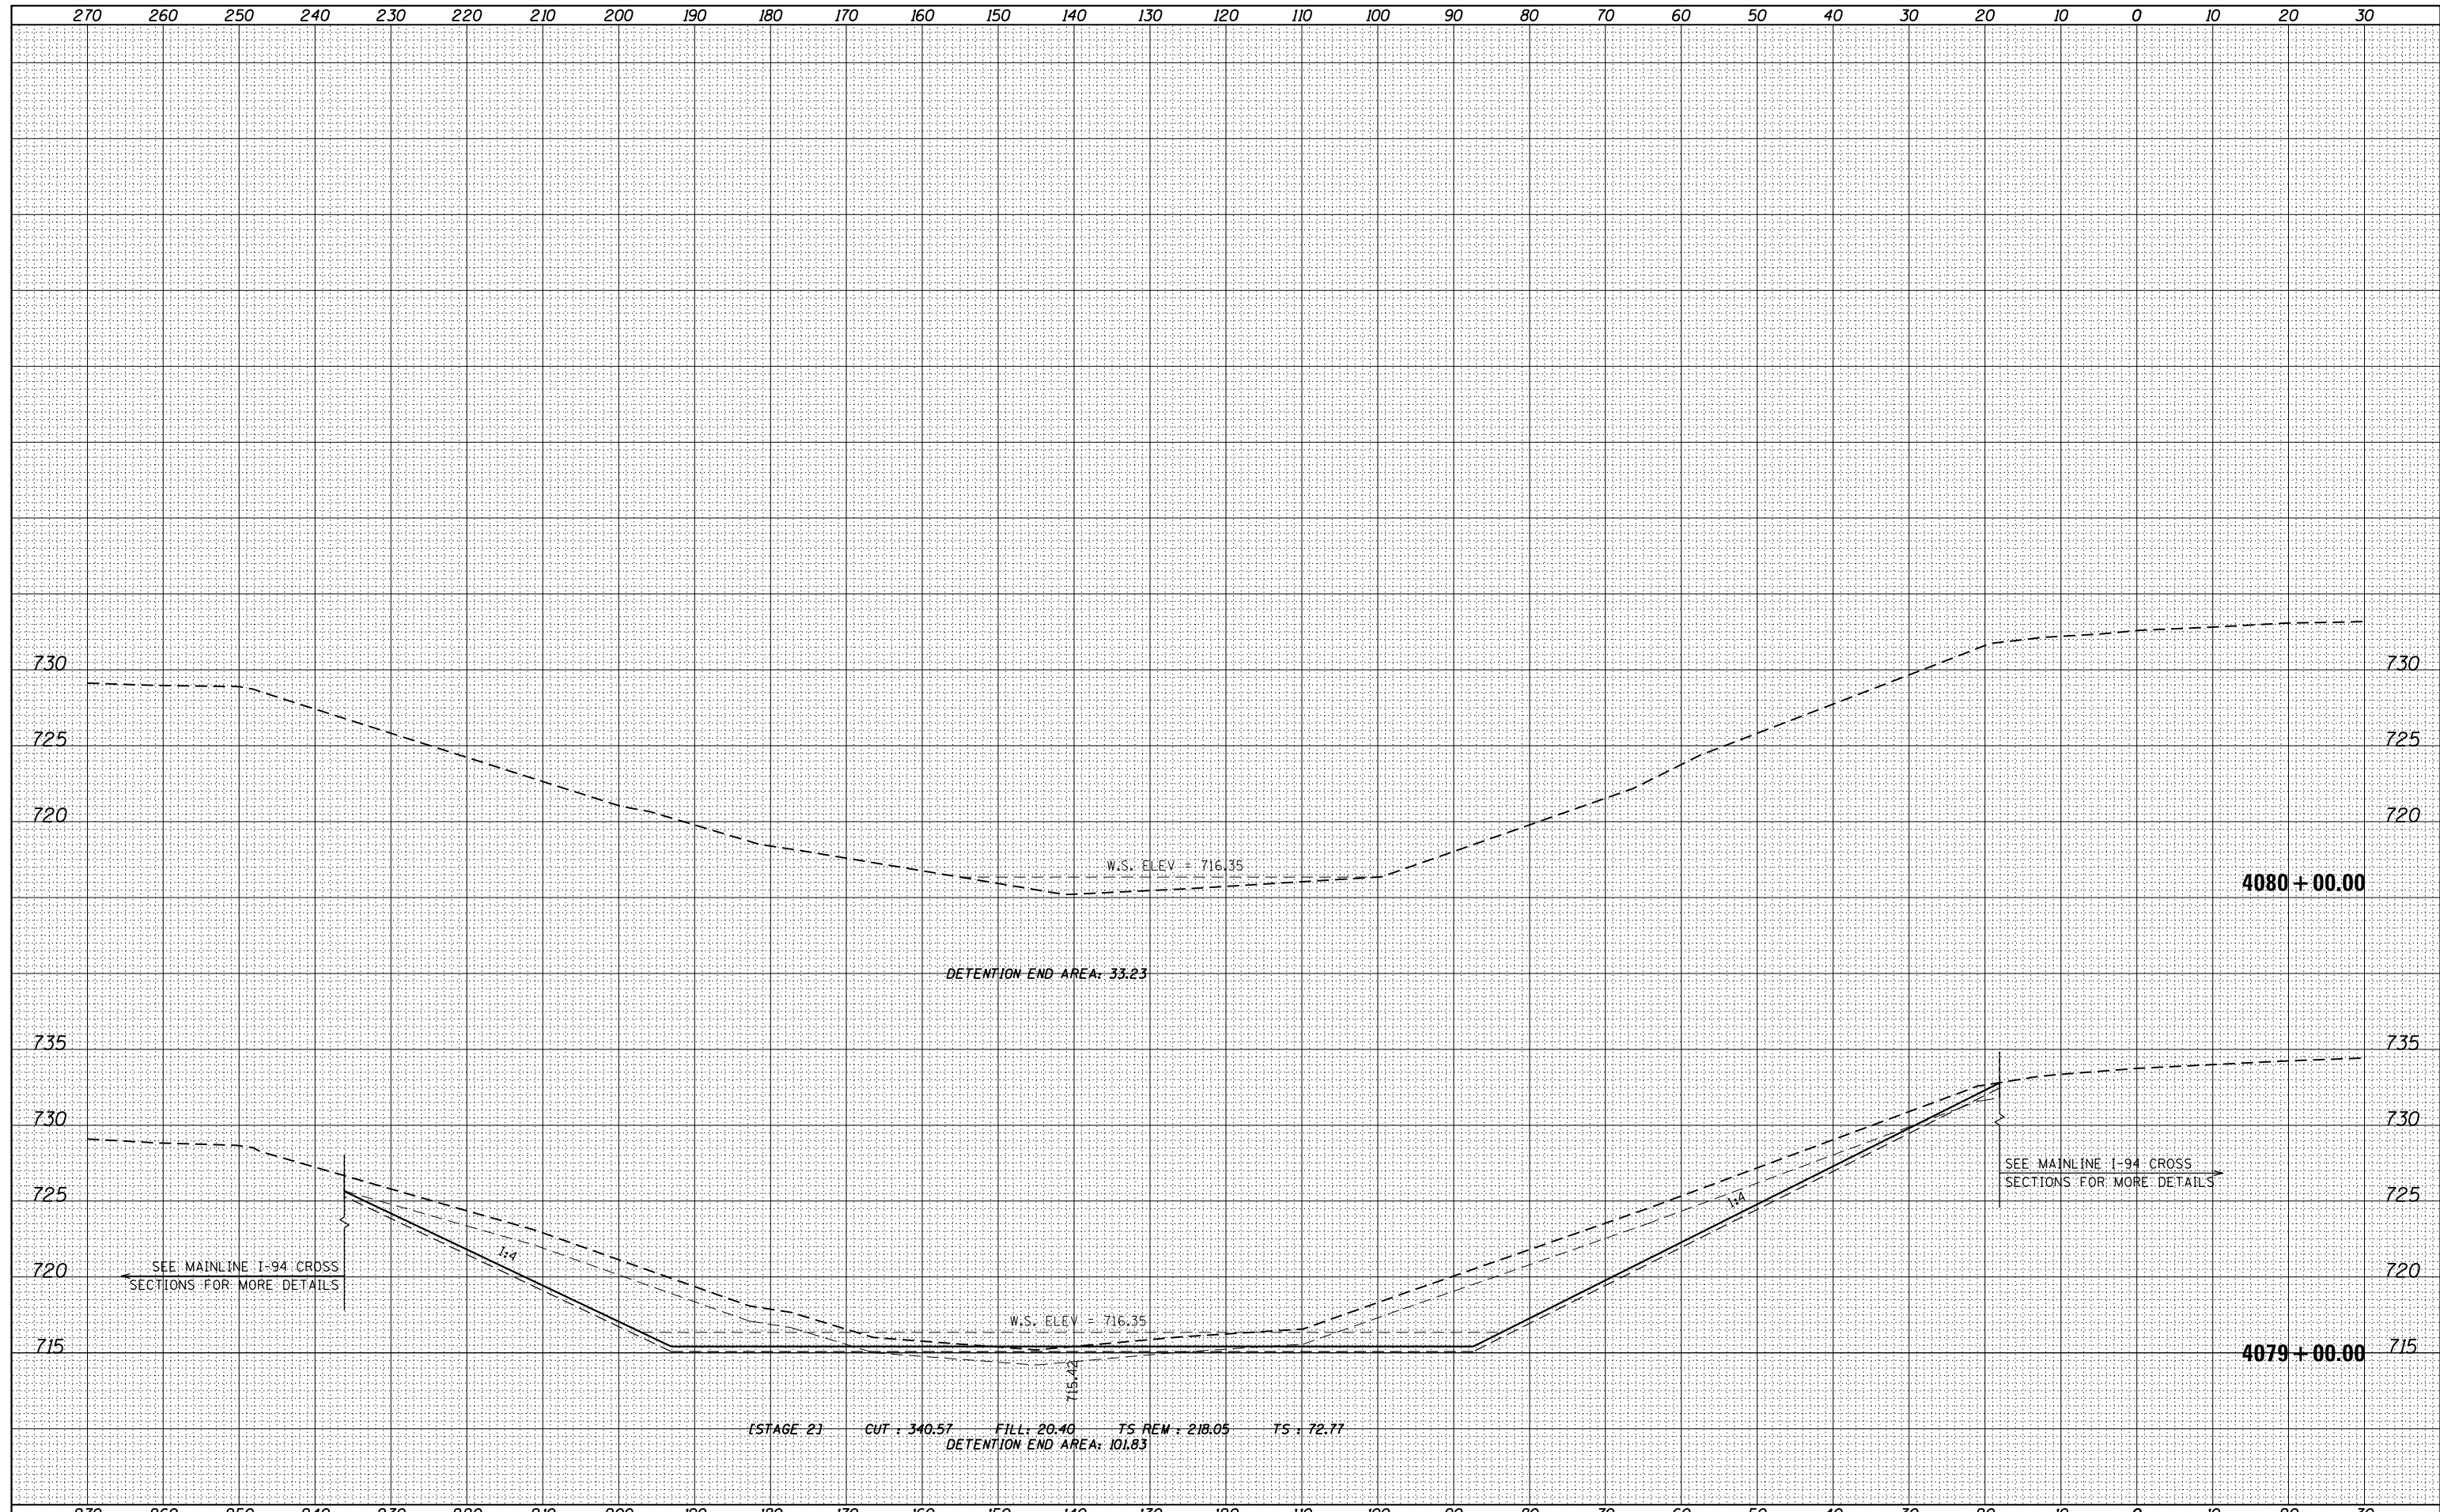

FILE NAME = D:\60L77-SHT-XSC_P94NBT_Det_Basin.dgn

USER NAME = default	DESIGNED -	REVISED -
	DRAWN -	REVISED -
PLOT SCALE = H:1"=10' V:1"=5'	CHECKED -	REVISED -
PLOT DATE = 6/20/2012	DATE -	REVISED -

**STATE OF ILLINOIS
DEPARTMENT OF TRANSPORTATION**

**CROSS SECTIONS
DETENTION BASIN**

SCALE: H: 1" = 10' V: 1" = 5' SHEET 110 OF 110 SHEETS STA. 4079+00.00 TO STA. 4080+00.00

F.A. RTE.	SECTION	COUNTY	TOTAL SHEETS	SHEET NO.
94	49-1-R-1	LAKE	677	603L
				CONTRACT NO. 60L77

ILLINOIS FED. AID PROJECT