


STAGE I CONSTRUCTION
(Looking East)

Note:
All dimensions are perpendicular to ϕ Touhy Ave.
except as noted.

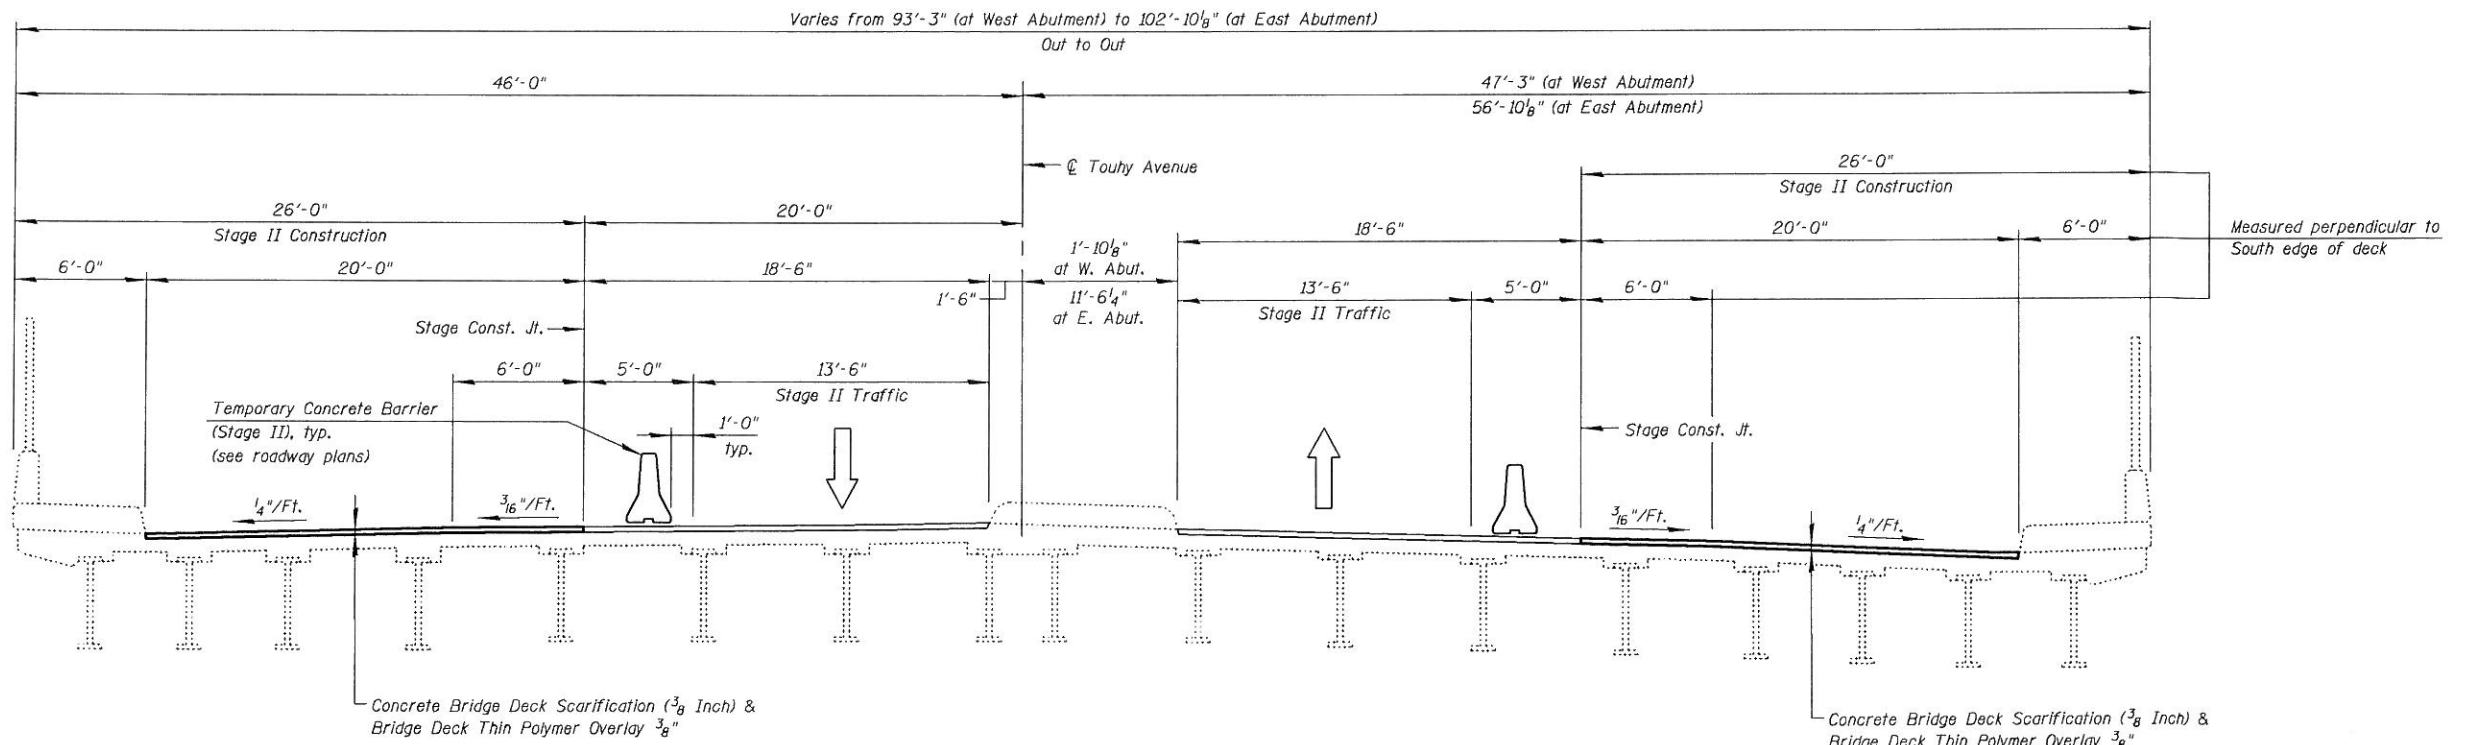

STAGE II CONSTRUCTION
(Looking East)

FILE NAME = I:\02915_Touhy-Ave\Structural\CADD Sheets\016072-04-const-staging.dgn

CHRISTIAN-ROGE & ASSOCIATES, INC.

| | | |
|-------------------------------|--------------------------|-----------|
| USER NAME = IDOT | DESIGNED - J.C.N./B.N.S. | REVISED - |
| PLOT SCALE = 49.999968' / IN. | CHECKED - B.N.S./J.C.N. | REVISED - |
| PLOT DATE = 5/14/2012 | DRAWN - F.M. | REVISED - |
| | DATE - JANUARY 6, 2012 | REVISED - |

**STATE OF ILLINOIS
DEPARTMENT OF TRANSPORTATION**

**DECK CROSS SECTIONS - STAGING
STRUCTURE NO. 016-0713**

SHEET NO. S4 OF S21 SHEETS

| F.A.I. RTE. | SECTION | COUNTY | TOTAL SHEETS | SHEET NO. |
|---------------------------|----------------|--------|--------------|-----------|
| 94 | 0304, 1 HB-I-2 | COOK | 44 | 15 |
| CONTRACT NO. 60P72 | | | | |
| ILLINOIS FED. AID PROJECT | | | | |