



**WEST ABUTMENT**

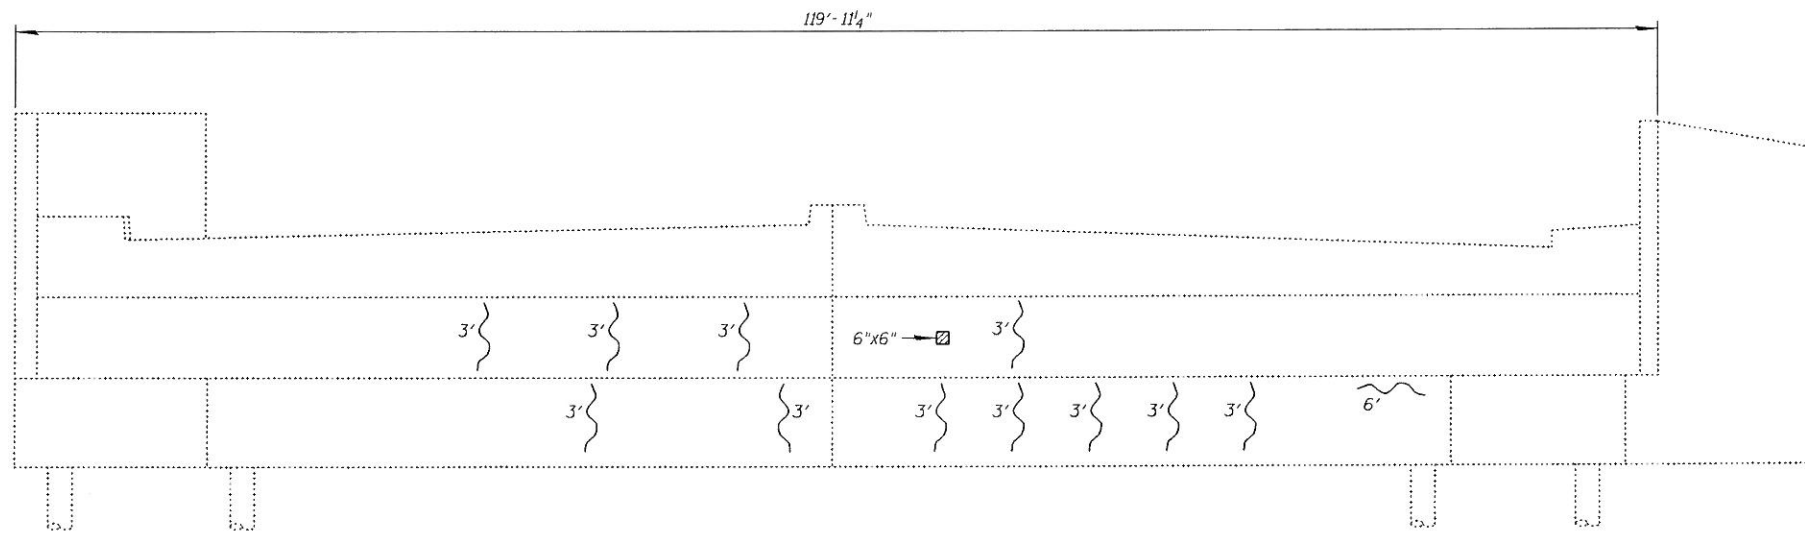

**EAST ABUTMENT**

**LEGEND:**

 Structural Repair of Concrete  
(Depth Equal To or Less Than 5 Inches)

 Cracks (perform Epoxy Crack Injection)

**BILL OF MATERIAL**

ITEM	UNIT	QUANTITY
Structural Repair of Concrete (Depth Equal To or Less Than 5 Inches)	Sq Ft	28
Epoxy Crack Injection	Foot	56

FILE NAME = I:\102915\_Touhy-Ave\Structural\CADD Sheets\16072-15-abut-repairs.dgn



USER NAME = IDOT	DESIGNED - J.C.N./B.N.S.	REVISED -
PLOT SCALE = 49.999968' / IN.	CHECKED - B.N.S./J.C.N.	REVISED -
PLOT DATE = 5/14/2012	DRAWN - F.M.	REVISED -
	DATE - JANUARY 6, 2012	REVISED -

**STATE OF ILLINOIS  
DEPARTMENT OF TRANSPORTATION**

**WEST & EAST ABUTMENT REPAIRS  
STRUCTURE NO. 016-0713**

SHEET NO. S15 OF S21 SHEETS

F.A.I. RTE.	SECTION	COUNTY	TOTAL SHEETS	SHEET NO.
94	0304, 1 HB-1-2	COOK	44	26
				CONTRACT NO. 60P72
ILLINOIS FED. AID PROJECT				