


PIER 3
(Looking West)

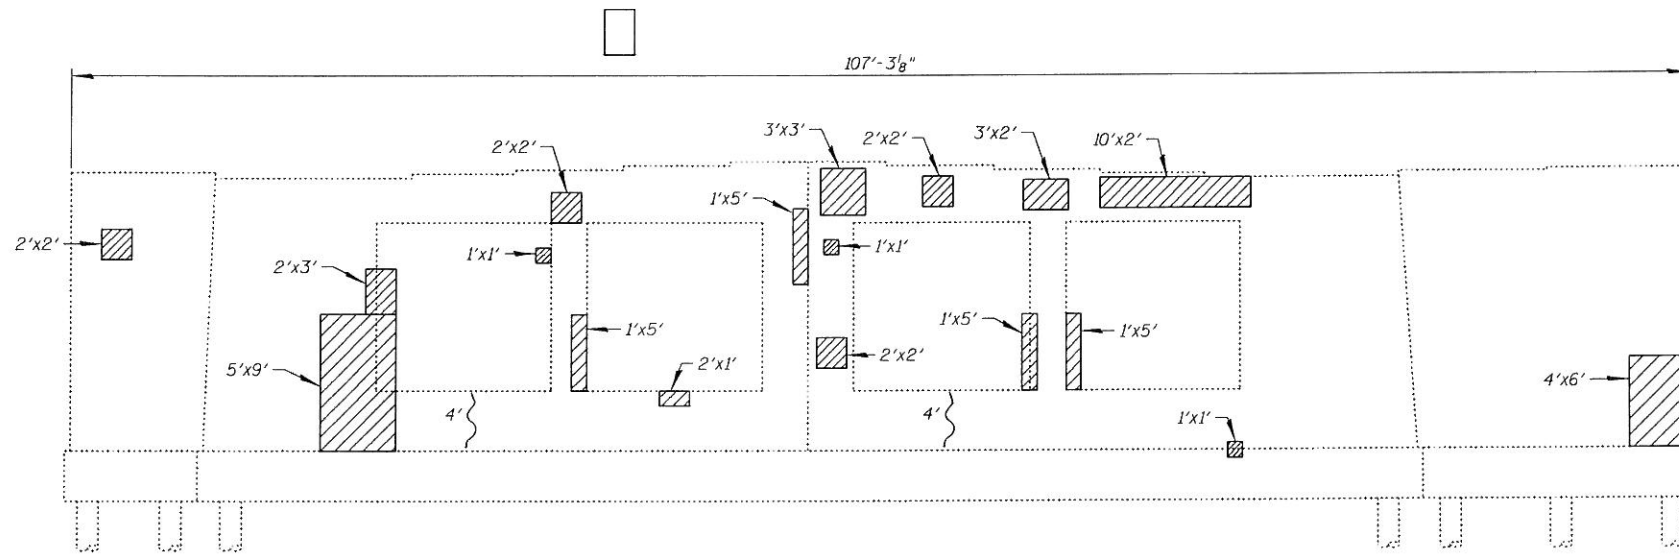

PIER 3
(Looking East)

LEGEND:

- Structural Repair of Concrete
(Depth Equal To or Less Than 5 Inches)
- Cracks (perform Epoxy Crack Injection)

BILL OF MATERIAL

ITEM	UNIT	QUANTITY
Structural Repair of Concrete (Depth Equal To or Less Than 5 Inches)	Sq Ft	167
Epoxy Crack Injection	Foot	19

FILE NAME = I:\102915_Touhy_Ave\Structural\CADD Sheets\160P72-1B-per_3.dgn



USER NAME = IDDT	DESIGNED - J.C.N./B.N.S.	REVISED -
PLOT SCALE = 49.999968' / IN.	CHECKED - B.N.S./J.C.N.	REVISED -
PLOT DATE = 5/14/2012	DRAWN - F.M.	REVISED -
	DATE - JANUARY 6, 2012	REVISED -

**STATE OF ILLINOIS
DEPARTMENT OF TRANSPORTATION**

**PIER 3 REPAIRS
STRUCTURE NO. 016-0713**

SHEET NO. S18 OF S21 SHEETS

F.A.I. RTE.	SECTION	COUNTY	TOTAL SHEETS	SHEET NO.
94	0304, 1 HB-1-2	COOK	44	29
CONTRACT NO. 60P72			ILLINOIS FED. AID PROJECT	