


FINIAL SURVEY NO.		BY	DATE
SURVEYED			
PLOTTED			
NOTE BOOK			
AREAS CHECKED			

ORIGINAL SURVEY NO.		BY	DATE
SURVEYED			
PLOTTED			
NOTE BOOK			
AREAS CHECKED			

COMPANY NAME: #COMPANY\_NAME#  
 PROJECT CONTACT:  
 CLIENT: 5/17/2012 1:58:11 PM  
 DATE PLOTTED: 8610018617-xdc-394.dgn  
 PLOT DRIVER: pcfplot  
 PEN TABLE: STruct-22x34.tbl

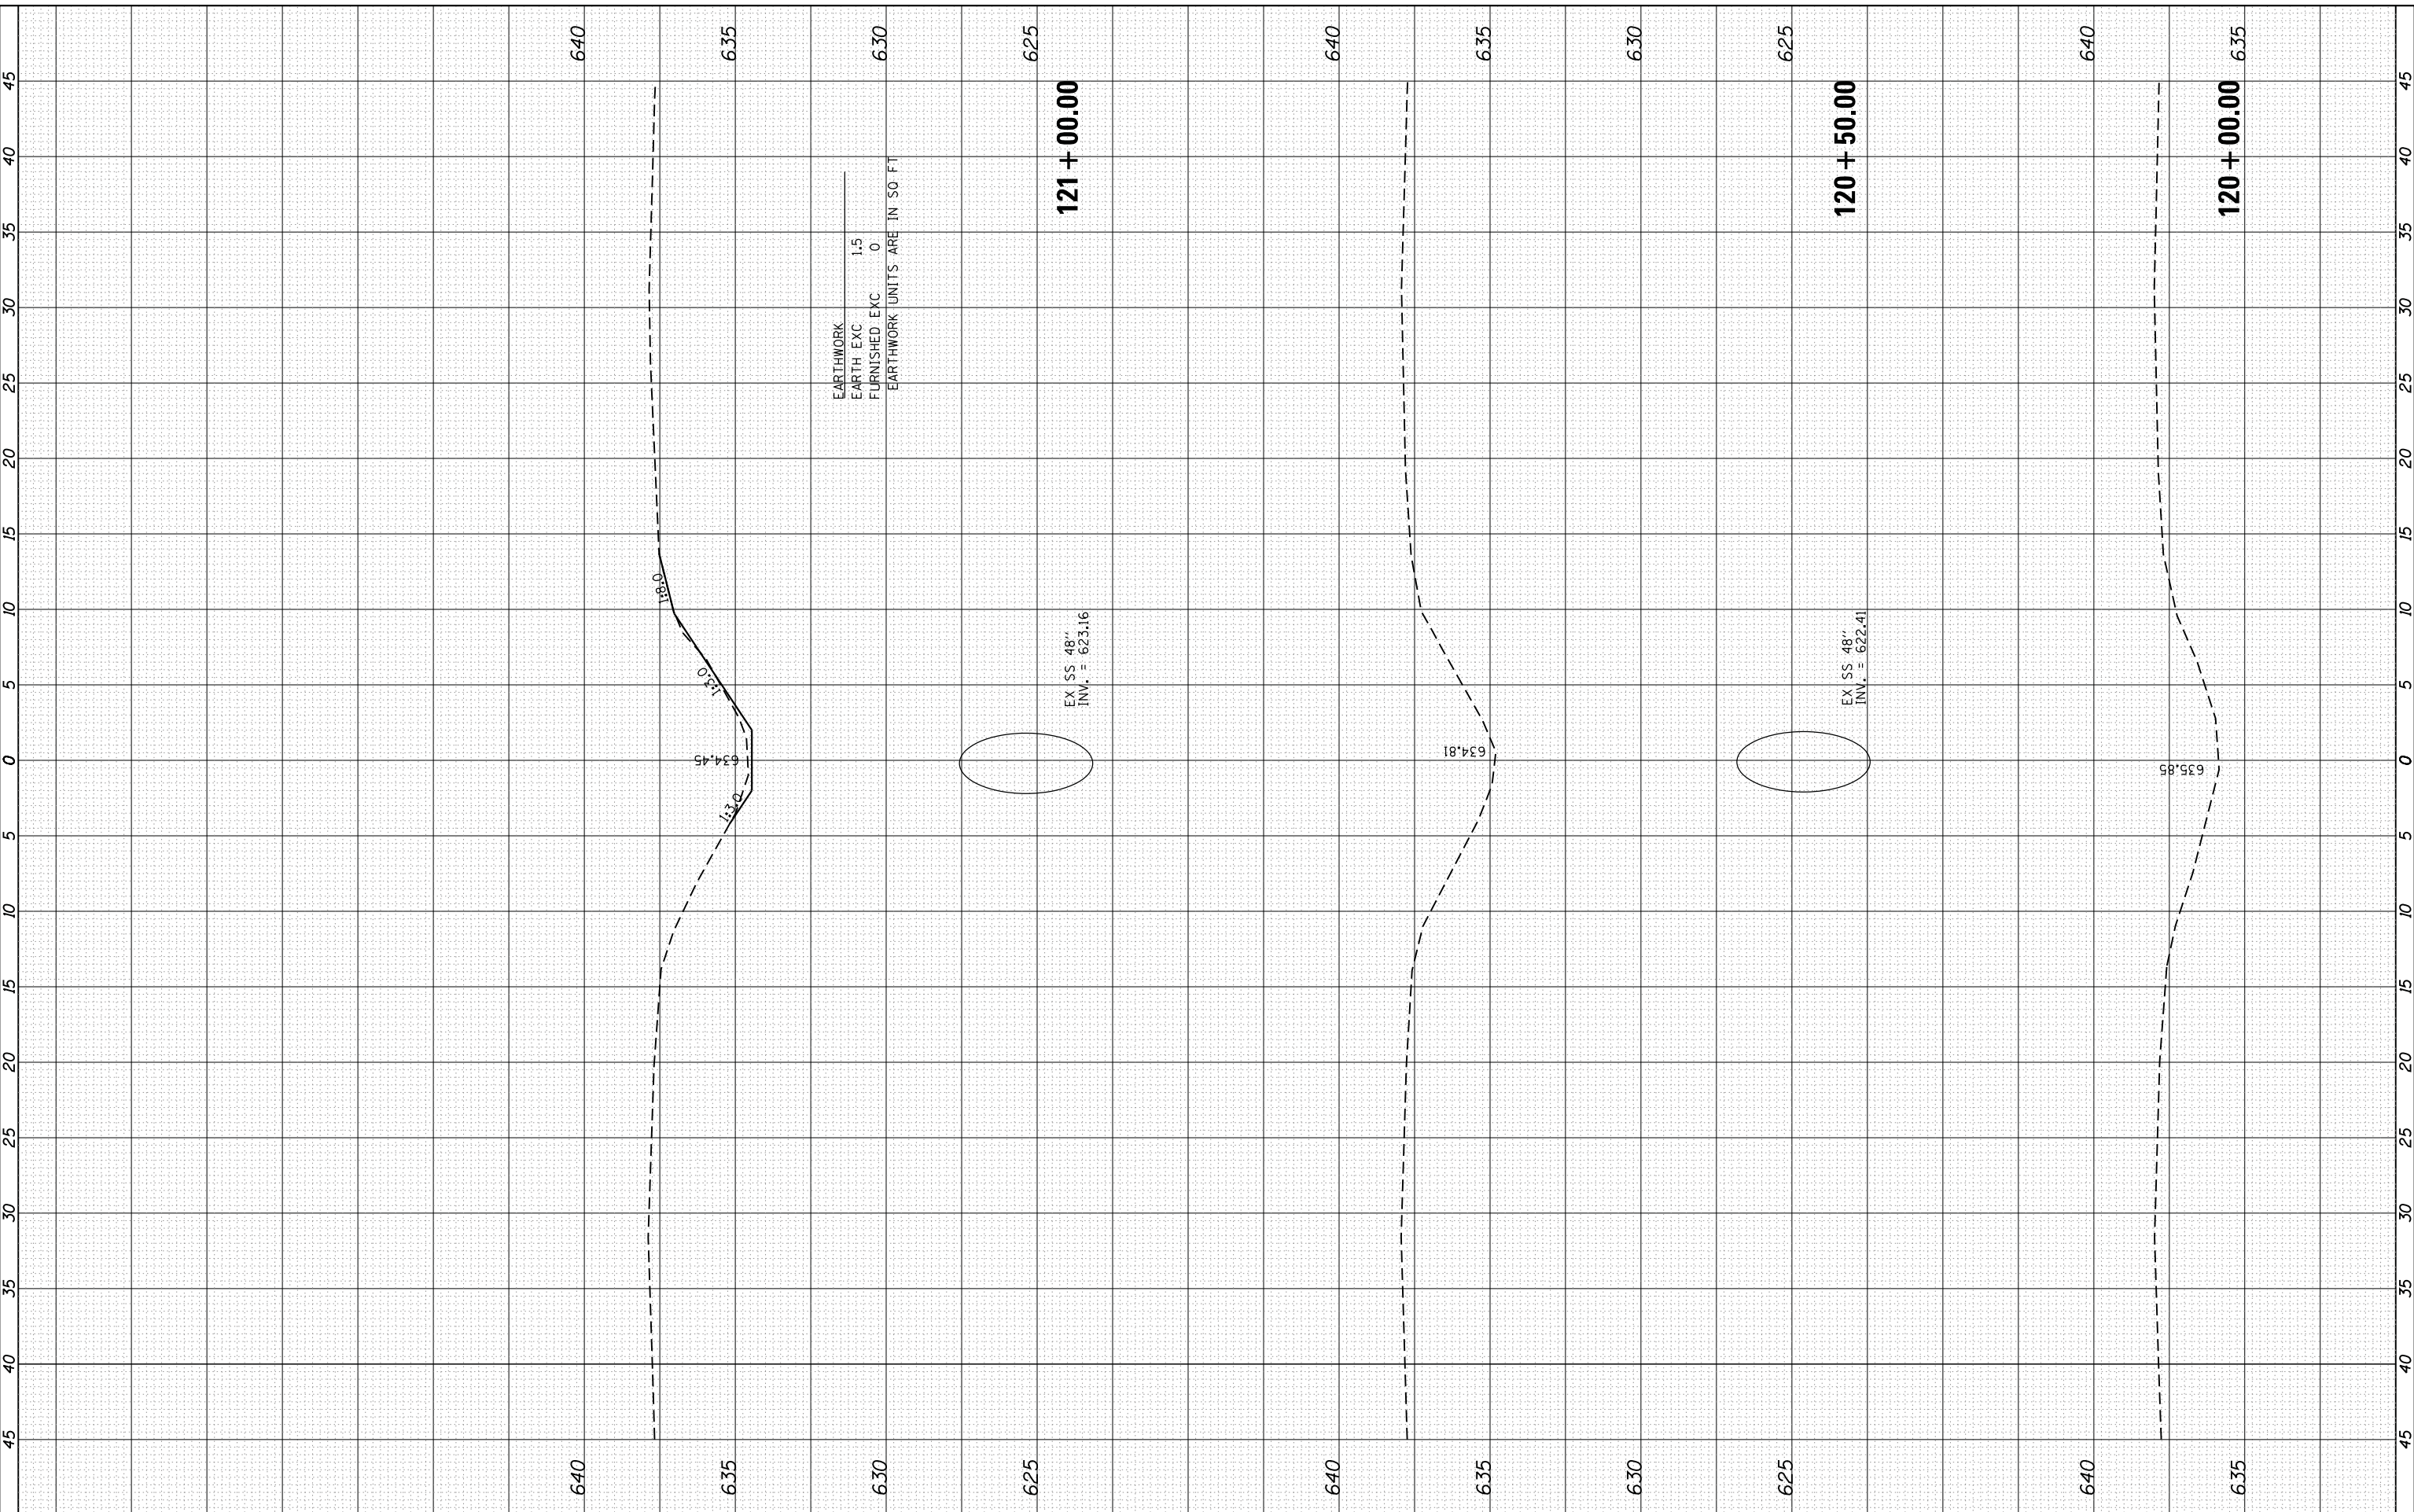

EARTHWORK  
 EARTH EXC 1.5  
 FURNISHED EXC 0  
 EARTHWORK UNITS ARE IN SQ FT

**HRGreen**  
 HRGreen.com  
 Illinois Professional Design Firm  
 #184-001322

USER NAME = mhardin	DESIGNED -	REVISED -
PLOT SCALE = 10H:5V	DRAWN -	REVISED -
PLOT DATE = 5/17/2012	CHECKED -	REVISED -
	DATE = 5/17/12	REVISED -

**STATE OF ILLINOIS  
 DEPARTMENT OF TRANSPORTATION**

**CROSS SECTIONS  
 ILLINOIS ROUTE 394**  
 SCALE: 10H:5V SHEET NO. 1 OF 7 SHEETS STA. 120+00.00 TO STA. 121+00.00

F.A. RTE.	SECTION	COUNTY	TOTAL SHEETS	SHEET NO.
332	2011-073-T	COOK	44	39
CONTRACT NO. 60P93				
FED. ROAD DIST. NO.		ILLINOIS FED. AID PROJECT	60P93	