


FINAL SURVEY NO.	SURVEYED AREAS CHECKED	BY	DATE
NOTE BOOK NO.	PLOTTED AREAS CHECKED		

ORIGINAL SURVEY NO.	SURVEYED AREAS CHECKED	BY	DATE
NOTE BOOK NO.	PLOTTED AREAS CHECKED		

COMPANY NAME: #COMPANY_NAME#
 PROJECT CONTACT: #PROJECT_CONTACT#
 CLIENT: #CLIENT#
 DATE PLOTTED: 5/17/2012 15:52:20 PM
 DATE DRAWN: 06/05/12 09:17:45 AM
 PLOT DRIVER: #PLOT_DRIVER#
 PEN TABLE: #PEN_TABLE#

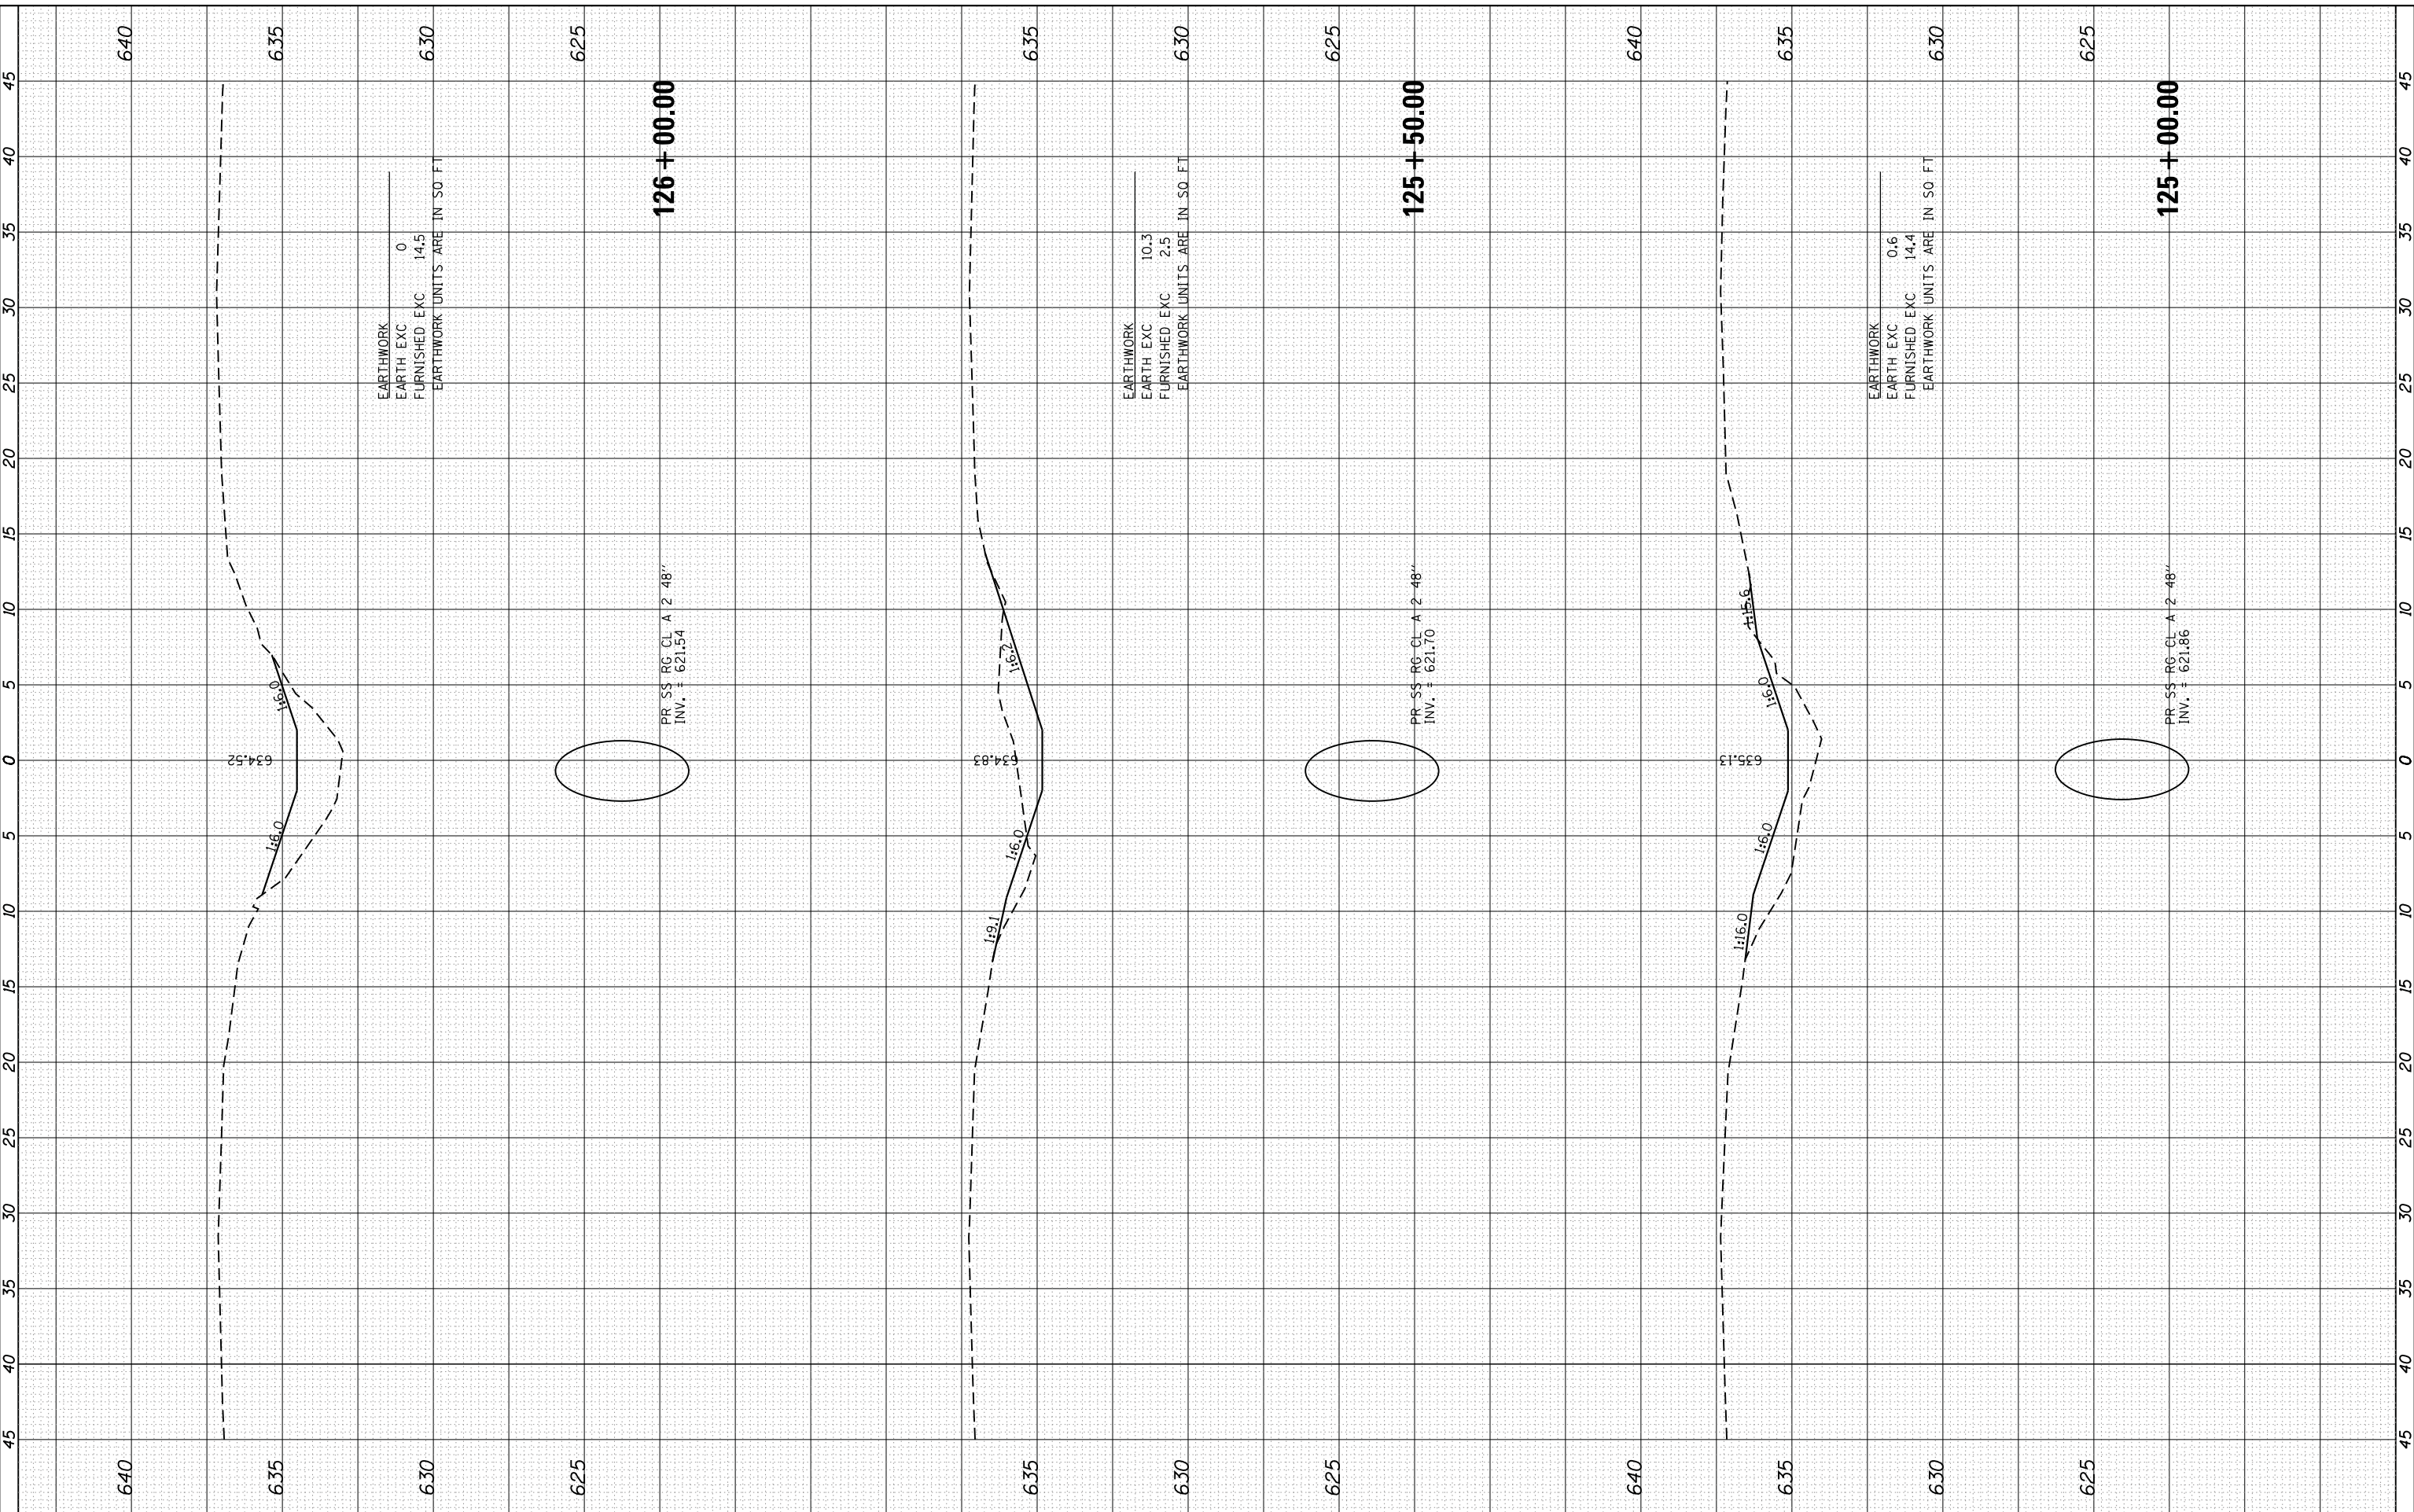

HRGreen
 HRGreen.com
 Illinois Professional Design Firm
 #184-001322

USER NAME = mhardn	DESIGNED -	REVISED -
PLOT SCALE = 10H:5V	DRAWN -	REVISED -
PLOT DATE = 5/17/2012	CHECKED -	REVISED -
	DATE = 5/17/12	REVISED -

**STATE OF ILLINOIS
 DEPARTMENT OF TRANSPORTATION**

**CROSS SECTIONS
 ILLINOIS ROUTE 394**

SCALE: 10H:5V SHEET NO. 5 OF 7 SHEETS STA. 125+00.00 TO STA. 126+00.00

F.A. RTE. 332	SECTION 2011-073-T	COUNTY COOK	TOTAL SHEETS 44	SHEET NO. 43
FED. ROAD DIST. NO. ILLINOIS FED. AID PROJECT			CONTRACT NO. 60P93	60P93