



| | |
|------|--|
| DATE | |
| BY | |
| PLAN | |
| NO. | |
| NO. | |
| NO. | |
| NO. | |
| NO. | |

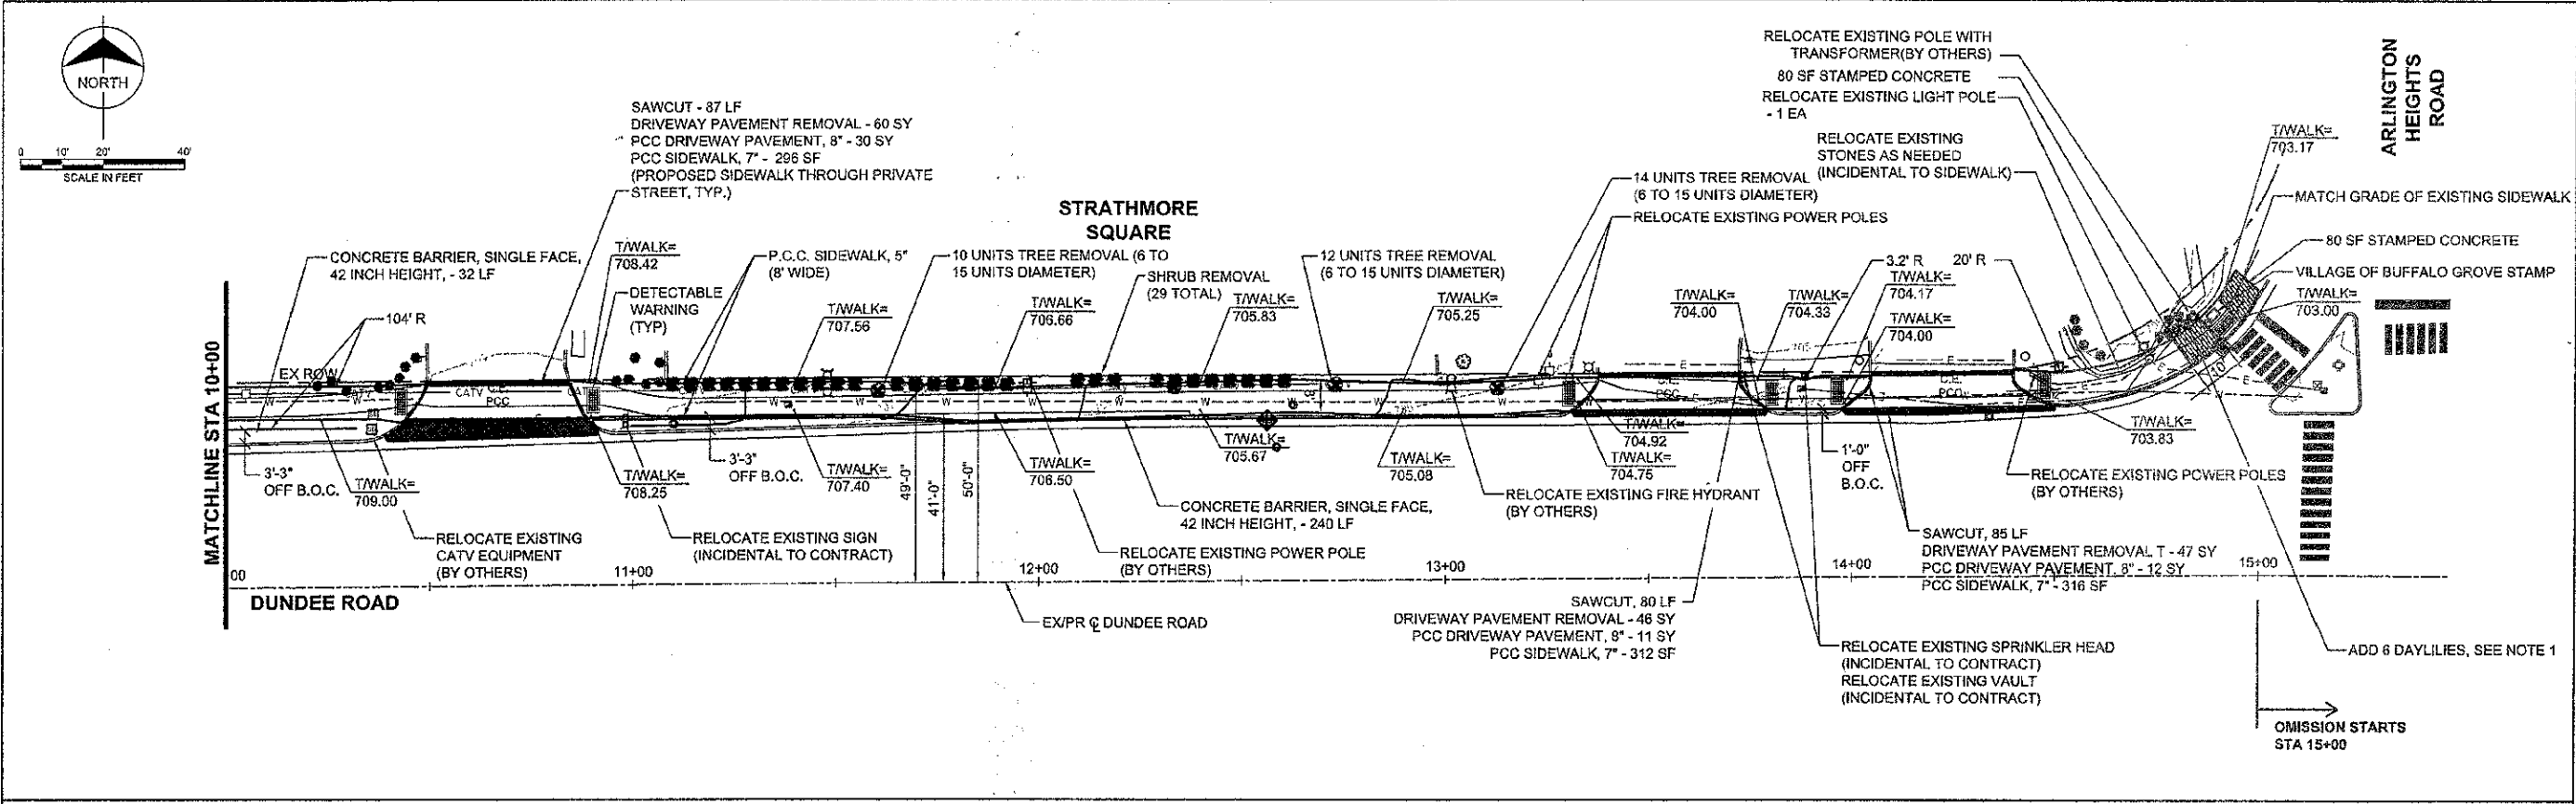

| | |
|---------|--|
| DATE | |
| BY | |
| PROFILE | |
| NO. | |
| NO. | |
| NO. | |
| NO. | |
| NO. | |

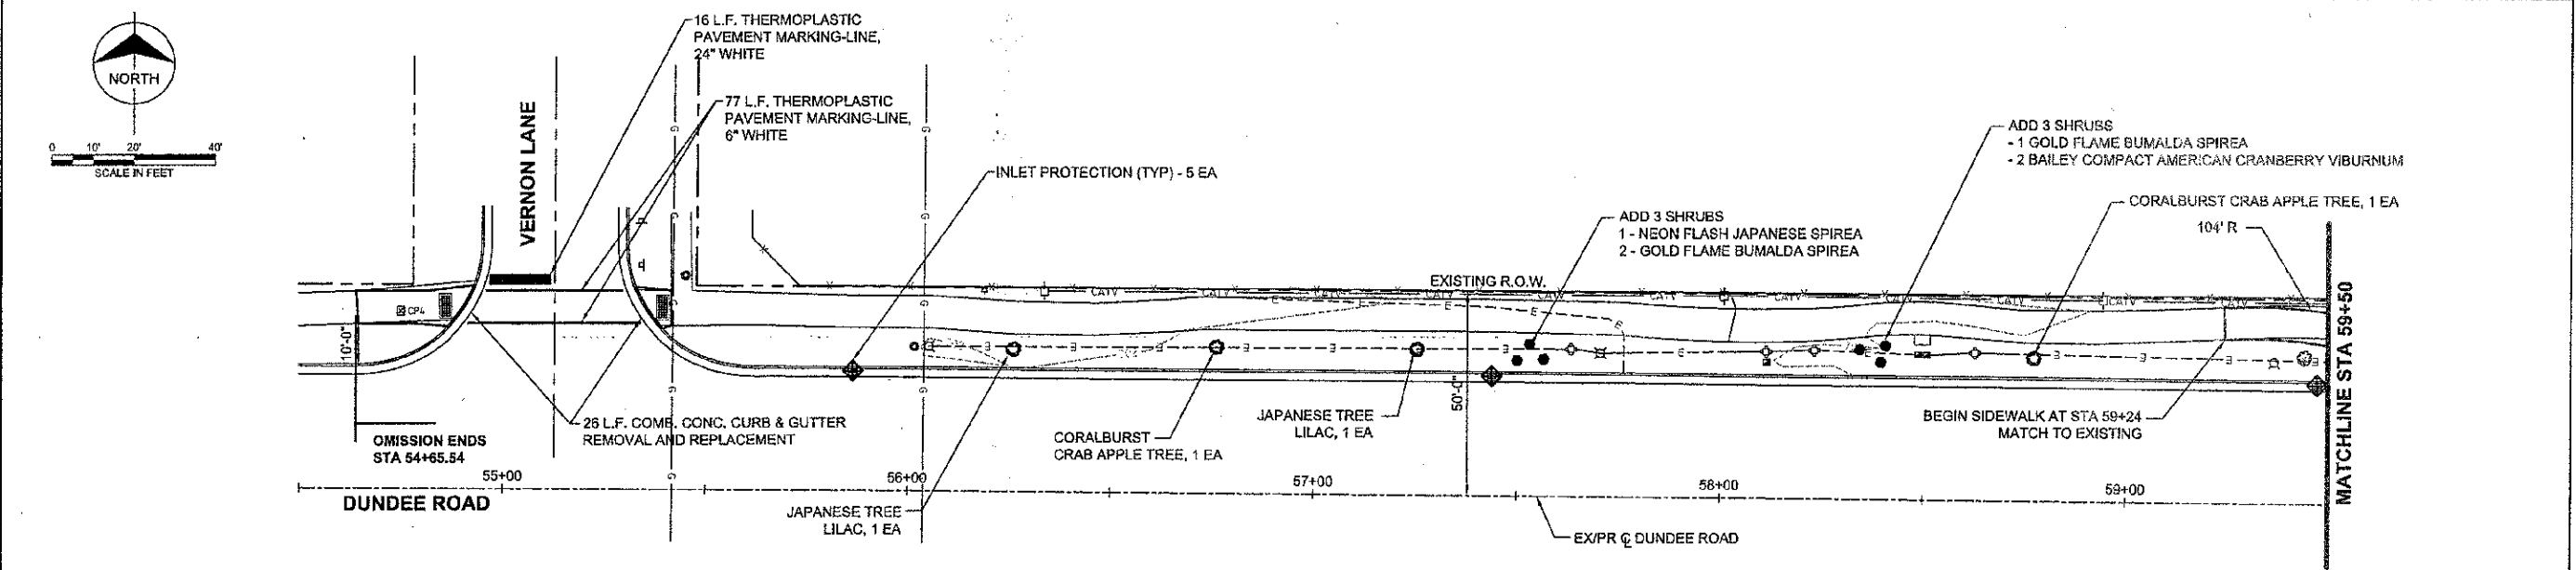

NOTES:
1. UTILIZE EQUAL QUANTITIES OF THE FOLLOWING FOR DAY LILIES:
HEMEROCALLIS HAPPY RETURNS (HAPPY RETURNS DAYLILY), 1-GALLON CONTAINER
HEMEROCALLIS CHICAGO APACHE (CHICAGO APACHE DAYLILY), 1 GALLON CONTAINER
HEMEROCALLIS ROSY RETURNS (ROSY RETURNS DAYLILY), 1-GALLON CONTAINER

QUANTITIES

| |
|---------------------------|
| 135 SF DETECTABLE WARNING |
| 2500 SF SIDEWALK REMOVAL |
| 3456 SF PCC SIDEWALK, 5" |
| 924 SF PCC SIDEWALK, 7" |

| | | | | | | | | | | | |
|--------------------------------------|-----------------------|-------------------|------------|---|---|--------------------|----------------|-------------------------|--------------|-------------------------|--|
| FILE NAME = | USER NAME = D. CHAVEZ | DESIGNED -- TMC | REVISED -- | STATE OF ILLINOIS DEPARTMENT OF TRANSPORTATION | PLAN SHEET C002 STA 10+00 TO 59+50 | F.A.U. R.T.E. | SECTION | COUNTY | TOTAL SHEETS | SHEET NO. | |
| 1A:Buffalo Grove\54363 - Dundee Road | | DRAWN -- TMC | REVISED -- | | | 1273 | CB-00095-00-SW | COOK | 17 | 6 | |
| Streetscape and Misc. Grants | | CHECKED -- AJB | REVISED -- | | | SCALE: 1"=20' | | SHEET NO. 2 OF 6 SHEETS | | STA. 10+00 TO STA 59+50 | |
| Application\CA00\I\VL\54363\082 | | DATE -- 8-16-2010 | REVISED -- | | | CONTRACT NO. 63614 | | | | | |
| | | | | FED. ROAD DIST. NO. 1 ILLINOIS FED. AID PROJECT | | | | | | | |