



PLAN		DATE	
SWITCH			
REVISION			
NO.			
BY			
CHECKED			
DATE			
NO.			

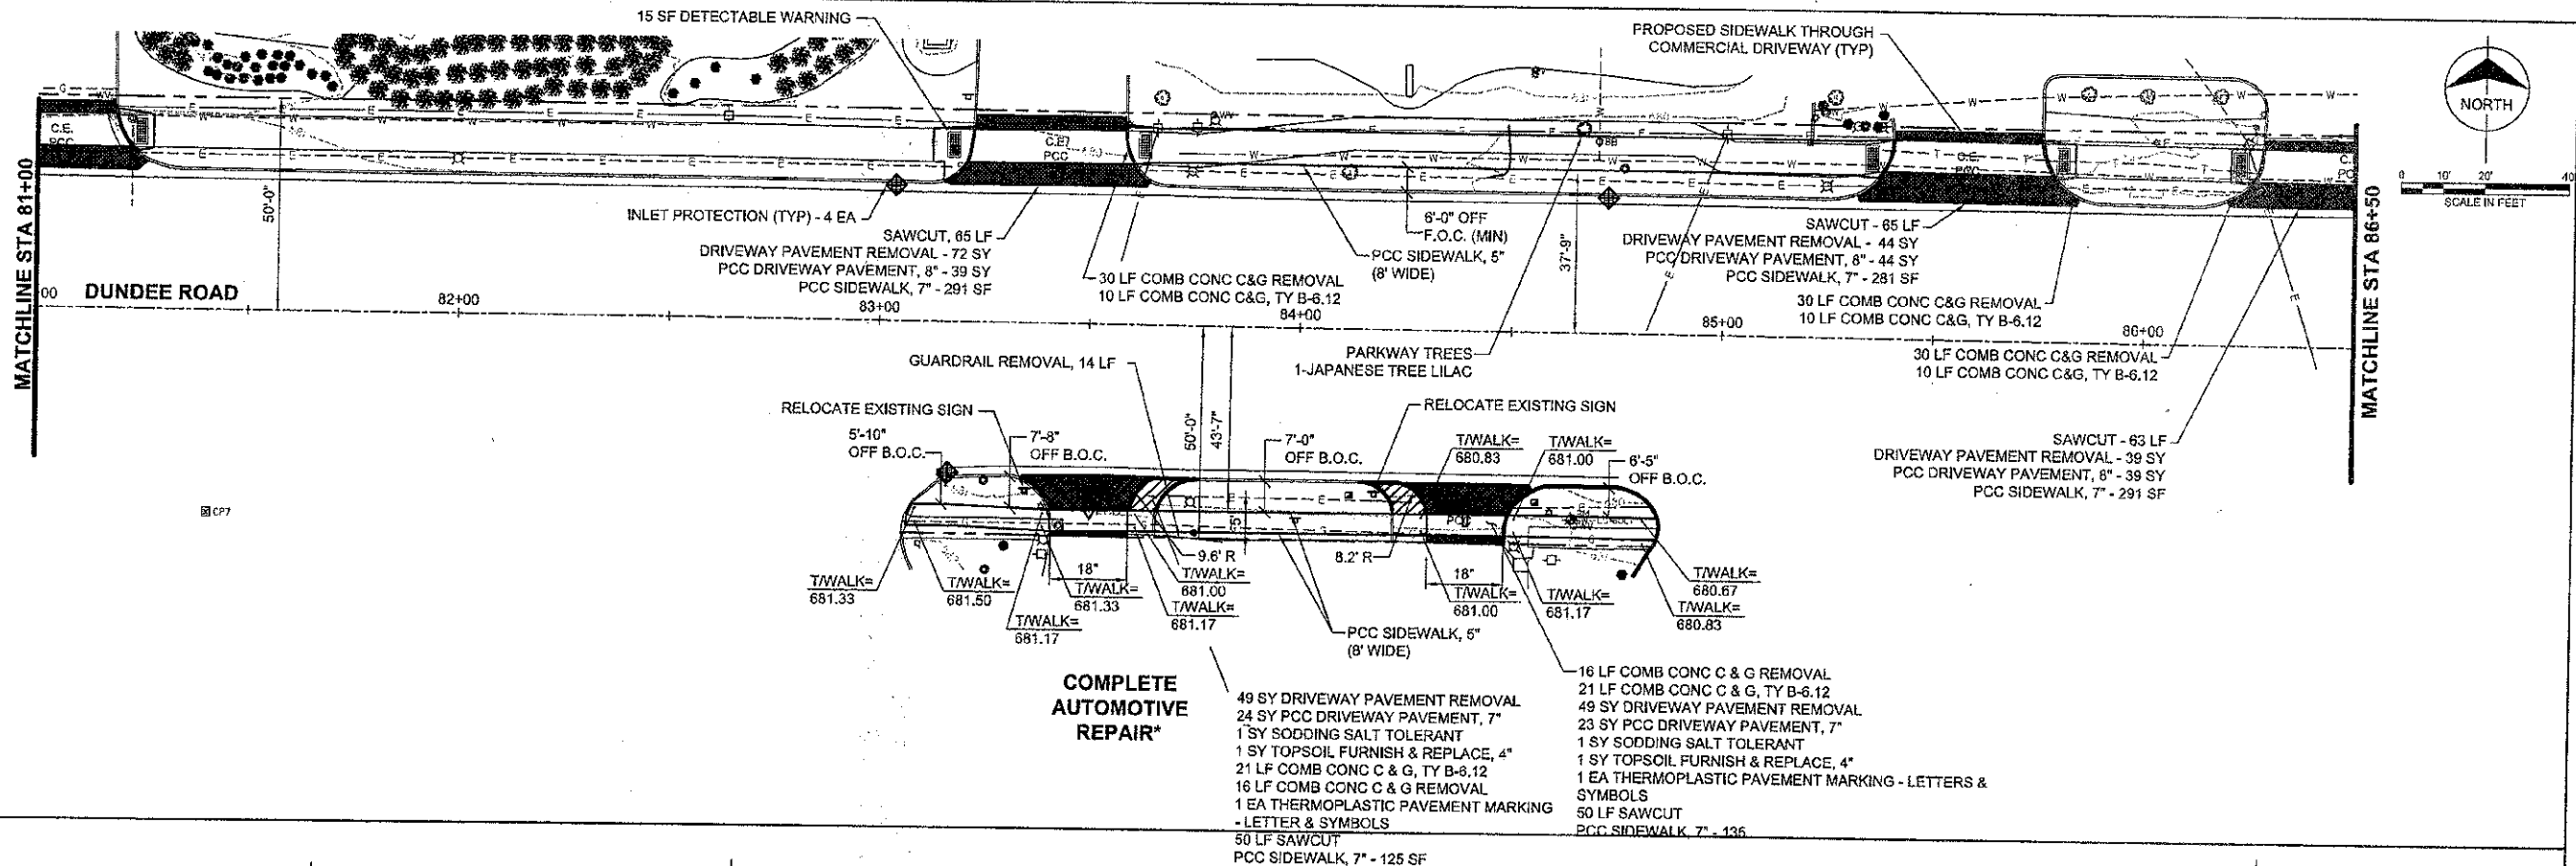

PROFILE		DATE	
NO.			
BY			
CHECKED			
DATE			
NO.			

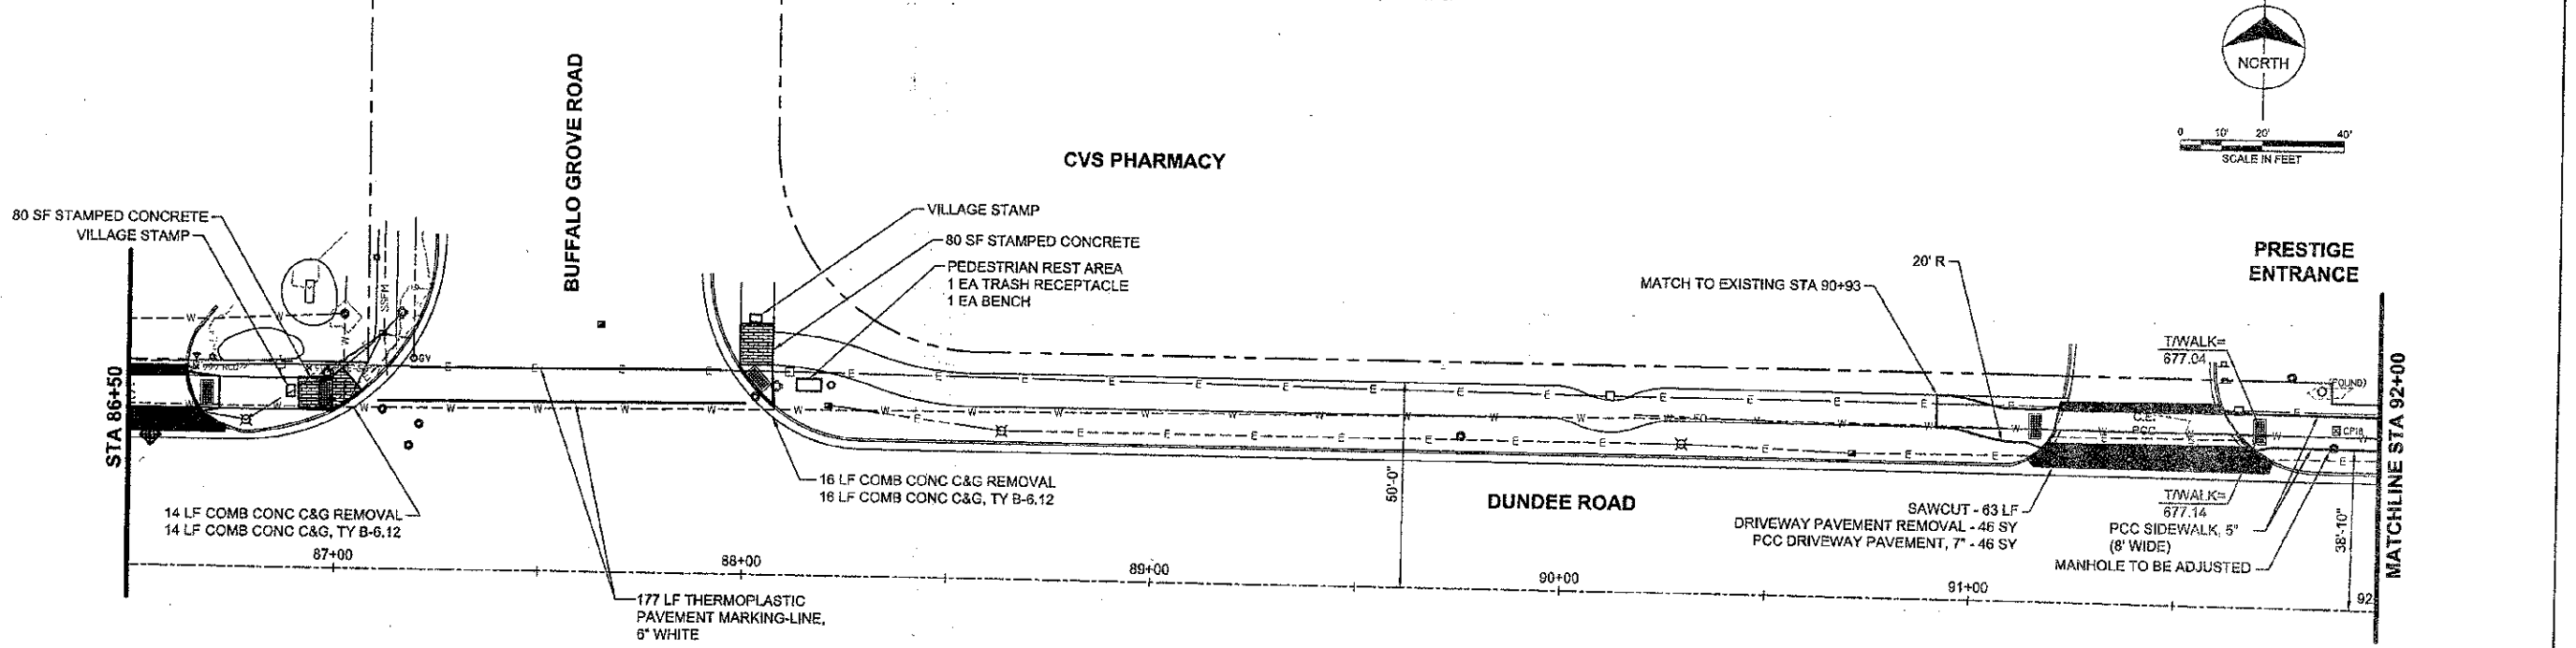

**QUANTITIES**

165 SF DETECTABLE WARNING  
 2398 SF SIDEWALK REMOVAL  
 2356 SF PCC SIDEWALK, 5"  
 1481 SF PCC SIDEWALK, 7"

**NOTES:**  
 UTILIZE EQUAL QUANTITIES OF THE FOLLOWING FOR DAY LILIES:  
 HEMEROCALLIS HAPPY RETURNS (HAPPY RETURNS DAYLILY), 1-GALLON CONTAINER  
 HEMEROCALLIS CHICAGO APACHE (CHICAGO APACHE DAYLILY), 1 GALLON CONTAINER  
 HEMEROCALLIS ROSY RETURNS (ROSY RETURNS DAYLILY), 1-GALLON CONTAINER

FILE NAME =	USER NAME = D. CHAVEZ	DESIGNED = TMC	REVISED =
I:\Buffalo Grove\54363 - Dundee Road		DRAWN = TMC	REVISED =
Site Scope and Misc. Grans		CHECKED = AJB	REVISED =
Application\CA\DC\CIVIL\54363\005		DATE = 8-16-2010	REVISED =

**STATE OF ILLINOIS  
 DEPARTMENT OF TRANSPORTATION**

**PLAN SHEET C005  
 STA 81+00 TO 92+00**

F.A.U. RT#	SECTION	COUNTY	TOTAL SHEETS	SHEET NO.
1273	08-00005-00-SW	COOK	17	9

SCALE: 1"=20' SHEET NO. 5 OF 6 SHEETS STA. 83+07 TO STA. 92+00 FED. ROAD DIST. NO. 1 ILLINOIS FED. AID PROJECT CONTRACT NO. 63614