
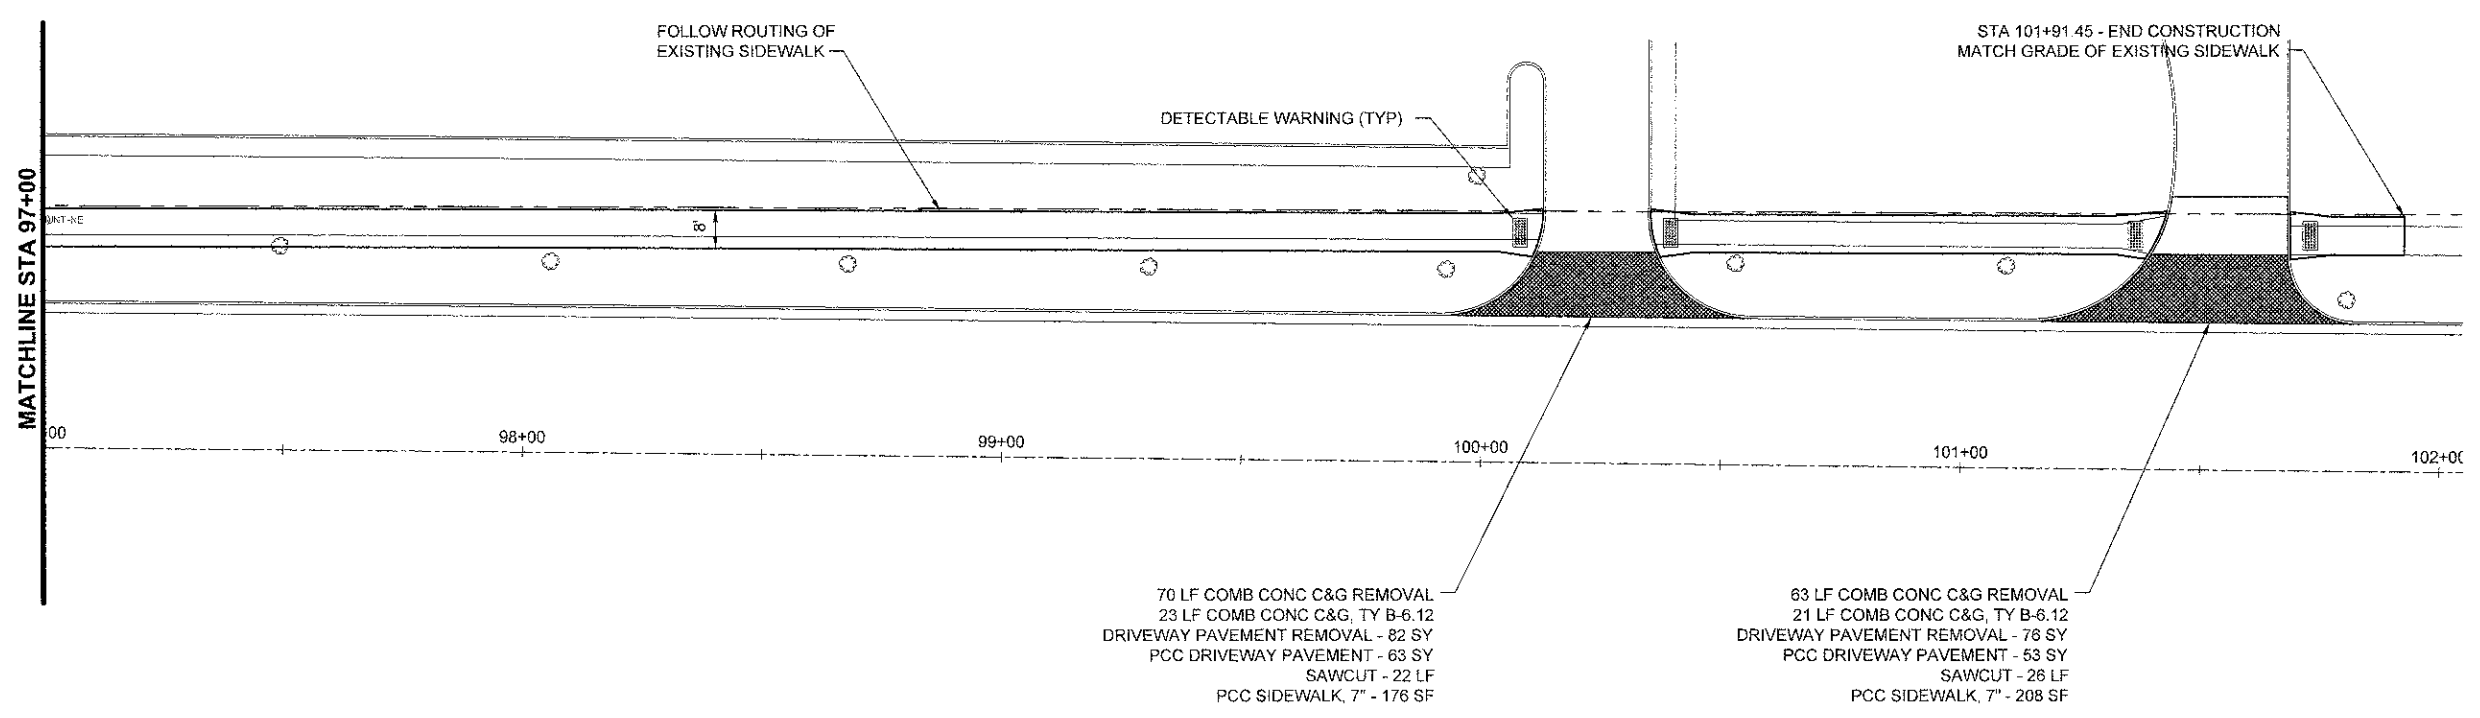
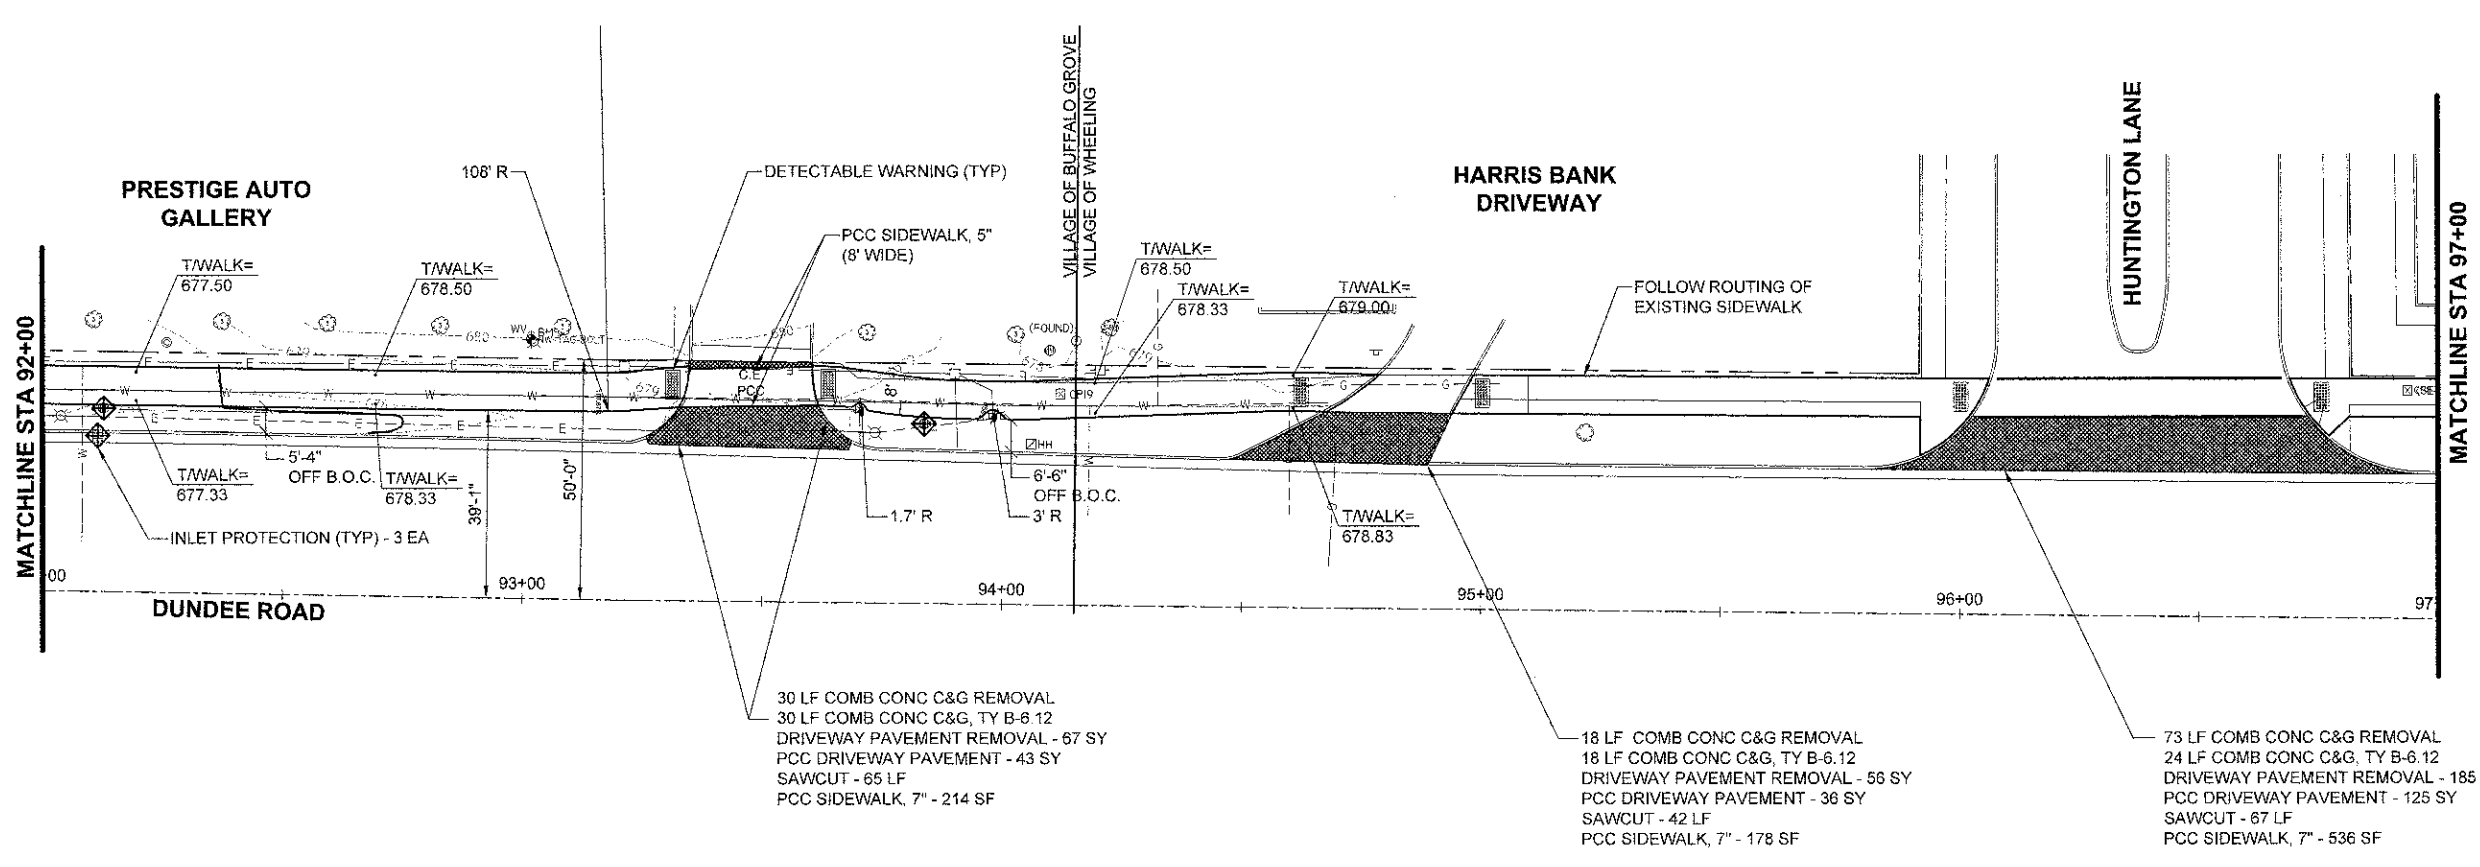


DATE	
REVISION	
NO.	
BY	
CHECKED	
DATE	

DATE	
REVISION	
NO.	
BY	
CHECKED	
DATE	

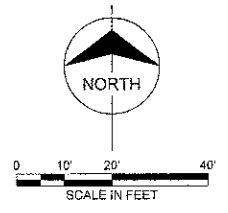

QUANTITIES FOR BUFFALO GROVE
 30 SF DETECTABLE WARNING
 971 SF SIDEWALK REMOVAL
 1508 SF PCC SIDEWALK, 5"
 214 SF PCC SIDEWALK, 7"

QUANTITIES FOR WHEELING
 120 SF DETECTABLE WARNING
 3272 SF SIDEWALK REMOVAL
 5236 SF PCC SIDEWALK, 5"
 1347 SF PCC SIDEWALK, 7"

STATE OF ILLINOIS
DEPARTMENT OF TRANSPORTATION

PLAN SHEET C006
STA 92+00 TO 101+91.45

F.A.U. R.T.E.	SECTION	COUNTY	TOTAL SHEETS	SHEET NO.
3/3	08-00095-00-SW	COOK	17	10
CONTRACT NO. 63614				

FILE NAME: B:\Projects\08-00095-00-SW\Drawings\Plan\92+00 to 101+91.45.dwg
 DATE: 8/16/2010

DESIGNED	TMC	REVISD	
DRAWN	TMC	REVISED	
CHECKED	AJD	REVISED	
DATE	8-16-2010	REVISED	

SCALE: 1"=20' SHEET NO. 6 OF 6 SHEETS STA. 92+00 TO STA. 94+72