


DATE	
BY	
SURVEYED	
PLOTTED	
NOTE BOOK	
AREAS CHECKED	

DATE	
BY	
SURVEYED	
PLOTTED	
NOTE BOOK	
AREAS CHECKED	

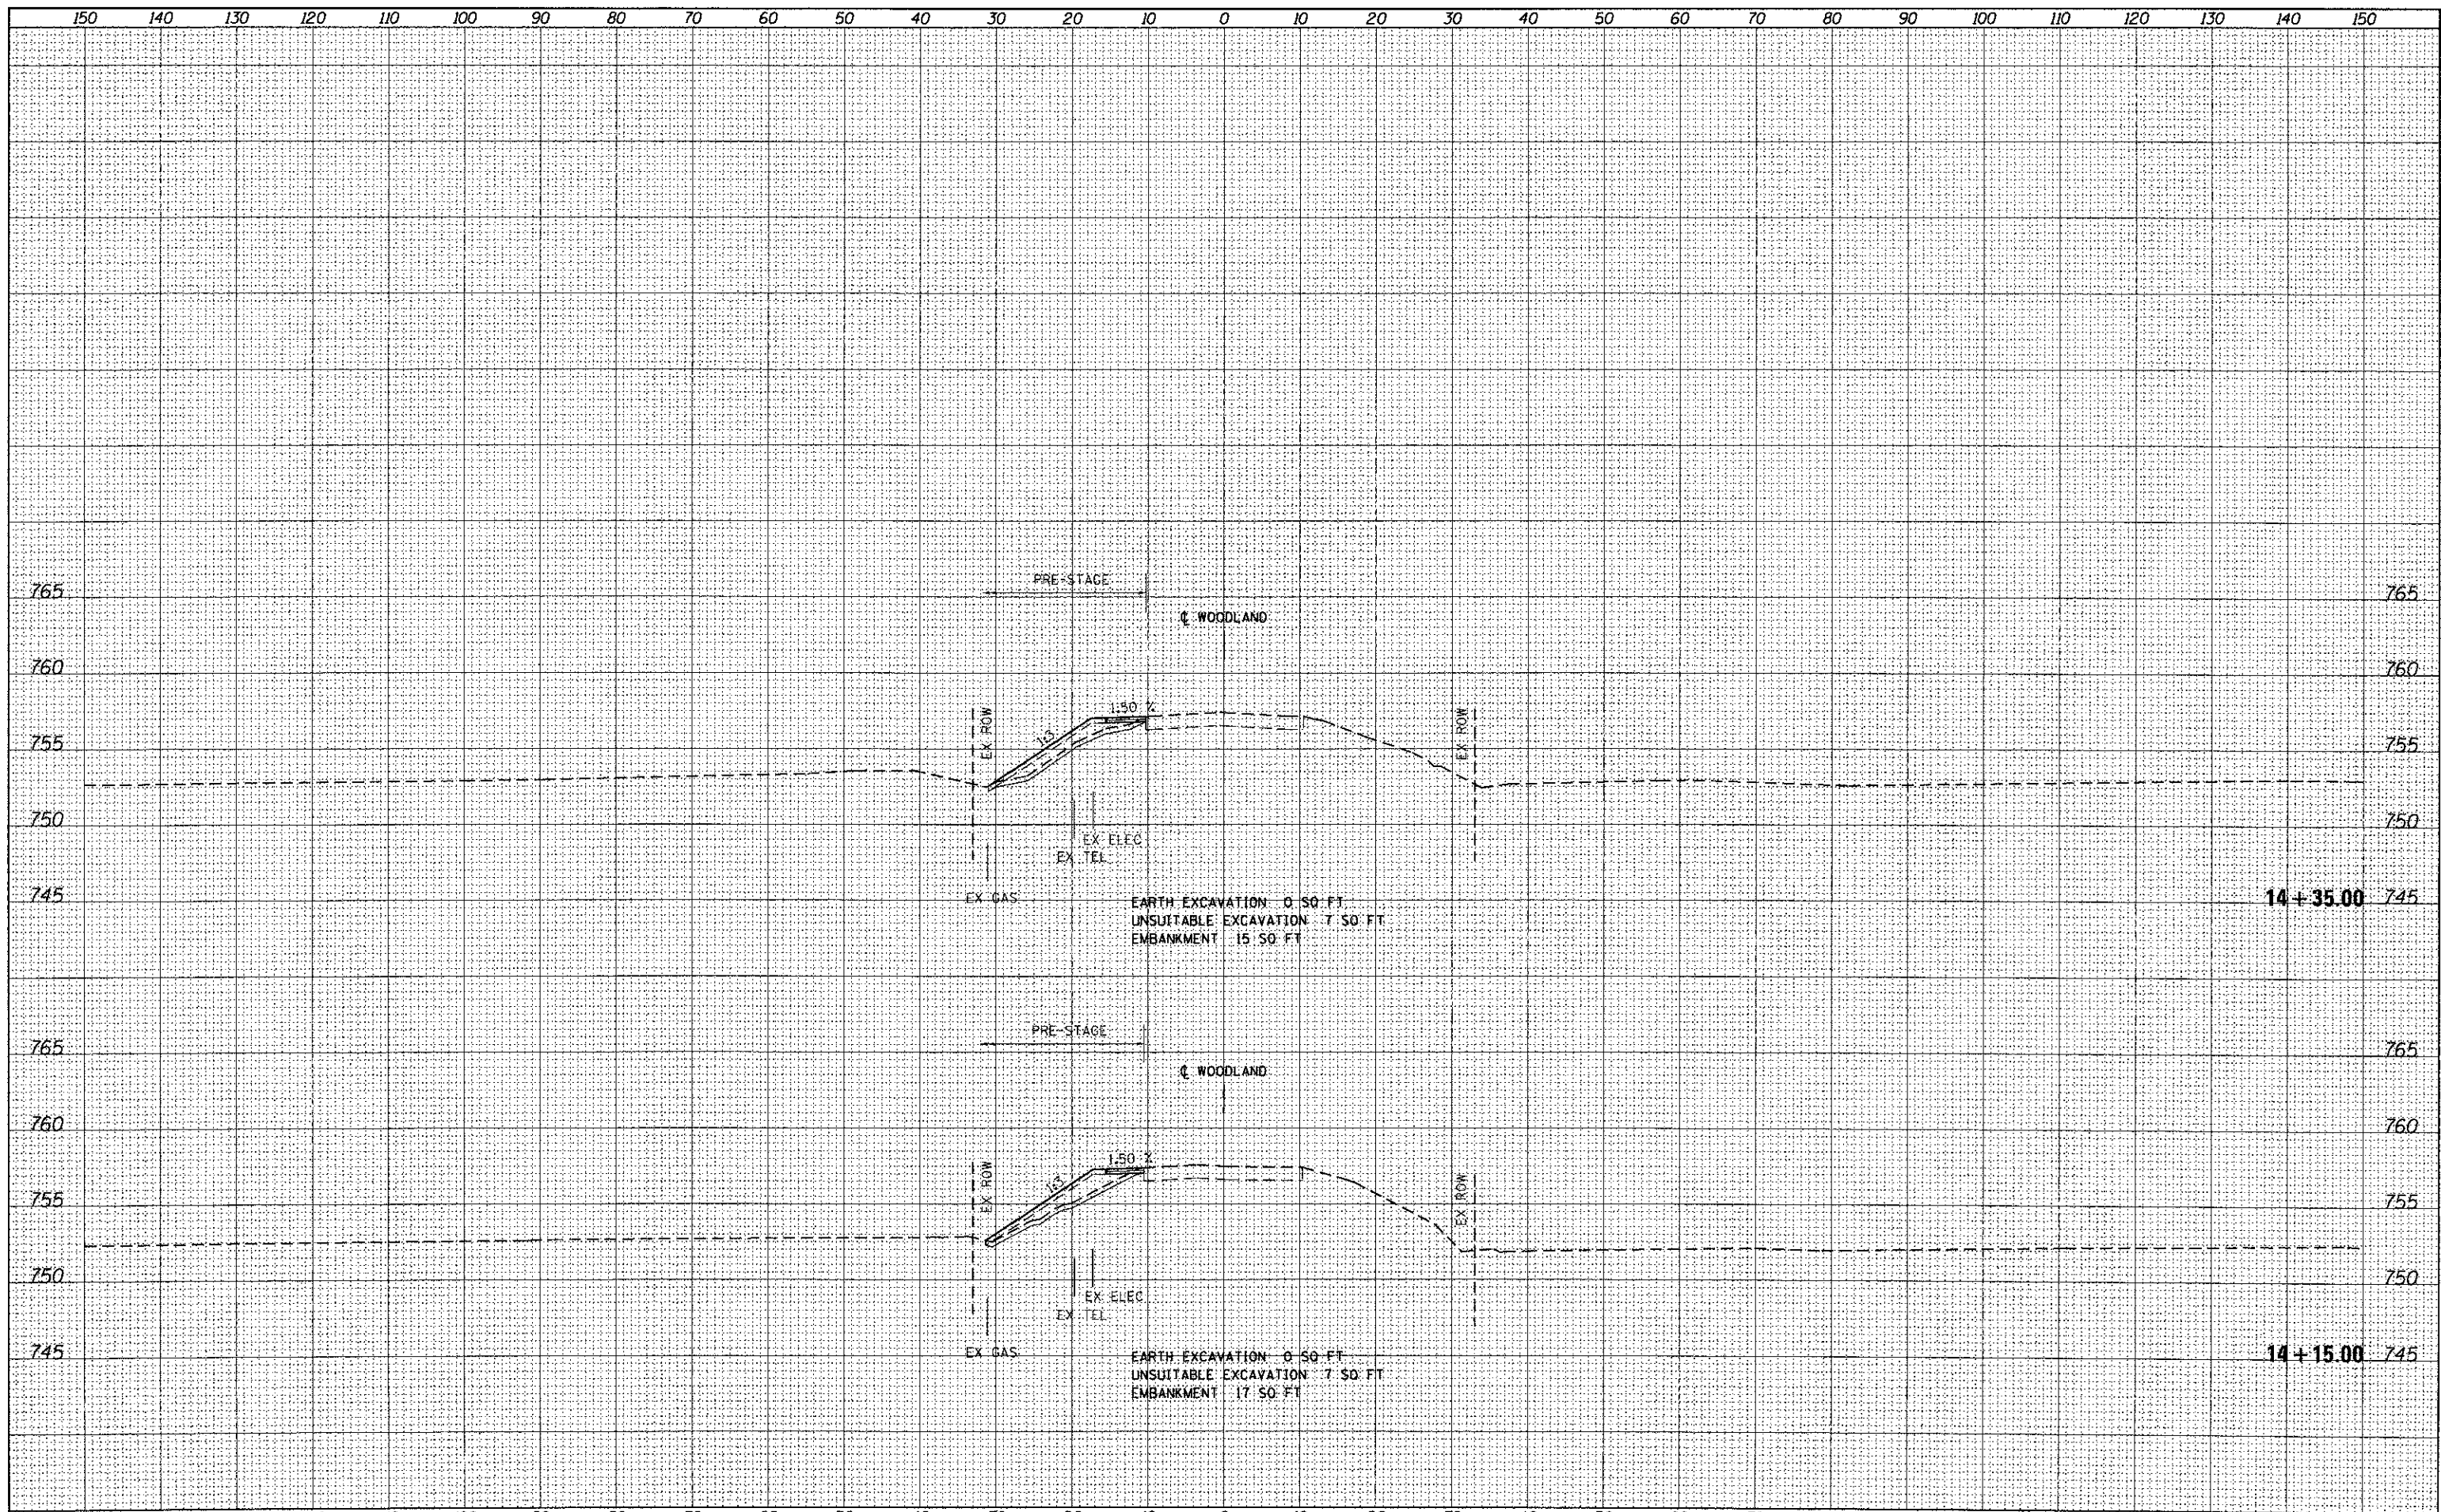

FILE NAME = 10030-SHT-XSSH118.dgn
 USER NAME = jahhart
 PLOT SCALE = 1:10
 PLOT DATE = 05/14/12

DESIGNED - JCL	REVISIED -
DRAWN - JCL	REVISIED -
CHECKED - EJG	REVISIED -
DATE - 05/14/12	REVISIED -

**STATE OF ILLINOIS
DEPARTMENT OF TRANSPORTATION**

WOODLAND DRIVE PRE-STAGE CROSS SECTIONS

SCALE: 1"=10'H; 1"=5'V SHEET NO. 4 OF 11 SHEETS STA. 14+15.00 TO STA. 14+35.00

F.A.P. RTE.	SECTION	COUNTY	TOTAL SHEETS	SHEET NO.
	09-0010-00-BR	LAKE	41	34
XS-PRE-04			CONTRACT NO. 63716	
ILLINOIS FED. AID PROJECT				



McDonough Associates Inc.
 Engineers / Architects
 180 North Stearns Ave. Chicago, Illinois 60611