


| | |
|---------------|--|
| DATE | |
| BY | |
| SURVEYED | |
| PLOTTED | |
| NOTE BOOK | |
| AREAS CHECKED | |

| | |
|---------------|--|
| DATE | |
| BY | |
| SURVEYED | |
| PLOTTED | |
| NOTE BOOK | |
| AREAS CHECKED | |

McDonough Associates Inc.
 Engineers/Architects
 180 North Station Ave. Chicago, Illinois 60651

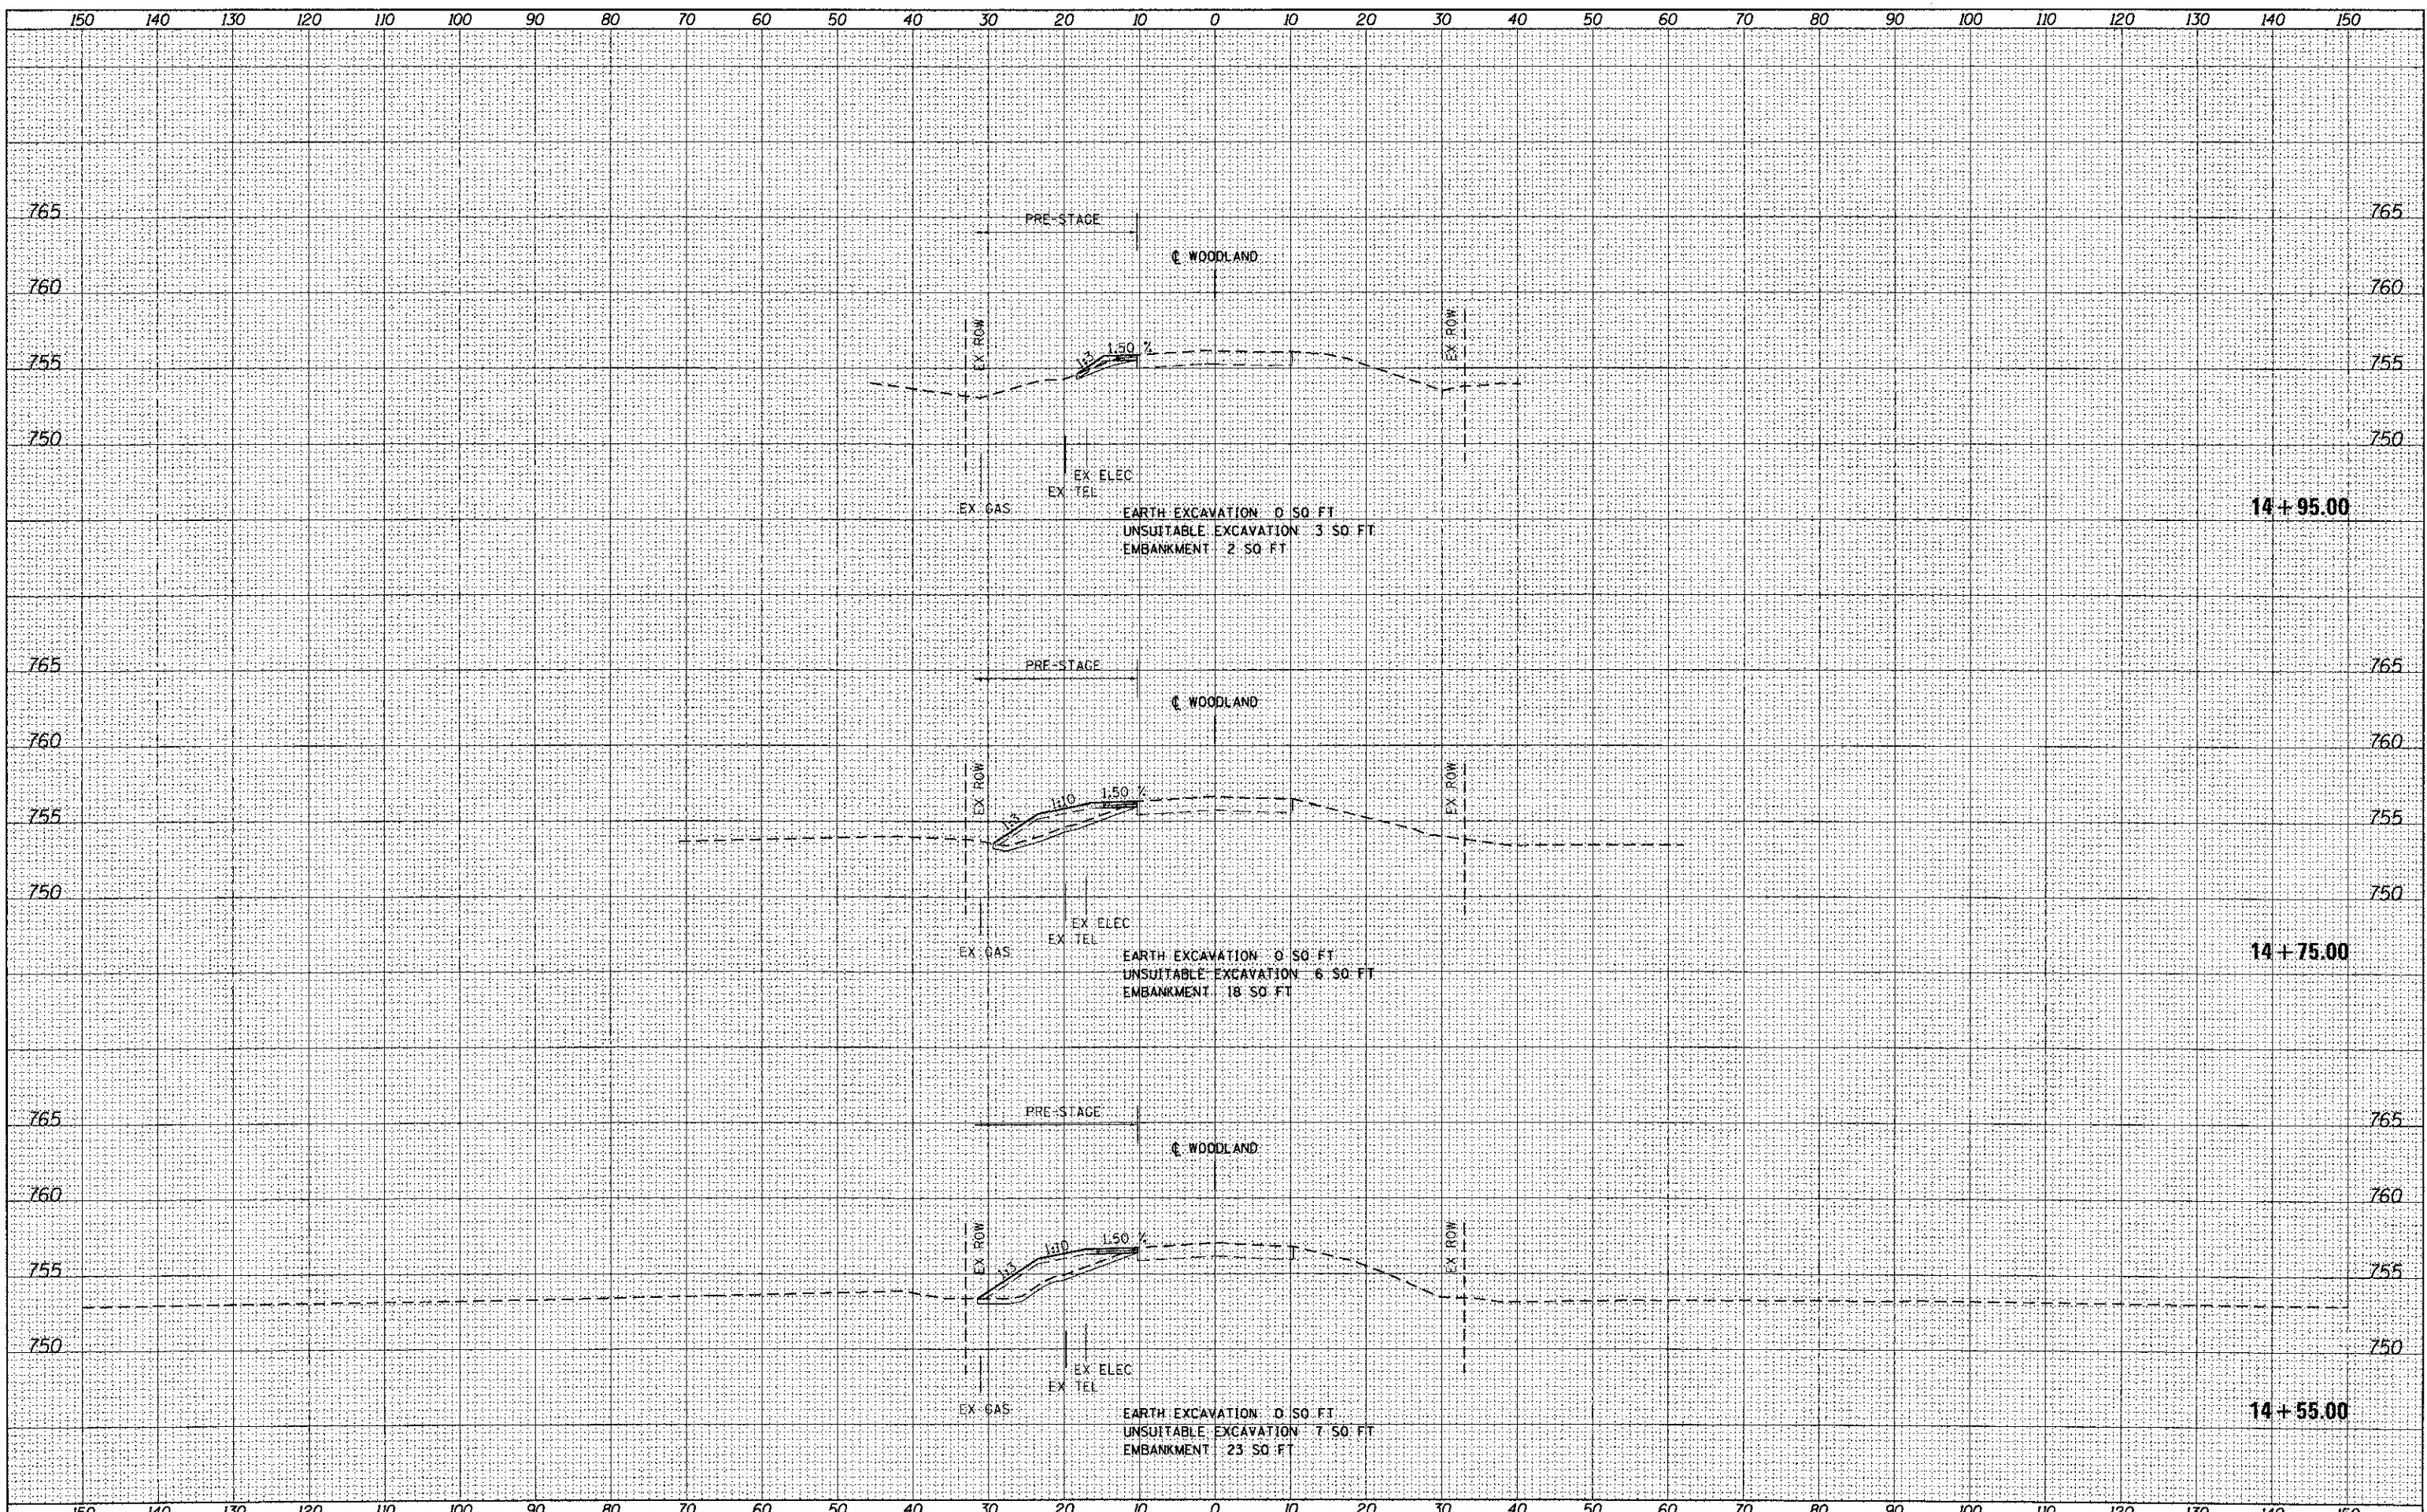

| | |
|-------------|-----------------------|
| FILE NAME = | 10030-SHT-XSSH110.dgn |
| USER NAME = | jehrhart |
| DESIGNED - | JCL |
| DRAWN - | JCL |
| CHECKED - | EJG |
| PLOT DATE = | 05/14/12 |

| | |
|------------|--|
| REVISIED - | |
| REVISIED - | |
| REVISIED - | |
| REVISIED - | |
| REVISIED - | |

| | |
|--------|----------|
| DATE - | 05/14/12 |
|--------|----------|

**STATE OF ILLINOIS
 DEPARTMENT OF TRANSPORTATION**

WOODLAND DRIVE PRE-STAGE CROSS SECTIONS

SCALE: 1"=10'H/1"=5'V SHEET NO. 5 OF 11 SHEETS STA. 14+55.00 TO STA. 14+95.00

| | | | | |
|-------------|------------------|--------|--------------|---------------------------|
| F.A.P. RTE. | SECTION | COUNTY | TOTAL SHEETS | SHEET NO. |
| | 09-00010-00-BR | LAKE | 41 | 35 |
| | XS-PRE-05 | | | CONTRACT NO. 63716 |
| | | | | ILLINOIS FED. AID PROJECT |