


BY: \_\_\_\_\_ DATE: \_\_\_\_\_  
 ORIGINAL SURVEY: \_\_\_\_\_  
 CHECKED: \_\_\_\_\_  
 PLOTTED: \_\_\_\_\_  
 TEMPLATE: \_\_\_\_\_  
 AREAS CHECKED: \_\_\_\_\_  
 NO.:

BY: \_\_\_\_\_ DATE: \_\_\_\_\_  
 ORIGINAL SURVEY: \_\_\_\_\_  
 CHECKED: \_\_\_\_\_  
 PLOTTED: \_\_\_\_\_  
 TEMPLATE: \_\_\_\_\_  
 AREAS CHECKED: \_\_\_\_\_  
 NO.:

**McDonough Associates Inc.**  
 Engineers / Architects  
 100 North Elston Ave., Chicago, Illinois 60607

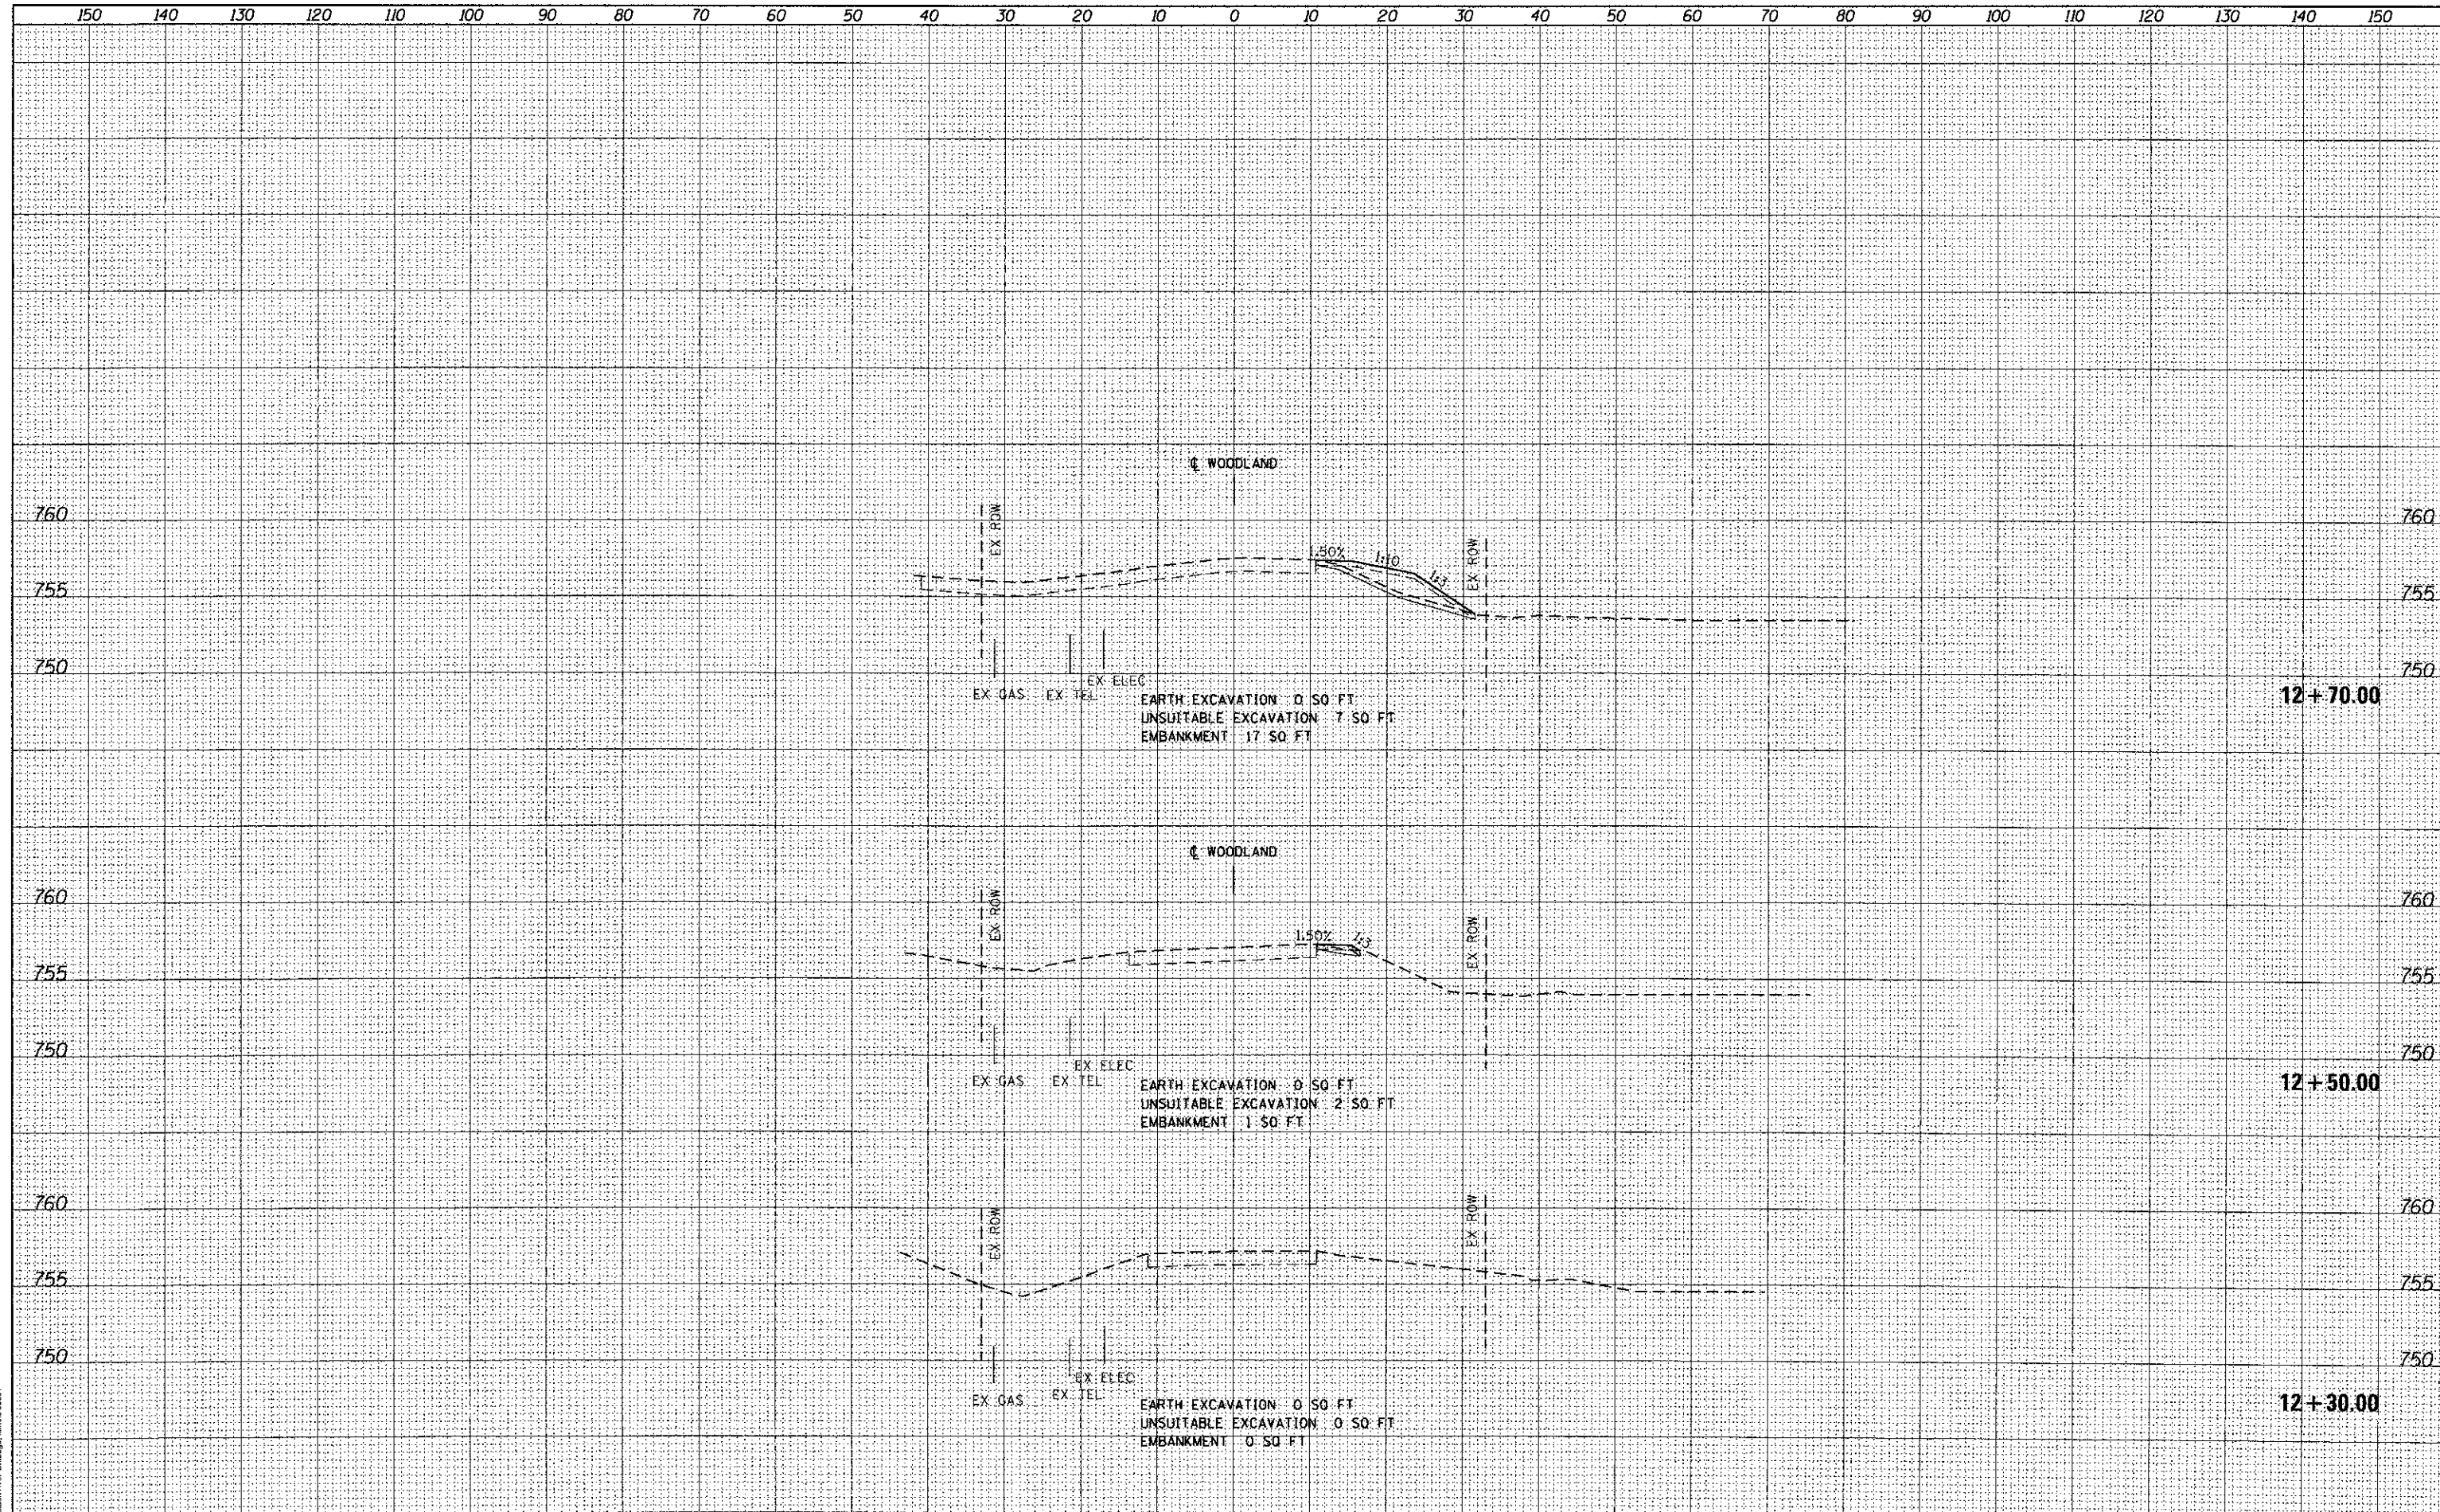

FILE NAME = 100330-SHT-XSSH01.dgn	USER NAME = johrbart	DESIGNED - JCL	REVISIED -	<b>STATE OF ILLINOIS</b> <b>DEPARTMENT OF TRANSPORTATION</b>	<b>WOODLAND DRIVE CROSS SECTIONS</b> SCALE: 1"=10'H/1"=5'V SHEET NO. 7 OF 11 SHEETS STA. 12+30.00 TO STA. 12+70.00	F.A.P. RTE.	SECTION	COUNTY	TOTAL SHEETS	SHEET NO.
		DRAWN - JCL	REVISIED -			09-00010-00-BR	LAKE	41	37	
		CHECKED - EJC	REVISIED -			<b>XS-01</b>	CONTRACT NO. 63716			
		DATE - 05/14/12	REVISIED -			ILLINOIS FED. AID PROJECT				