


FINAL SURVEY	SURVEYED	DATE
NOTE BOOK	PLOTTED	BY
NO.	TEMPLATE	
	AREAS	
	CHECKED	

ORIGINAL SURVEY	SURVEYED	DATE
NOTE BOOK	PLOTTED	BY
NO.	TEMPLATE	
	AREAS	
	CHECKED	

McDonough Associates Inc.  
 Engineers / Architects  
 180 North LaSalle Ave. Chicago, Illinois 60601

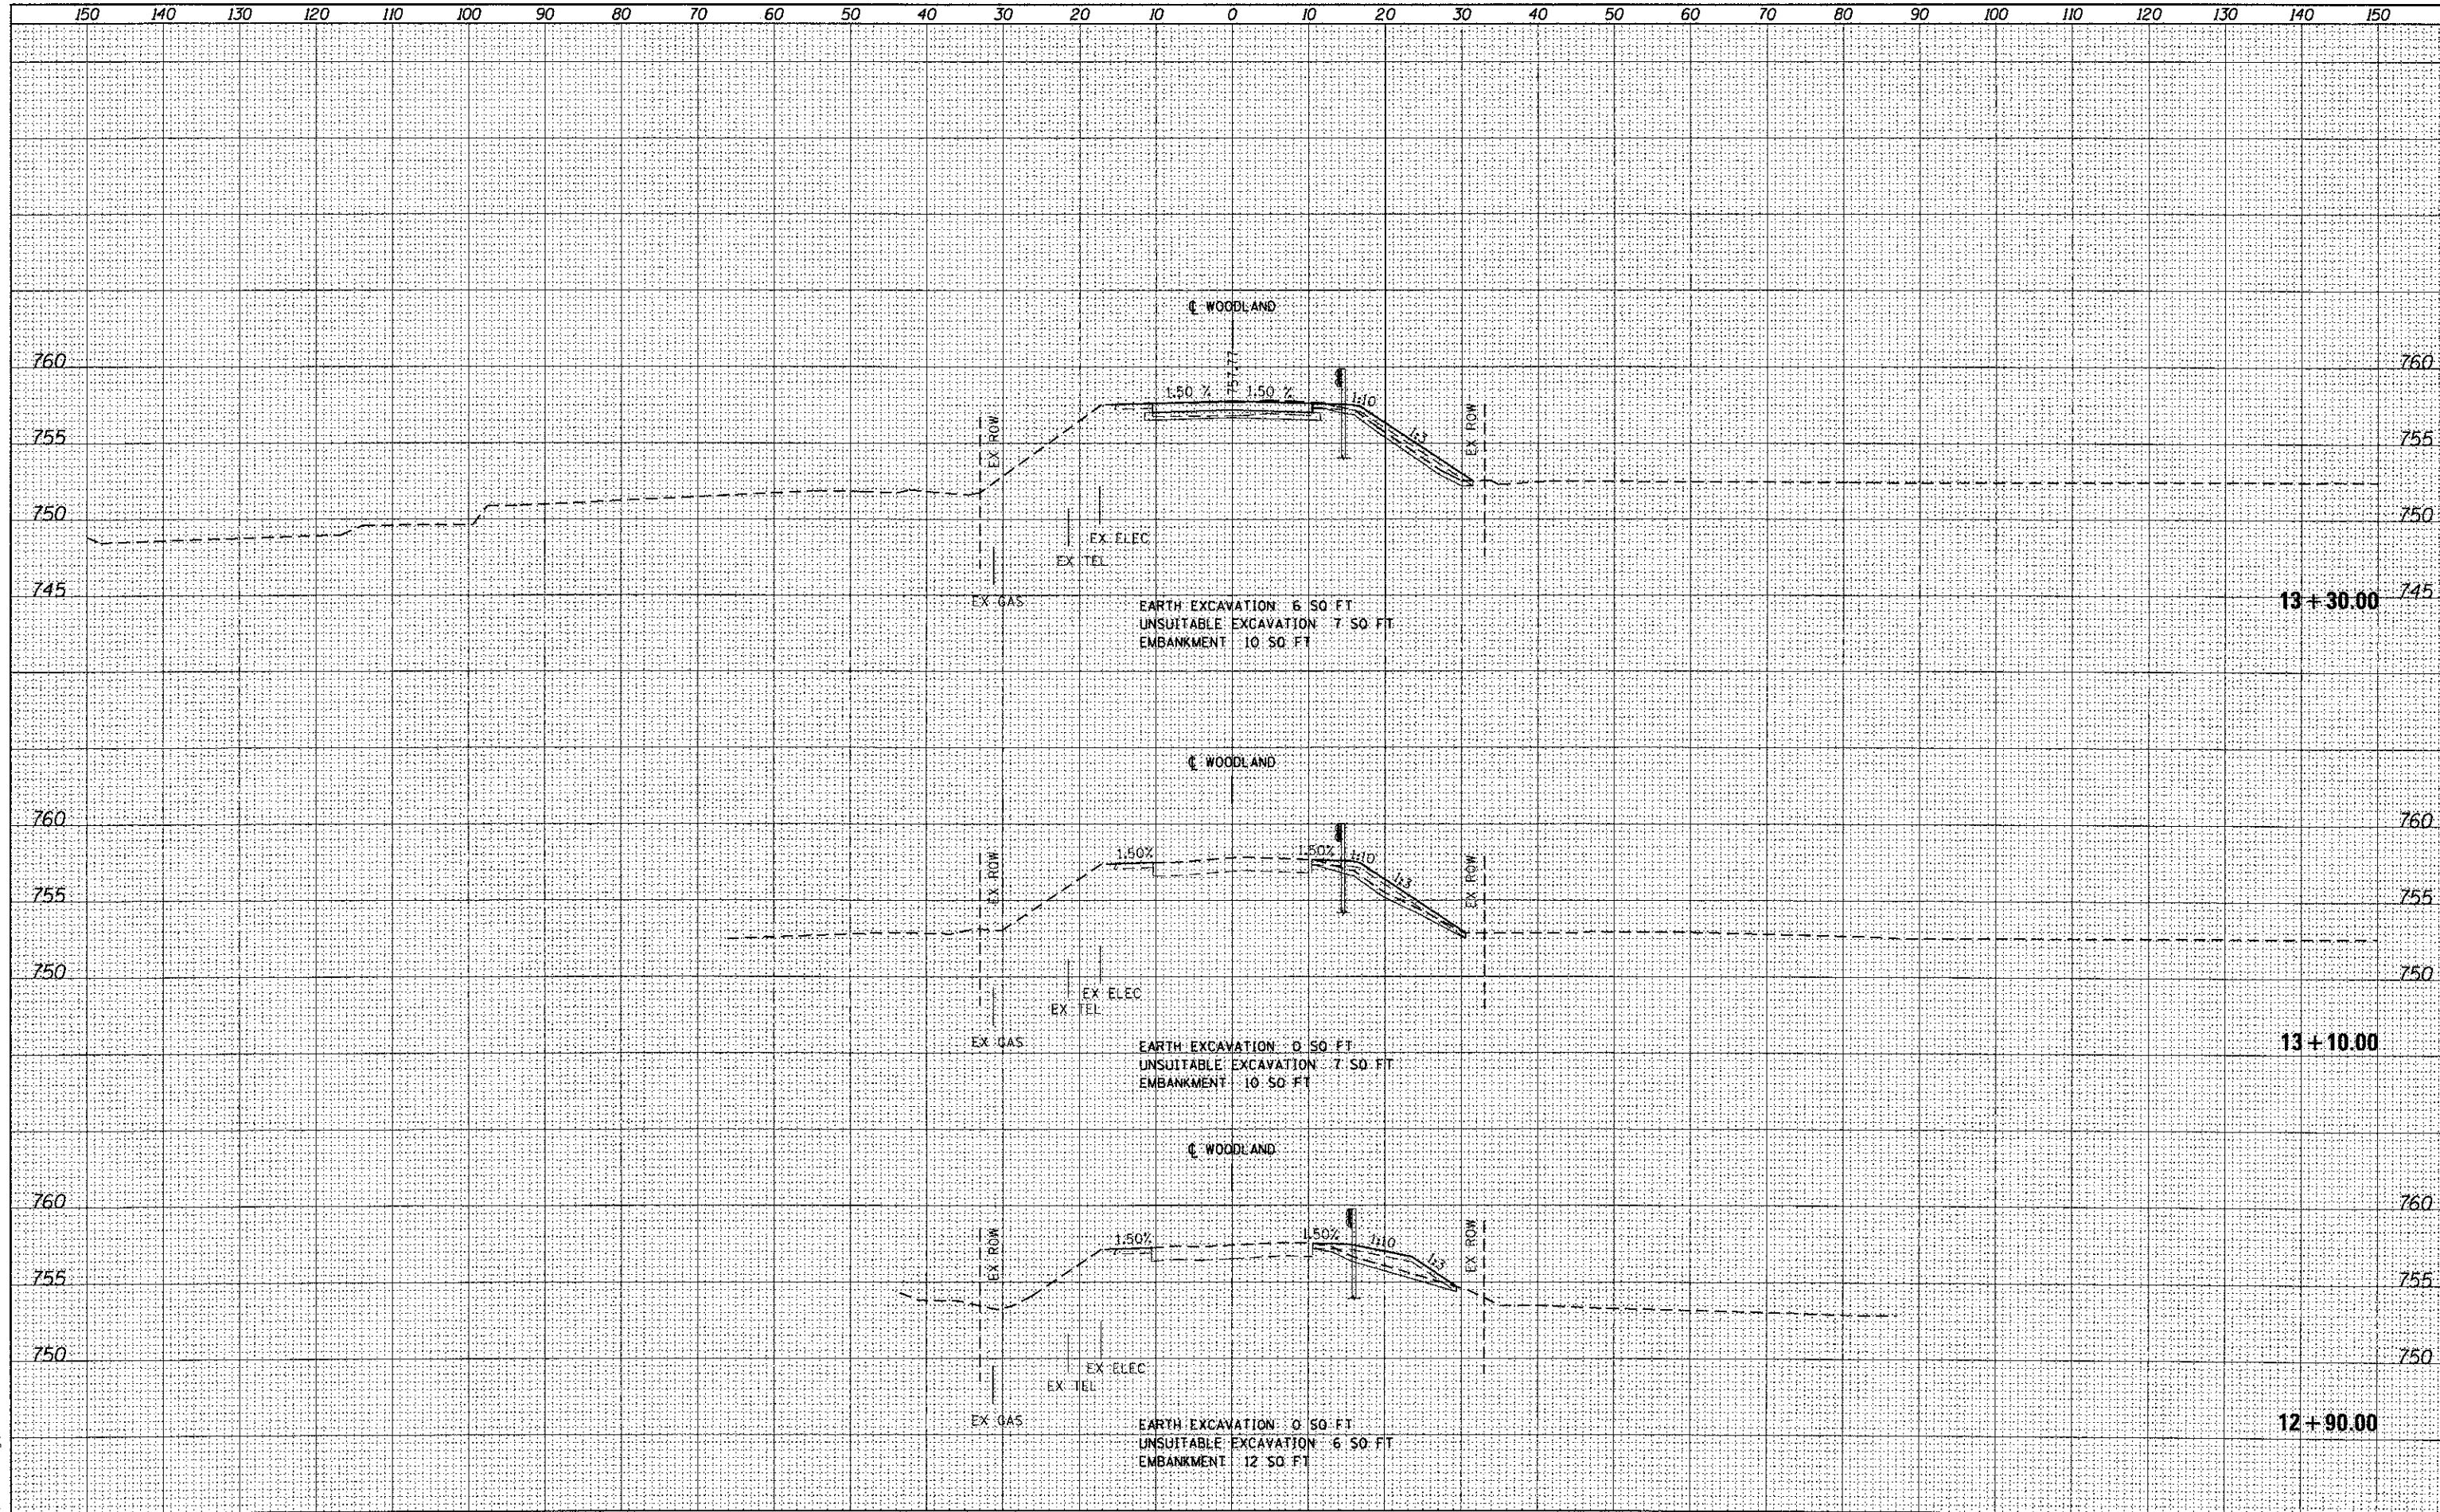

FILE NAME = 100238-SHT-XSSHT01.dgn	USER NAME = jshbert	DESIGNED - JCL	REVISED -	<b>STATE OF ILLINOIS</b> <b>DEPARTMENT OF TRANSPORTATION</b>	<b>WOODLAND DRIVE CROSS SECTIONS</b> SCALE: 1"=10'H @ 1"=5' V SHEET NO. 8 OF 11 SHEETS STA. 12+90.00 TO STA. 13+30.00	F.A.P. RTE.	SECTION	COUNTY	TOTAL SHEETS	SHEET NO.
		DRAWN - JCL	REVISED -			09-00010-00-BR	LAKE	41	38	
		CHECKED - EUG	REVISED -			<b>XS-02</b>	CONTRACT NO. 63716			
		DATE - 05/14/12	REVISED -			ILLINOIS FED. AID PROJECT				