



TYPICAL CROSS SECTION
 F. A. I. 70 EASTBOUND DRIVING LANE ONLY
 STATION 1547+00.00 TO STATION 1547+84.15

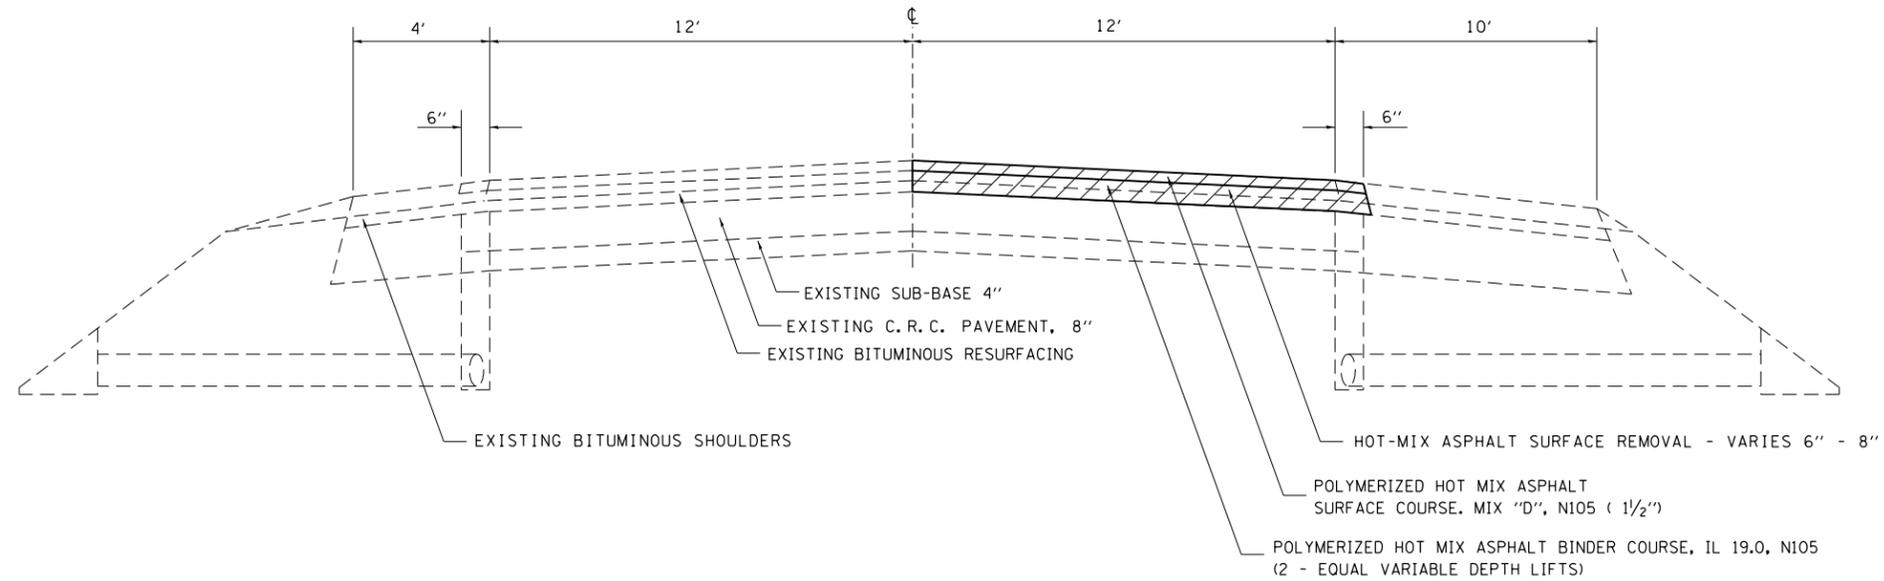

NOT DRAWN TO SCALE

TYPICAL CROSS SECTION
 F. A. I. 70 EASTBOUND DRIVING LANE ONLY

STATION 1551+15.45 TO STATION 1594+05.45	STATION 340+82.00 TO STATION 380+43.00
STATION 1595+10.70 TO STATION 1610+33.67	STATION 380+71.00 TO STATION 399+14.06
STATION 90+55.19 TO STATION 119+43.67	STATION 398+86.83 TO STATION 455+67.29
STATION 120+56.49 TO STATION 124+96.46	STATION 456+93.02 TO STATION 482+22.90
STATION 139+55.16 TO STATION 275+30.00	STATION 483+71.40 TO STATION 519+40.32
STATION 285+86.00 TO STATION 332+90.00	STATION 519+12.05 TO STATION 538+44.74

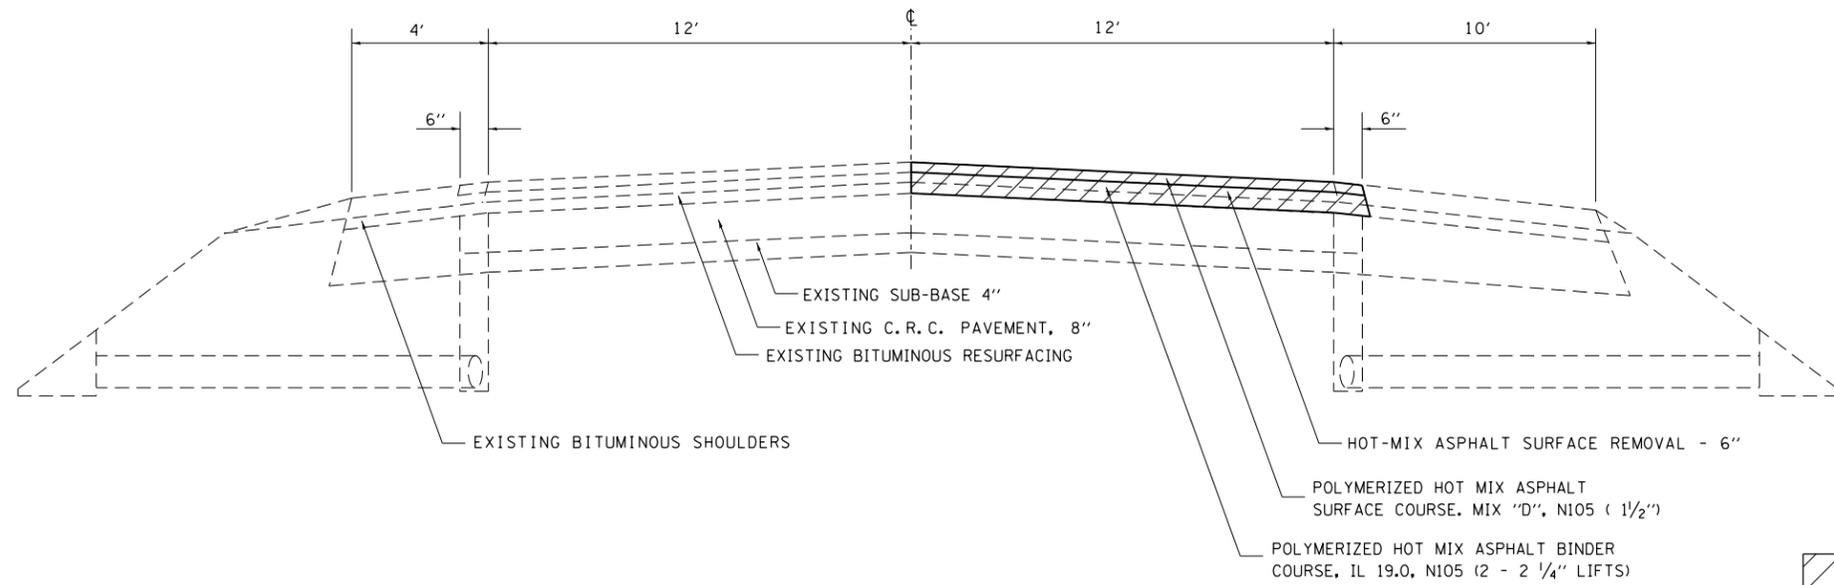

NOT DRAWN TO SCALE

FILE NAME =	USER NAME = steffenmk	DESIGNED -	REVISED -
ci:\pwork\pwork\dot\steffenmk\d0298200\074570-sht-typicals.dgn		DRAWN -	REVISED -
PLOT SCALE = 100.0000' / 1"		CHECKED -	REVISED -
PLOT DATE = 3/20/2012		DATE -	REVISED -

**STATE OF ILLINOIS
 DEPARTMENT OF TRANSPORTATION**

TYPICAL CROSS SECTIONS

SCALE: NA SHEET NO. 1 OF 2 SHEETS STA. TO STA.

F.A.I. RTE.	SECTION	COUNTY	TOTAL SHEETS	SHEET NO.
70	D7 HMA RESURF 2012-4	Fayette	21	5
CONTRACT NO. 74570			ILLINOIS FED. AID PROJECT	