



TYPICAL CROSS SECTION
F. A. I. 70 EASTBOUND DRIVING LANE ONLY
 STATION 380+43.00 TO STATION 380+71.00

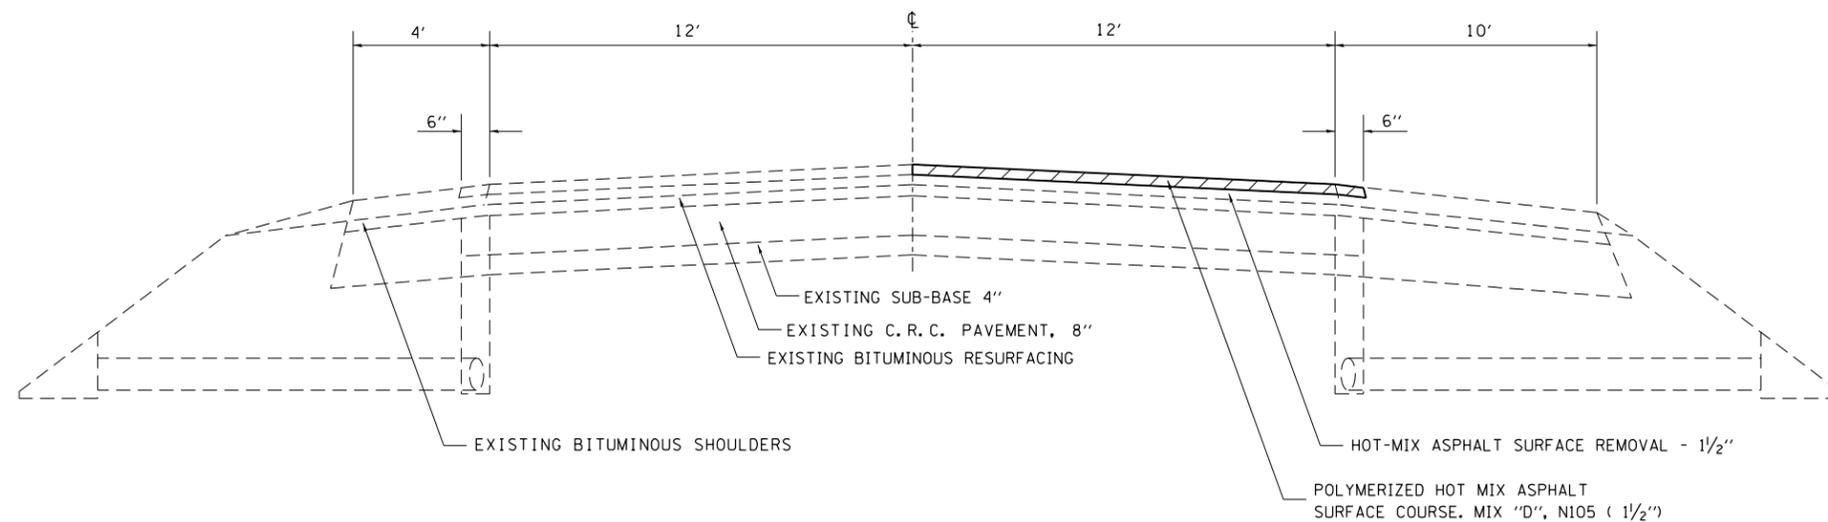

 HOT-MIX ASPHALT SURFACE REMOVAL - 1 1/2"

NOT DRAWN TO SCALE

TYPICAL CROSS SECTION
F. A. I. 70 WESTBOUND DRIVING LANE ONLY
 STATION 380+71.00 TO STATION 399+14.06
 STATION 398+86.86 TO STATION 426+00.00

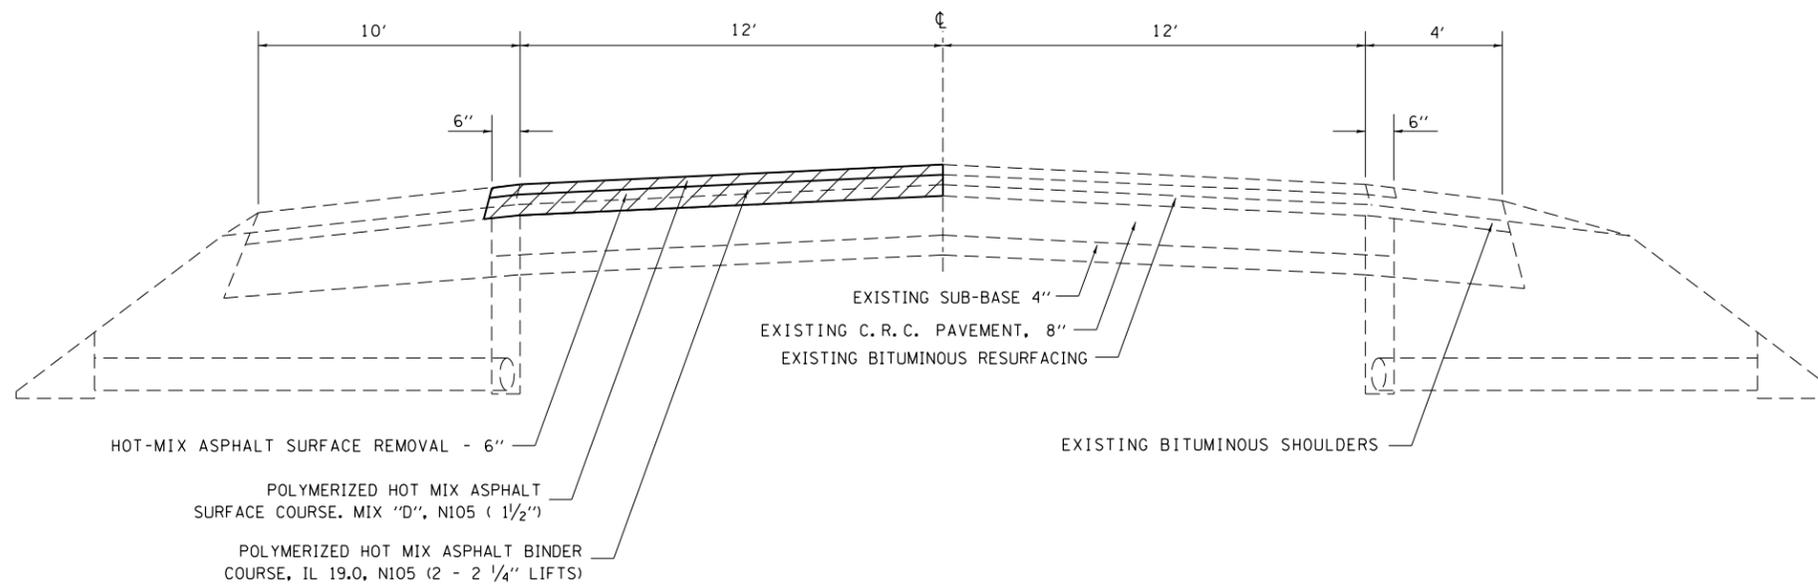

 HOT-MIX ASPHALT SURFACE REMOVAL - 6"

NOT DRAWN TO SCALE

| | | | |
|--|-----------------------------|------------|-----------|
| FILE NAME = | USER NAME = steffenmk | DESIGNED - | REVISED - |
| ct:\pwork\pwork\dot\steffenmk\d0298200\074570-sht-typicals.dgn | | DRAWN - | REVISED - |
| | PLOT SCALE = 100.0000' / 1" | CHECKED - | REVISED - |
| | PLOT DATE = 3/20/2012 | DATE - | REVISED - |

STATE OF ILLINOIS
DEPARTMENT OF TRANSPORTATION

TYPICAL CROSS SECTIONS

SCALE: NA SHEET NO. 2 OF 2 SHEETS STA. TO STA.

| F.A.I. RTE. | SECTION | COUNTY | TOTAL SHEETS | SHEET NO. |
|---------------------------|----------------------|---------|--------------|-----------|
| 70 | DT HMA RESURF 2012-4 | Fayette | 21 | 6 |
| CONTRACT NO. 74570 | | | | |
| ILLINOIS FED. AID PROJECT | | | | |