


* HEIGHT OF GUARDRAIL IS INCREASED BY 1 " IN PREPARATION FOR FUTURE RESURFACING

TYPICAL SECTION

LOCATION 4 - RT. STA. 159+84 TO 164+21.5
 LOCATION 11 - RT. STA. 373+63.625 TO 377+19.875

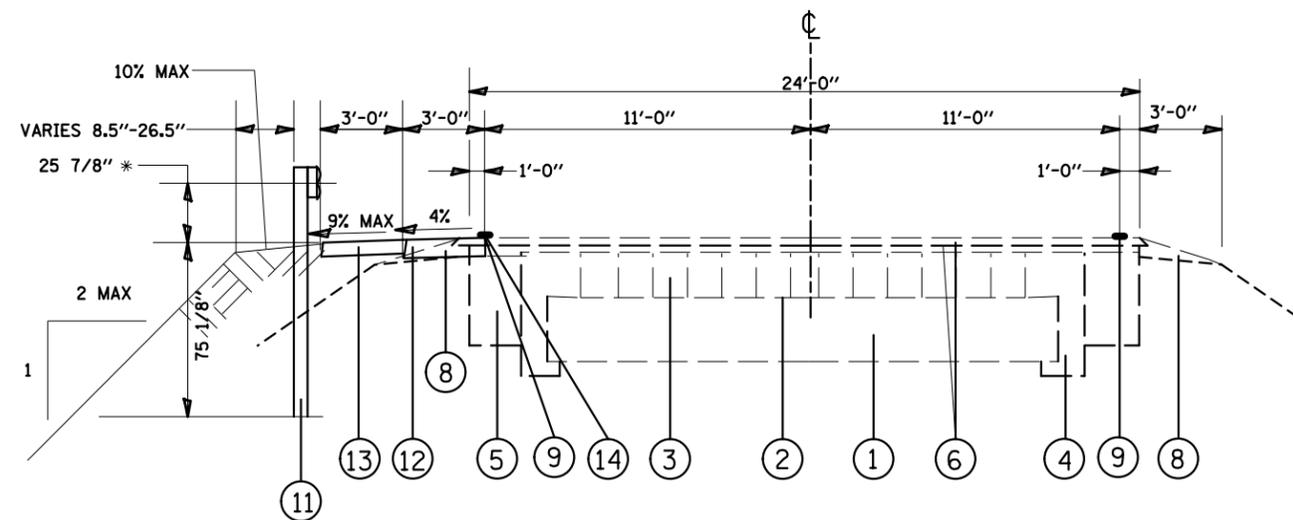


* HEIGHT OF GUARDRAIL IS INCREASED BY 1 " IN PREPARATION FOR FUTURE RESURFACING

TYPICAL SECTION

LOCATION 1 - LT. STA. 7+93.5 TO 13+06

LEGEND

- ① EXISTING CONCRETE BASE, 8"
- ② EXISTING MASTIC CUSHION, 1"
- ③ EXISTING BRICK PAVEMENT, 2 1/4"
- ④ EXISTING CONCRETE RETAINER, 1'-3"
- ⑤ EXISTING PC CONCRETE BASE COURSE, 8"
- ⑥ EXISTING BITUMINOUS RESURFACING WITH COLDMILLING, (VAR. 4" TO 6 1/2")
- ⑦ EXISTING HMA SHOULDER
- ⑧ EXISTING AGGREGATE SHOULDERS
- ⑨ EXISTING PAINT PAVEMENT MARKING, LINE 4"
- ⑩ EXISTING OIL AND CHIP ROAD
- ⑪ PROPOSED GUARDRAIL, 9' STEEL POST
- ⑫ PROPOSED HMA SHOULDER, 8"
- ⑬ PROPOSED AGGREGATE SHOULDER, 6"
- ⑭ PROPOSED THERMOPLASTIC PAVEMENT MARKING, LINE 4"

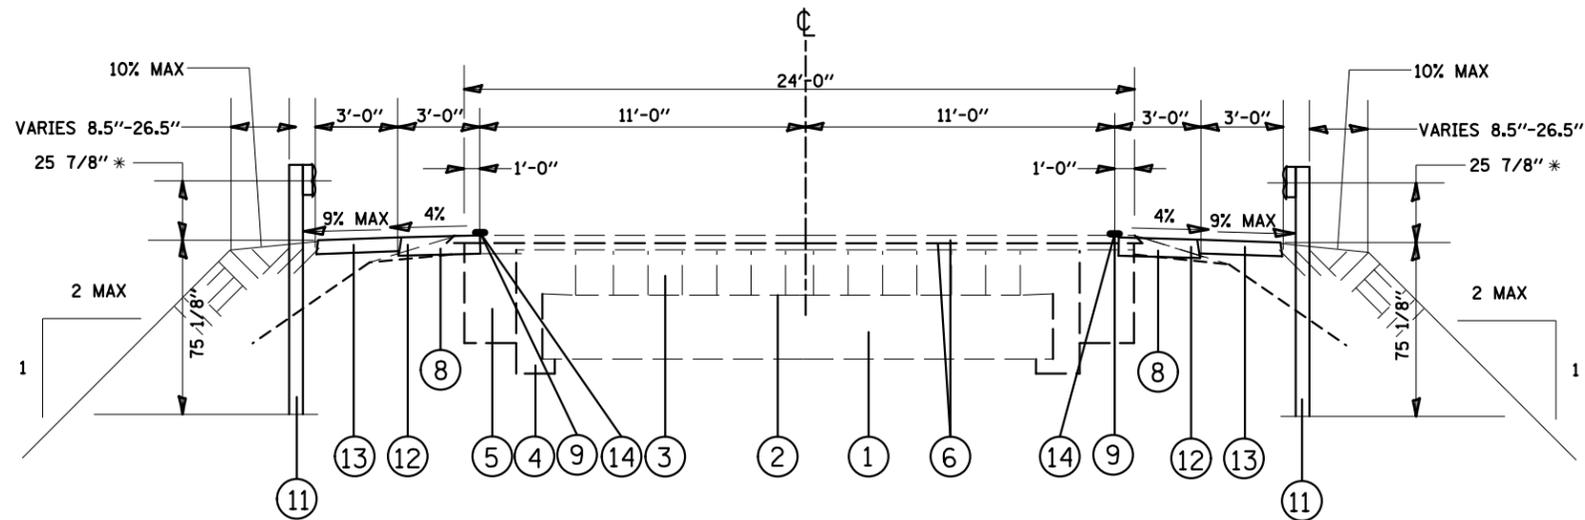

* HEIGHT OF GUARDRAIL IS INCREASED BY 1 " IN PREPARATION FOR FUTURE RESURFACING

TYPICAL SECTION

LOCATION 6 - RT. STA. 195+25.5 TO 198+77
 LOCATION 6 - LT. STA. 196+03.5 TO 198+24

* HEIGHT OF GUARDRAIL IS INCREASED BY 1 " IN PREPARATION FOR FUTURE RESURFACING

FILE NAME =	USER NAME = chids1	DESIGNED -	REVISED -	STATE OF ILLINOIS DEPARTMENT OF TRANSPORTATION	TYPICAL SECTIONS		F.A.S. RTE.	SECTION	COUNTY	TOTAL SHEETS	SHEET NO.	
et:\pwork\pwork\chids1\d0279782\d876f18-sh1-plan.dgn		DRAWN -	REVISED -		SCALE:	SHEET NO. 1 OF 3 SHEETS	STA.	770	GUARDRAIL REPLACEMENT	MADISON	15	5
		CHECKED -	REVISED -		TO STA.			F.A.U.				CONTRACT NO. 76F18
		DATE -	REVISED -					8890				ILLINOIS FED. AID PROJECT