


TYPICAL SECTION
 LOCATION 6 - LT. STA. 198+24 TO 199+88.5
 (QUERCUS GROVE)

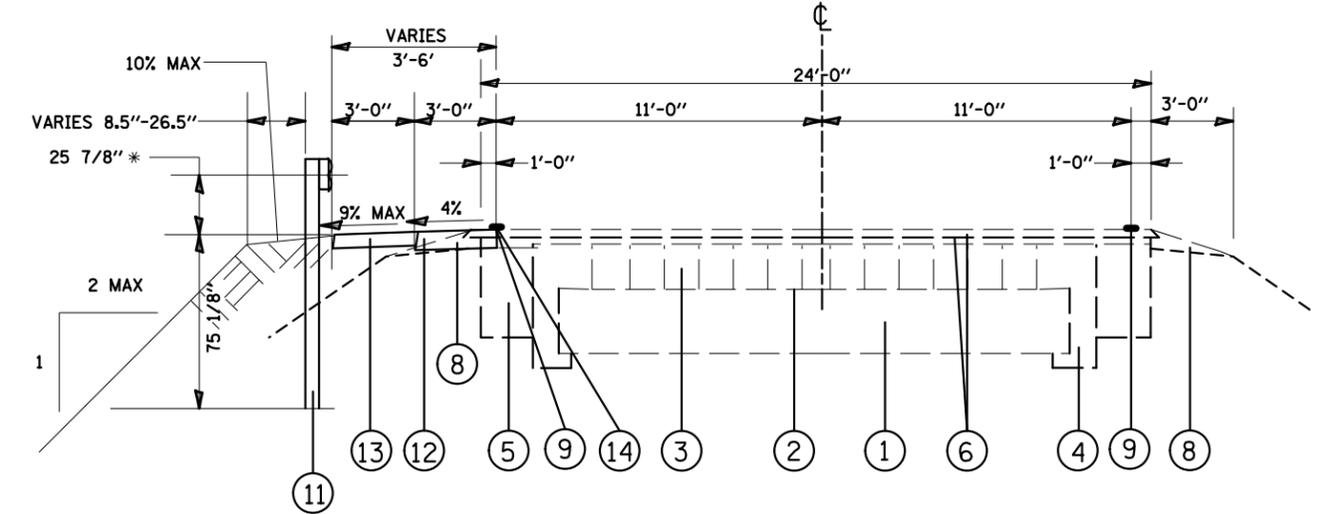


* HEIGHT OF GUARDRAIL IS INCREASED BY 1 " IN PREPARATION FOR FUTURE RESURFACING

TYPICAL SECTION
 LOCATION 11 - LT. STA. 374+88.625 TO 377+82.38

LEGEND

- ① EXISTING CONCRETE BASE, 8"
- ② EXISTING MASTIC CUSHION, 1"
- ③ EXISTING BRICK PAVEMENT, 2 1/4"
- ④ EXISTING CONCRETE RETAINER, 1'-3"
- ⑤ EXISTING PC CONCRETE BASE COURSE, 8"
- ⑥ EXISTING BITUMINOUS RESURFACING WITH COLDMILLING, (VAR. 4" TO 6 1/2")
- ⑦ EXISTING HMA SHOULDER
- ⑧ EXISTING AGGREGATE SHOULDERS
- ⑨ EXISTING PAINT PAVEMENT MARKING, LINE 4"
- ⑩ EXISTING OIL AND CHIP ROAD
- ⑪ PROPOSED GUARDRAIL, 9' STEEL POST
- ⑫ PROPOSED HMA SHOULDER, 8"
- ⑬ PROPOSED AGGREGATE SHOULDER, 6"
- ⑭ PROPOSED THERMOPLASTIC PAVEMENT MARKING, LINE 4"

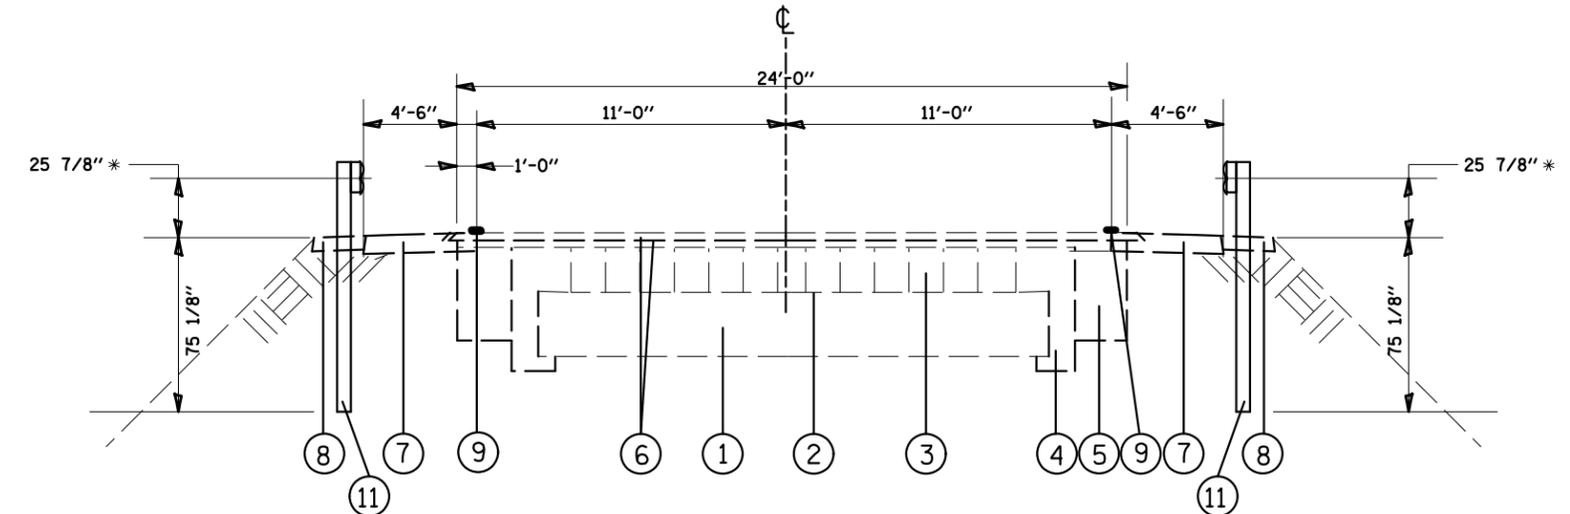

* HEIGHT OF GUARDRAIL IS INCREASED BY 1 " IN PREPARATION FOR FUTURE RESURFACING

* HEIGHT OF GUARDRAIL IS INCREASED BY 1 " IN PREPARATION FOR FUTURE RESURFACING

TYPICAL SECTION

LOCATION 7 - RT. STA. 223+37.75 TO STA. 228+12.75
 LOCATION 7 - LT. STA. 224+50.25 TO STA. 228+87.75
 LOCATION 6 - RT. STA. 198+77 TO STA. 200+25.5
 LOCATION 6 - LT. STA. 199+16 TO STA. 201+16 (RIP RAP DITCH)

FILE NAME =	USER NAME = chids1	DESIGNED -	REVISED -	STATE OF ILLINOIS DEPARTMENT OF TRANSPORTATION	TYPICAL SECTIONS		F.A.S. RTE.	SECTION	COUNTY	TOTAL SHEETS	SHEET NO.	
et:\pw\work\p\midot\chids1\d0279782\d876f18-sh-t-plan.dgn		DRAWN -	REVISED -		SCALE:	SHEET NO. 3 OF 3 SHEETS	STA.	TO STA.	770	GUARDRAIL REPLACEMENT	15	7
		CHECKED -	REVISED -						F.A.U.	CONTRACT NO.		
		DATE -	REVISED -						8890	ILLINOIS FED. AID PROJECT		