
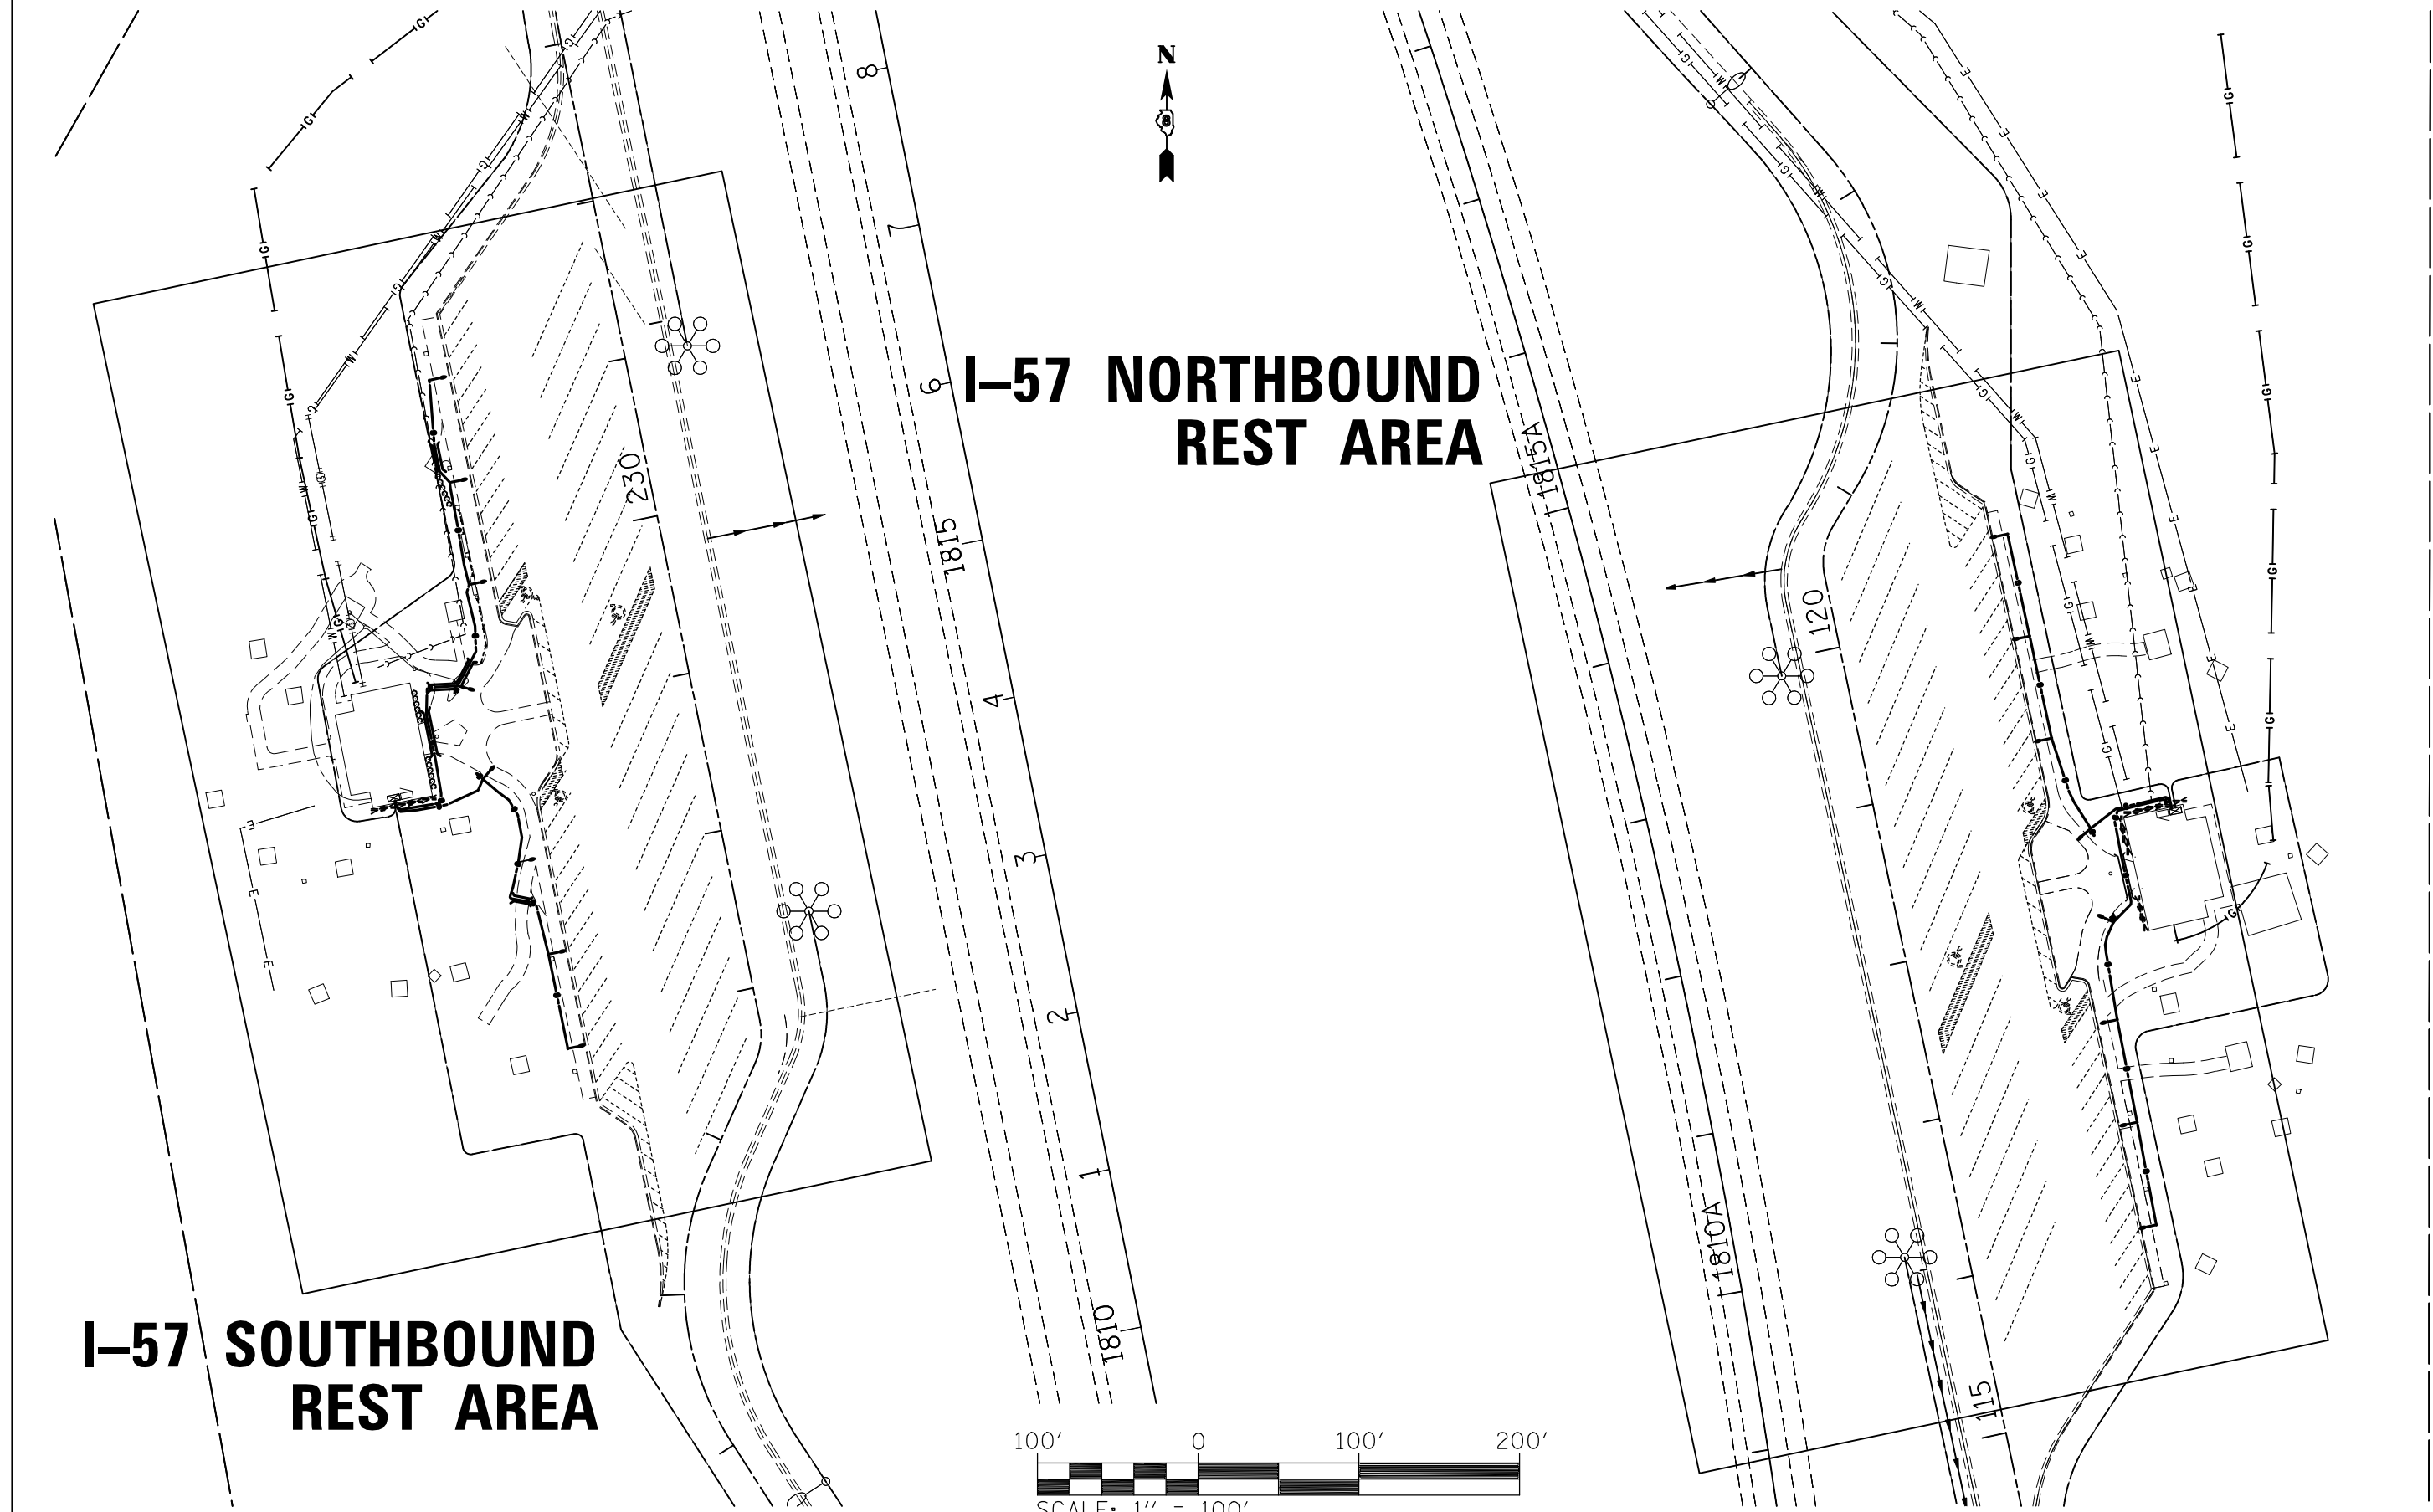


I-57 SOUTHBOUND REST AREA

I-57 NORTHBOUND REST AREA

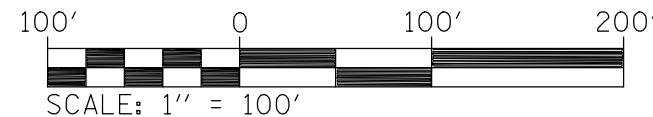

FILE NAME =	USER NAME = prestonme	DESIGNED -	REVISED -
et:\pw\work\p\dot\prestonme\d0287033\d076f45-sht-11ght.dgn		DRAWN -	REVISED -
	PLOT SCALE = 40.0000' / in.	CHECKED -	REVISED -
	PLOT DATE = 5/7/2012	DATE -	REVISED -

**STATE OF ILLINOIS
DEPARTMENT OF TRANSPORTATION**

POST OAK REST AREA LIGHTING KEY MAP				
SCALE:	SHEET NO.	OF SHEETS	STA.	TO STA.

F.A.I. RTE.	SECTION	COUNTY	TOTAL SHEETS	SHEET NO.
57	(61-2)RA-L	MARION	14	4
CONTRACT NO. 76F45				
FED. ROAD DIST. NO.	ILLINOIS FED. AID PROJECT			