


DATE	BY	SURVEYED	PLOTTED	AREAS CHECKED
		NO.	NO.	NO.
		NO.	NO.	NO.

DATE	BY	SURVEYED	PLOTTED	AREAS CHECKED
		NO.	NO.	NO.
		NO.	NO.	NO.

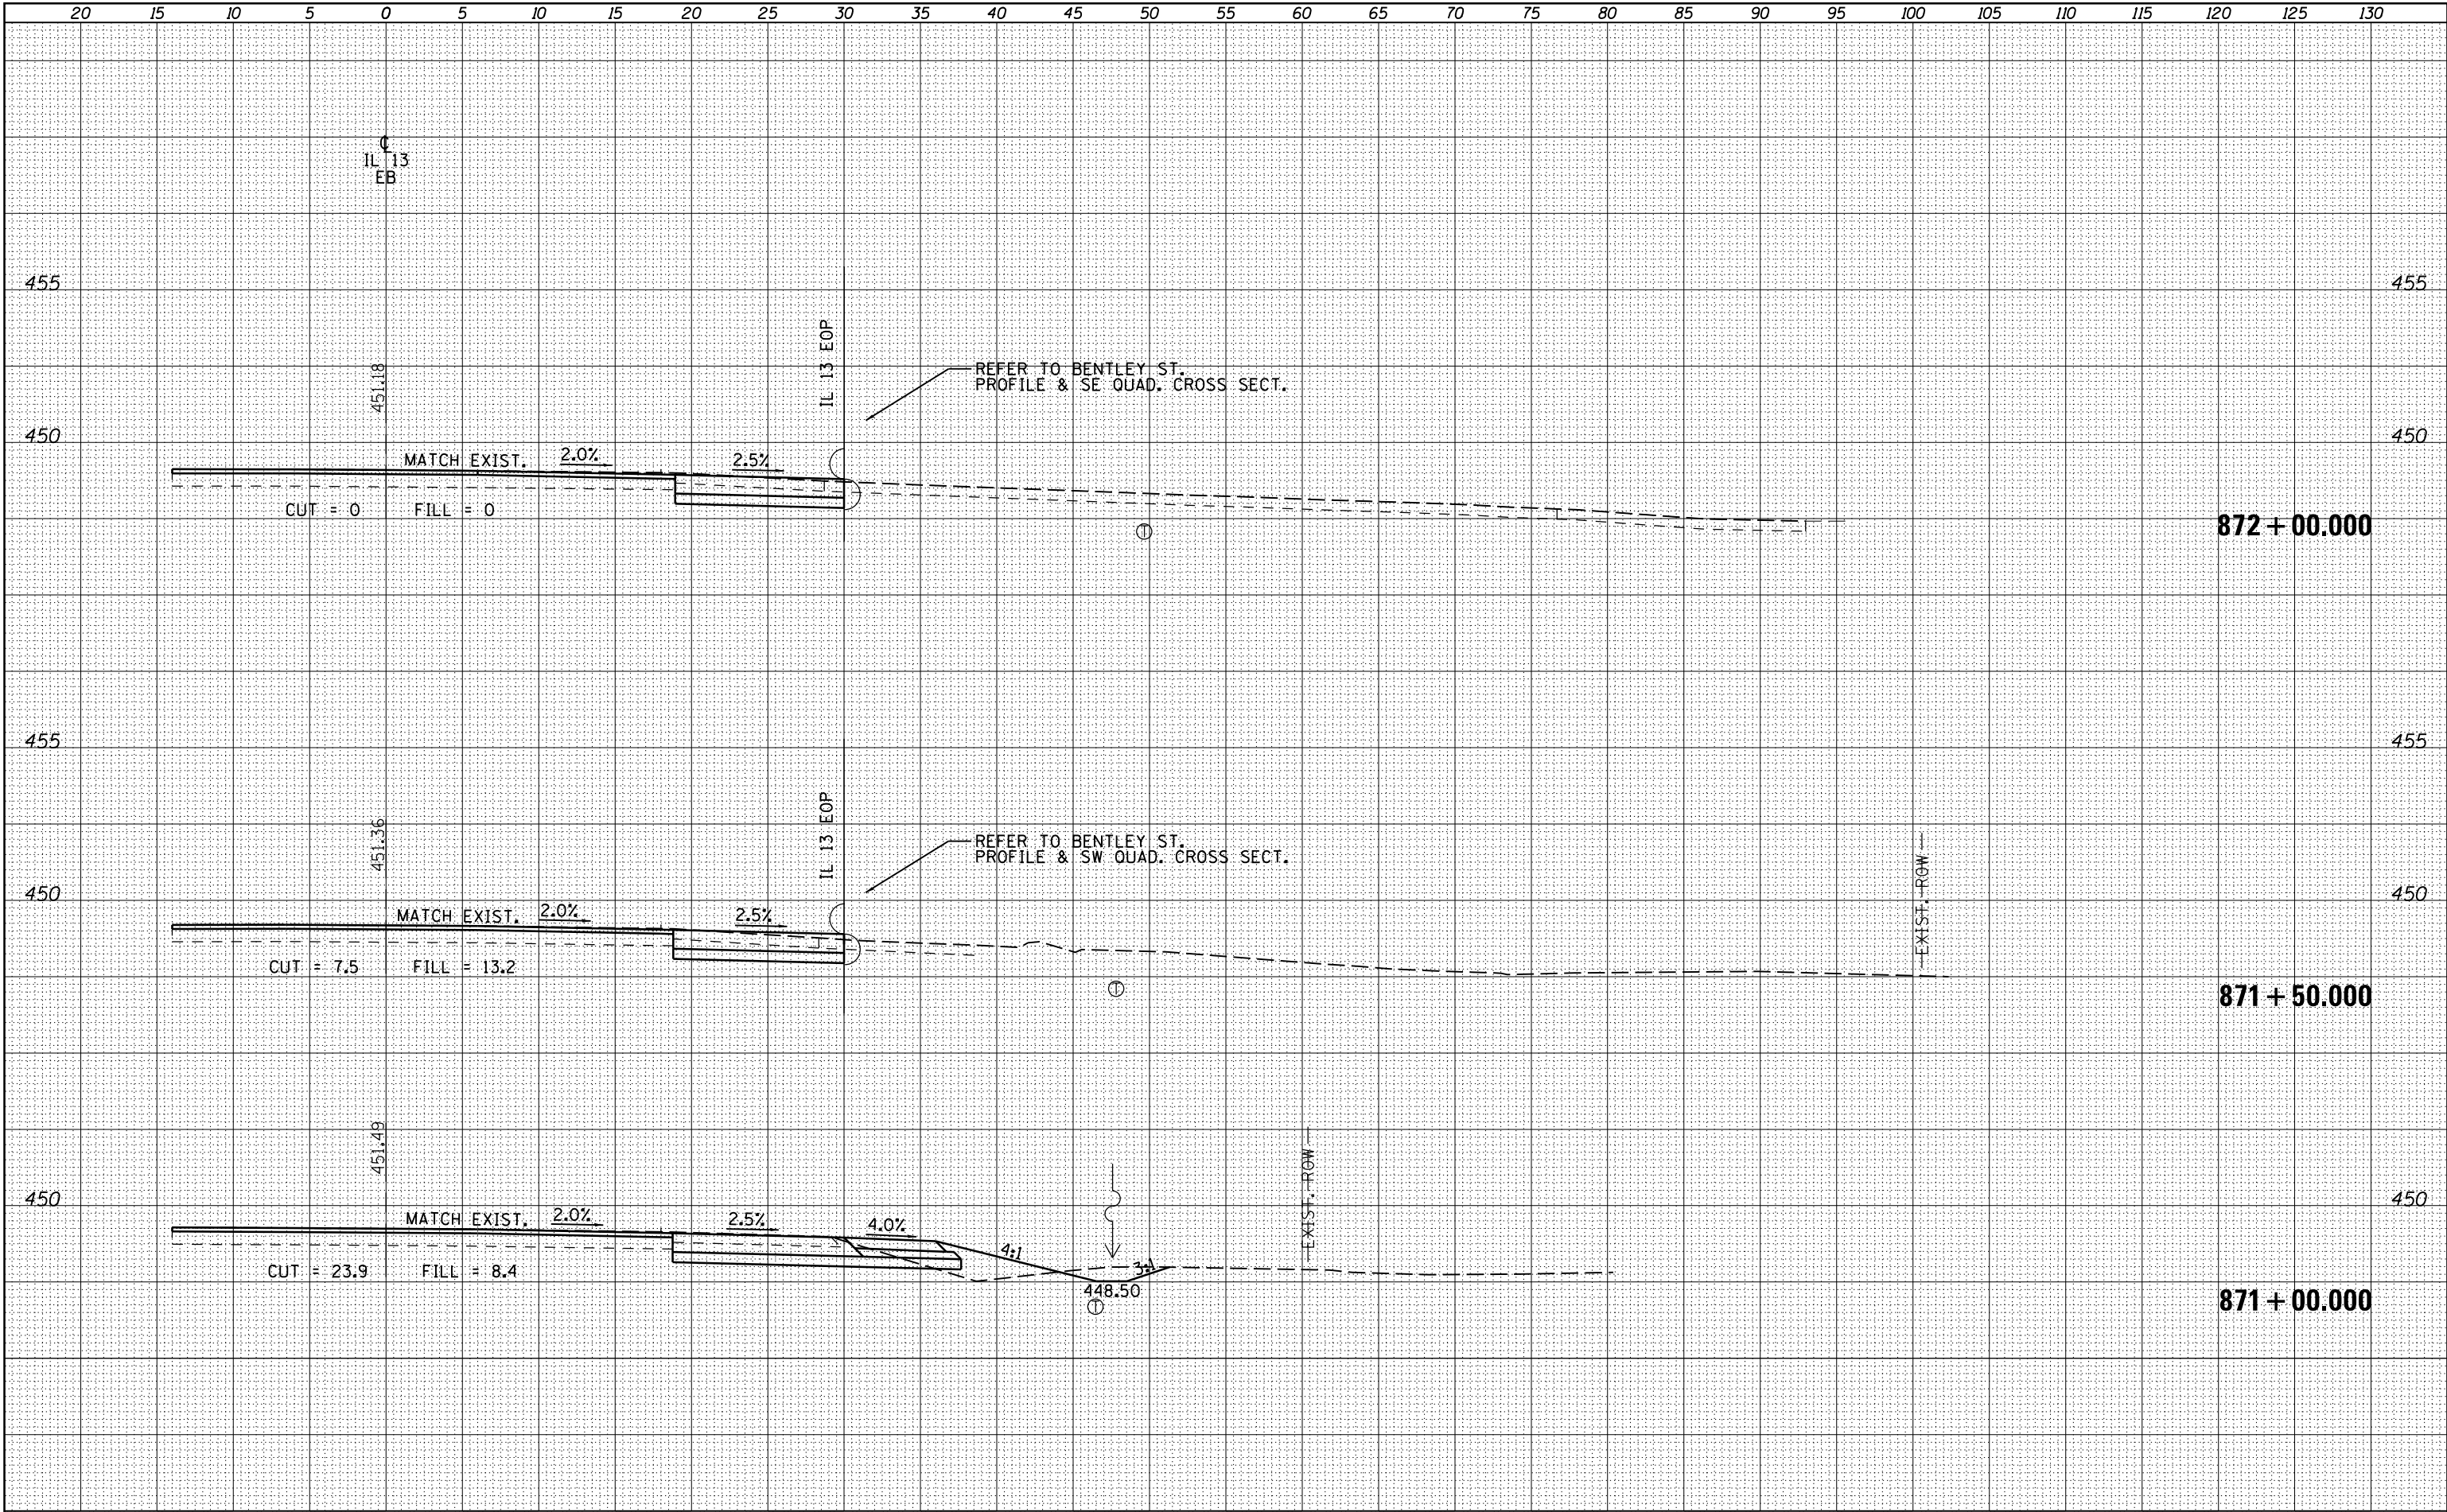

FILE NAME =	USER NAME = \$USER\$	DESIGNED -	REVISED -	STATE OF ILLINOIS DEPARTMENT OF TRANSPORTATION	CROSS SECTIONS - IL 13 EASTBOUND	SCALE:	SHEET	OF	SHEETS	STA. 871+00.000 TO STA. 872+00.000	F.A.P. RTE.	SECTION	COUNTY	TOTAL SHEETS	SHEET NO.
c:\pw\work\p\dot\k\elleykd\0184451\78203-sht-1\xs.dgn		DRAWN -	REVISED -								331	(1X-1)R-5,RS-3,N-5,TS-4	WILLIAMSON	288	162
PLOT SCALE = 10.0000' / in.		CHECKED -	REVISED -								CONTRACT NO. 78203				
PLOT DATE = 5/11/2012		DATE -	REVISED -								ILLINOIS FED. AID PROJECT				