


FINAL SURVEY NO.	SURVEYED PLOTTED NOTE BOOK	BY	DATE

ORIGINAL SURVEY NO.	SURVEYED PLOTTED NOTE BOOK	BY	DATE

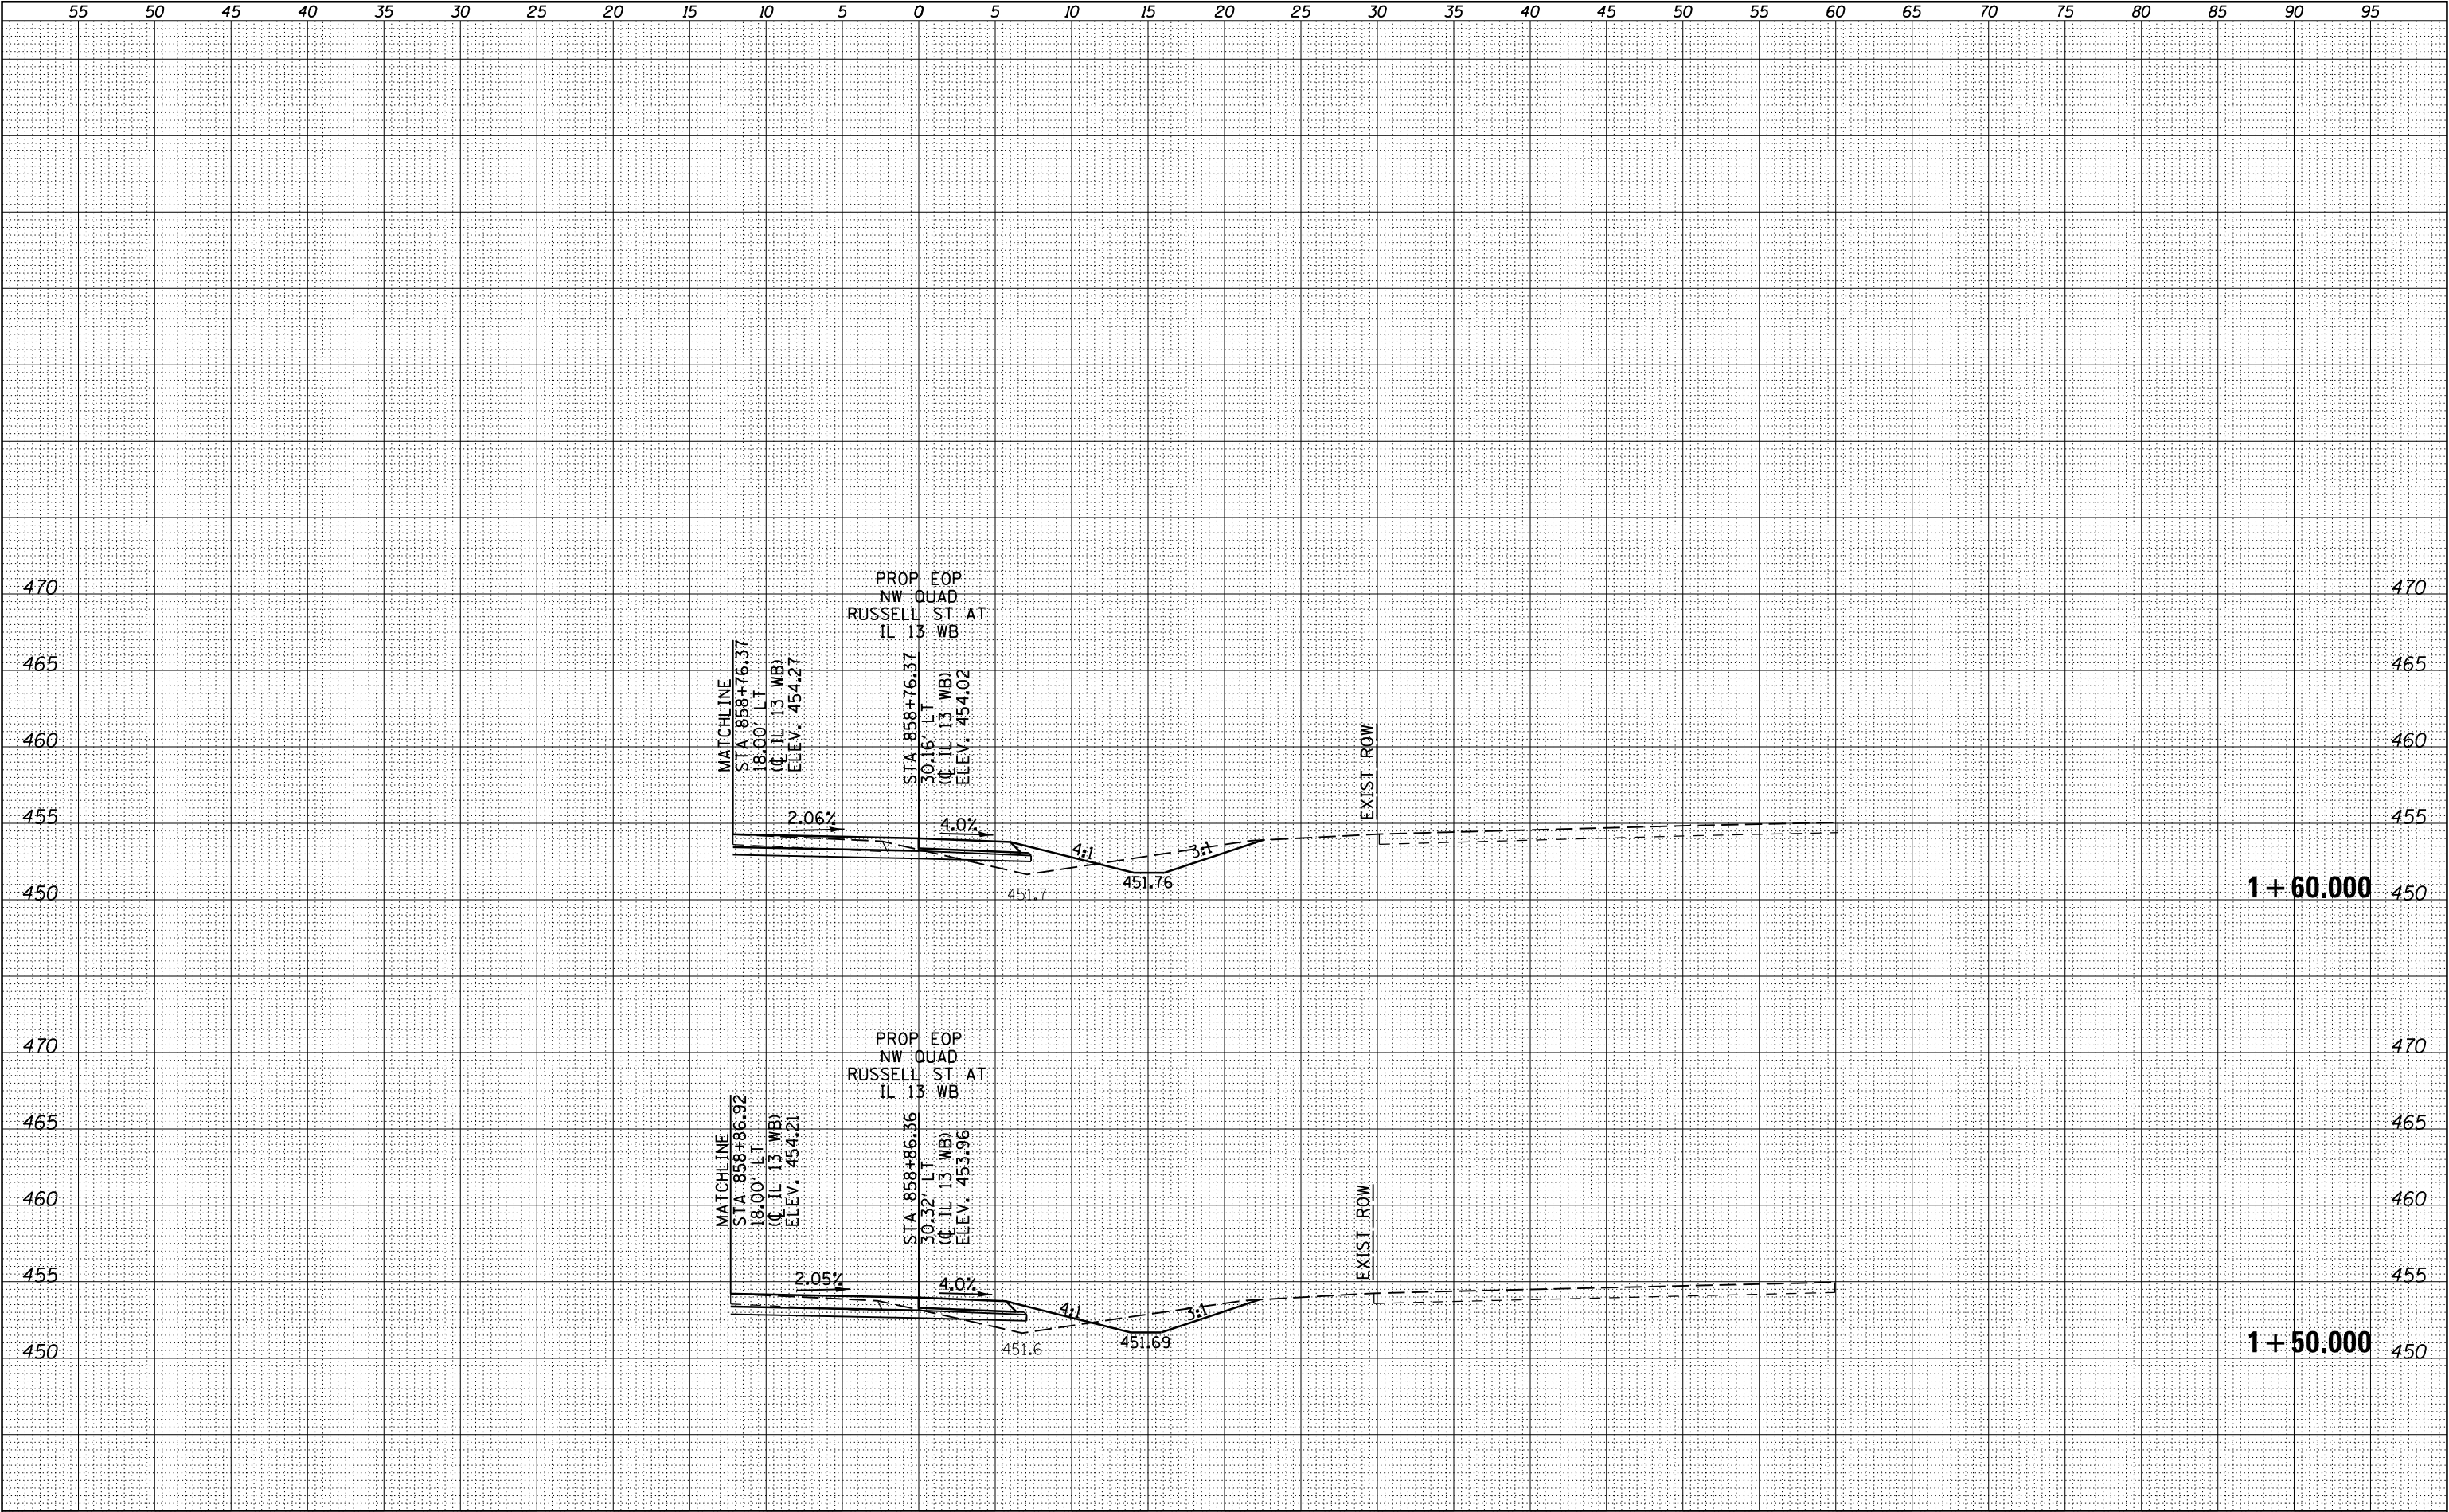

FILE NAME : c:\pw_work\pwwork\kellykd\0184451\78203-sht-x-3-RussQUAD52.dgn	USER NAME : sUSERs	DESIGNED -	REVISED -	STATE OF ILLINOIS DEPARTMENT OF TRANSPORTATION	RUSSELL ST NORTHWEST QUADRANT CROSS SECTIONS	SCALE: SHEET OF SHEETS STA. 1+50,000 TO STA.1+60,000	F.A.P. RTE.	SECTION	COUNTY	TOTAL SHEETS	SHEET NO.
		DRAWN -	REVISED -				331	(1X-1)R-5,RS-3,N-5,TS-4	WILLIAMSON	288	232
		PLOT SCALE : 10.0000' / in.	CHECKED -				CONTRACT NO. 78203				
		PLOT DATE: 5/11/2012	DATE -				ILLINOIS FED. AID PROJECT				