


FINAL	SURVEYED	BY	DATE
SURVEY	PLOTTED		
NOTE BOOK	TEMPLATE		
NO.	AREAS CHECKED		

ORIGINAL	SURVEYED	BY	DATE
SURVEY	PLOTTED		
NOTE BOOK	TEMPLATE		
NO.	AREAS CHECKED		

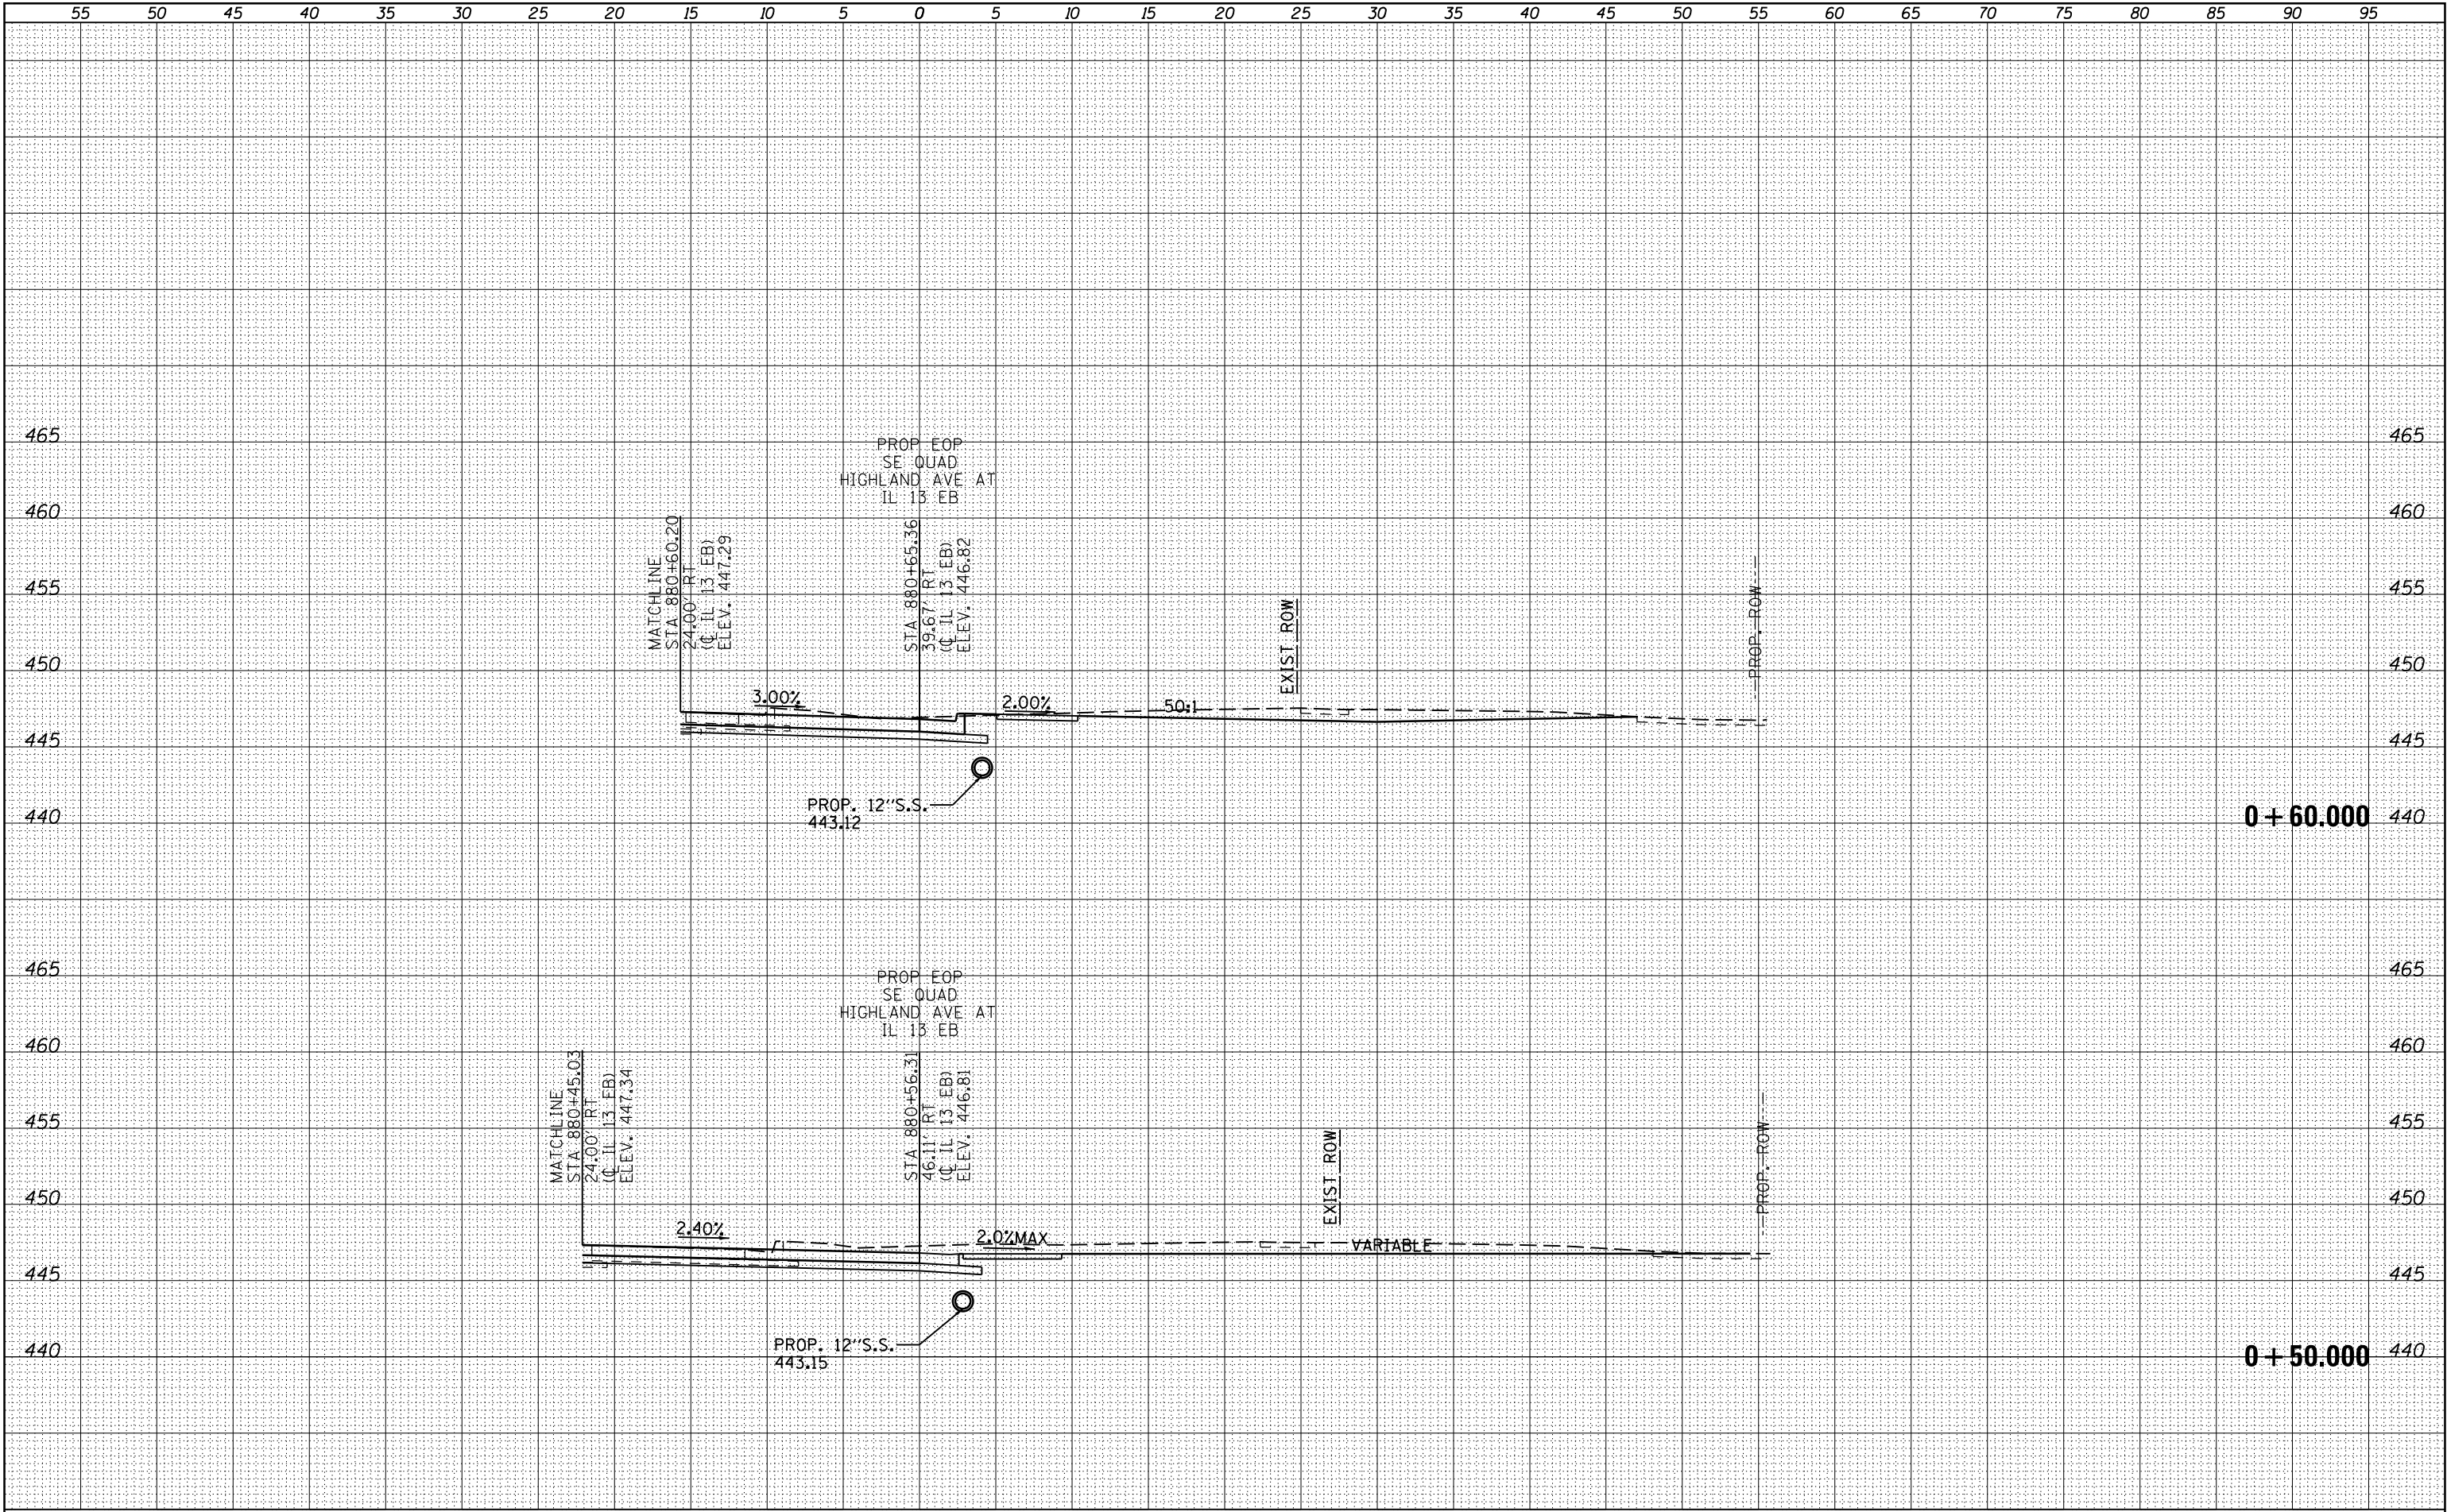

FILE NAME =	USER NAME = \$USER\$	DESIGNED -	REVISED -	STATE OF ILLINOIS DEPARTMENT OF TRANSPORTATION	HIGHLAND AVE SOUTHEAST QUADRANT CROSS SECTIONS	F.A.P. RTE.	SECTION	COUNTY	TOTAL SHEETS	SHEET NO.
c:\pw_work\pwwidot\kellaykd\0184451\78203-sht-x	HighQUADS.dgn	DRAWN -	REVISED -							
		CHECKED -	REVISED -							
		DATE -	REVISED -							
	PLOT SCALE = 10.0000 ' / in.					331	(1X-1)R-5,RS-3,N-5,TS-4	WILLIAMSON	288	267
	PLOT DATE = 5/11/2012					CONTRACT NO. 78203				
					SCALE:	SHEET	OF	SHEETS	STA. +50,000	TO STA. +60,000
									ILLINOIS FED. AID PROJECT	