



SILICONE JOINT SEALER DETAIL
Both Joints

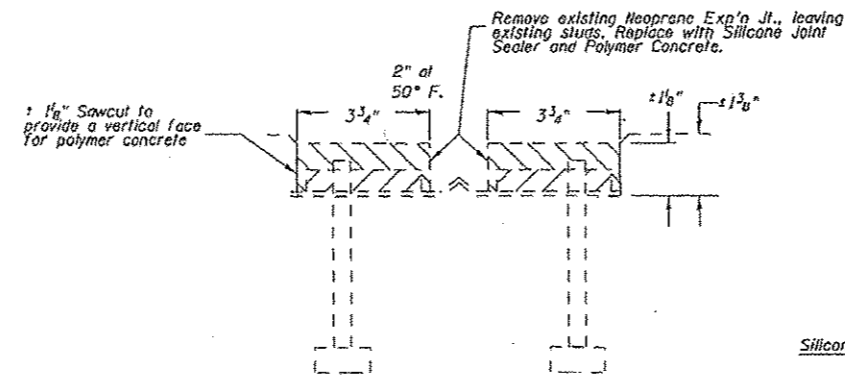

SECTION A-A
EXISTING NEOPRENE JOINT DETAIL

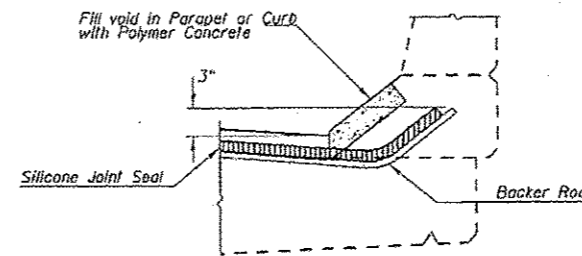

TYPICAL END OF SEAL TREATMENT
AT EXPANSION JOINT

STAGE CONSTRUCTION & JOINT DETAILS
FAP 849 (IL. 142) OVER FAI 64
STA. 2857+33.25
S.N. 041-0062

FILE NAME	USER NAME = walkera	DESIGNED - RAW	REVISED -	STATE OF ILLINOIS DEPARTMENT OF TRANSPORTATION	STAGING DETAILS		F.A.P. RTE. 849	SECTION **	CDUNTY JEFFERSON	TOTAL SHEETS 9	SHEET NO. 5
PROJECT NO. 03092021702	2-ent-plen.dgn	DRAWN - RAW	REVISED -		SCALE:	SHEET 5 OF 9 SHEETS	STA. TO STA.	CONTRACT NO. 7830B		ILLINOIS FED. AID PROJECT	
PLOT SCALE = 5/16" = 1' in.		CHECKED - TWH	REVISED -								
PLOT DATE = 5/9/2012		DATE - 4/10/2012	REVISED -								

09 CM BRIDGE REPAIR 2013-2