



ROUTE NO.	SECTION	COUNTY	TOTAL SHEETS	SHEET NO.
C.H. 16	07-00944-00-BR	CHAMPAIGN	45	16
STA.		TO STA.		
F.W.A. REG.		ILLINOIS PROJECT		

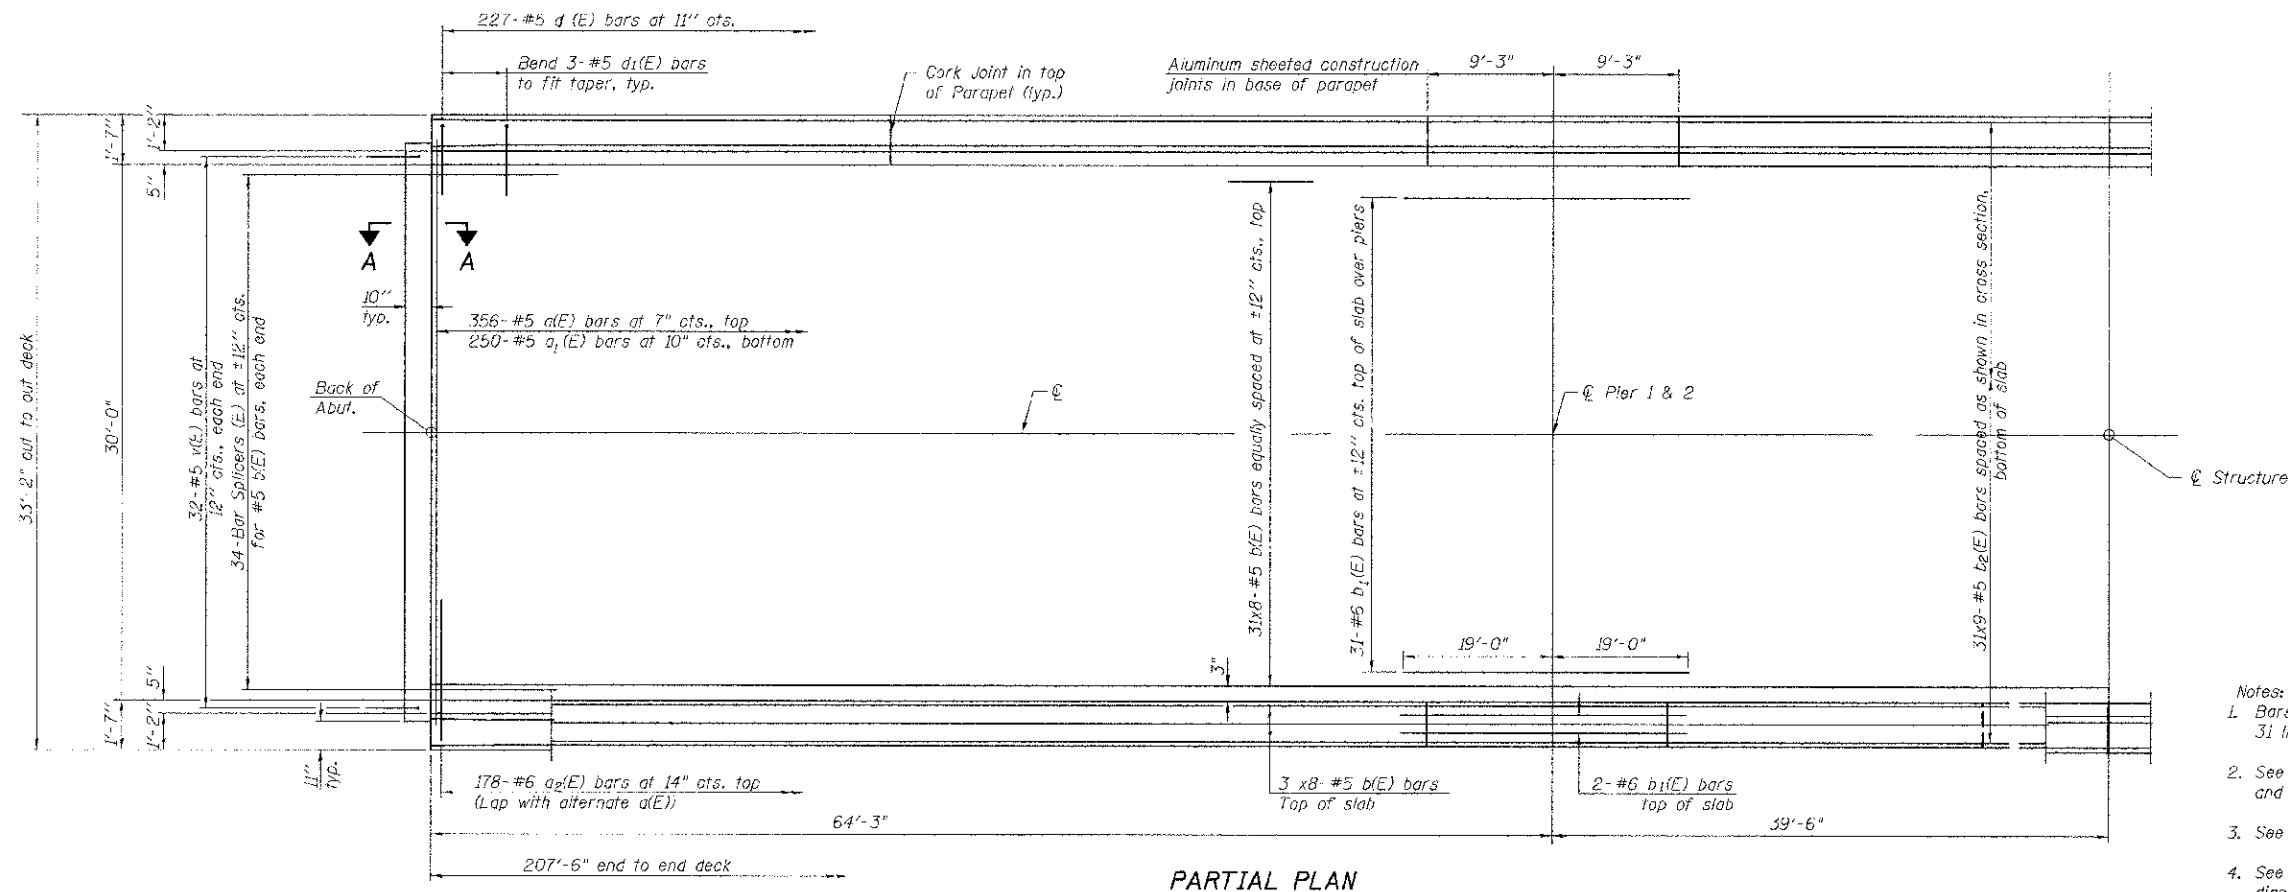

- Notes:
1. Bars indicated thus 31 x 8-#5 etc. indicates 31 lines of bars with 8 lengths per line.
  2. See Sheet 8 of 21 for superstructure details and Bill of Material.
  3. See Sheet 8 of 21 for parapet reinforcement.
  4. See Sheet 12 of 21 for Section A-A and diaphragm details.

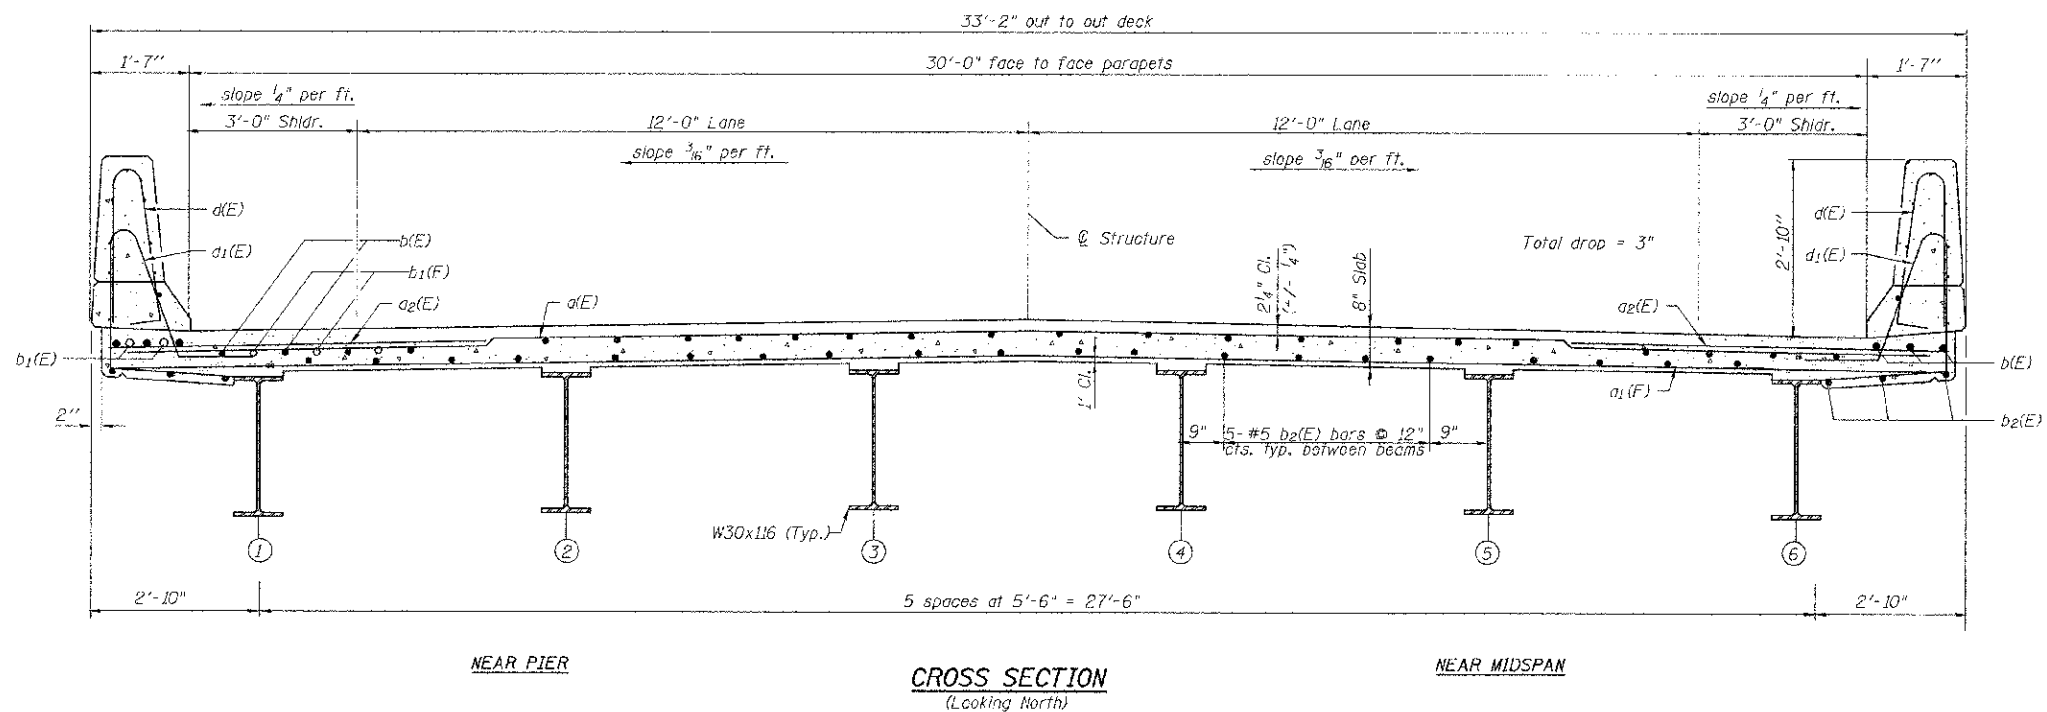

SUPERSTRUCTURE  
SECTION: 07-00944-00-BR  
CHAMPAIGN COUNTY  
STATION 10+00