


ROUTE NO.	SECTION	COUNTY	TOTAL SHEETS	SHEET NO.
C.H. 16	07-00945-00-BR	CHAMPAIGN	45	33
STA.	TO STA.			
55	60	65	70	75
F.H.W.A. REG.	ILLINOIS	PROJECT		

DATE	
BY	
PROJECT	
FOOTING	
ADJUST	
NOTE BOOK	
IND.	
FINAL SURVEY	

DATE	
BY	
PROJECT	
FOOTING	
ADJUST	
NOTE BOOK	
IND.	
ORIGINAL SURVEY	

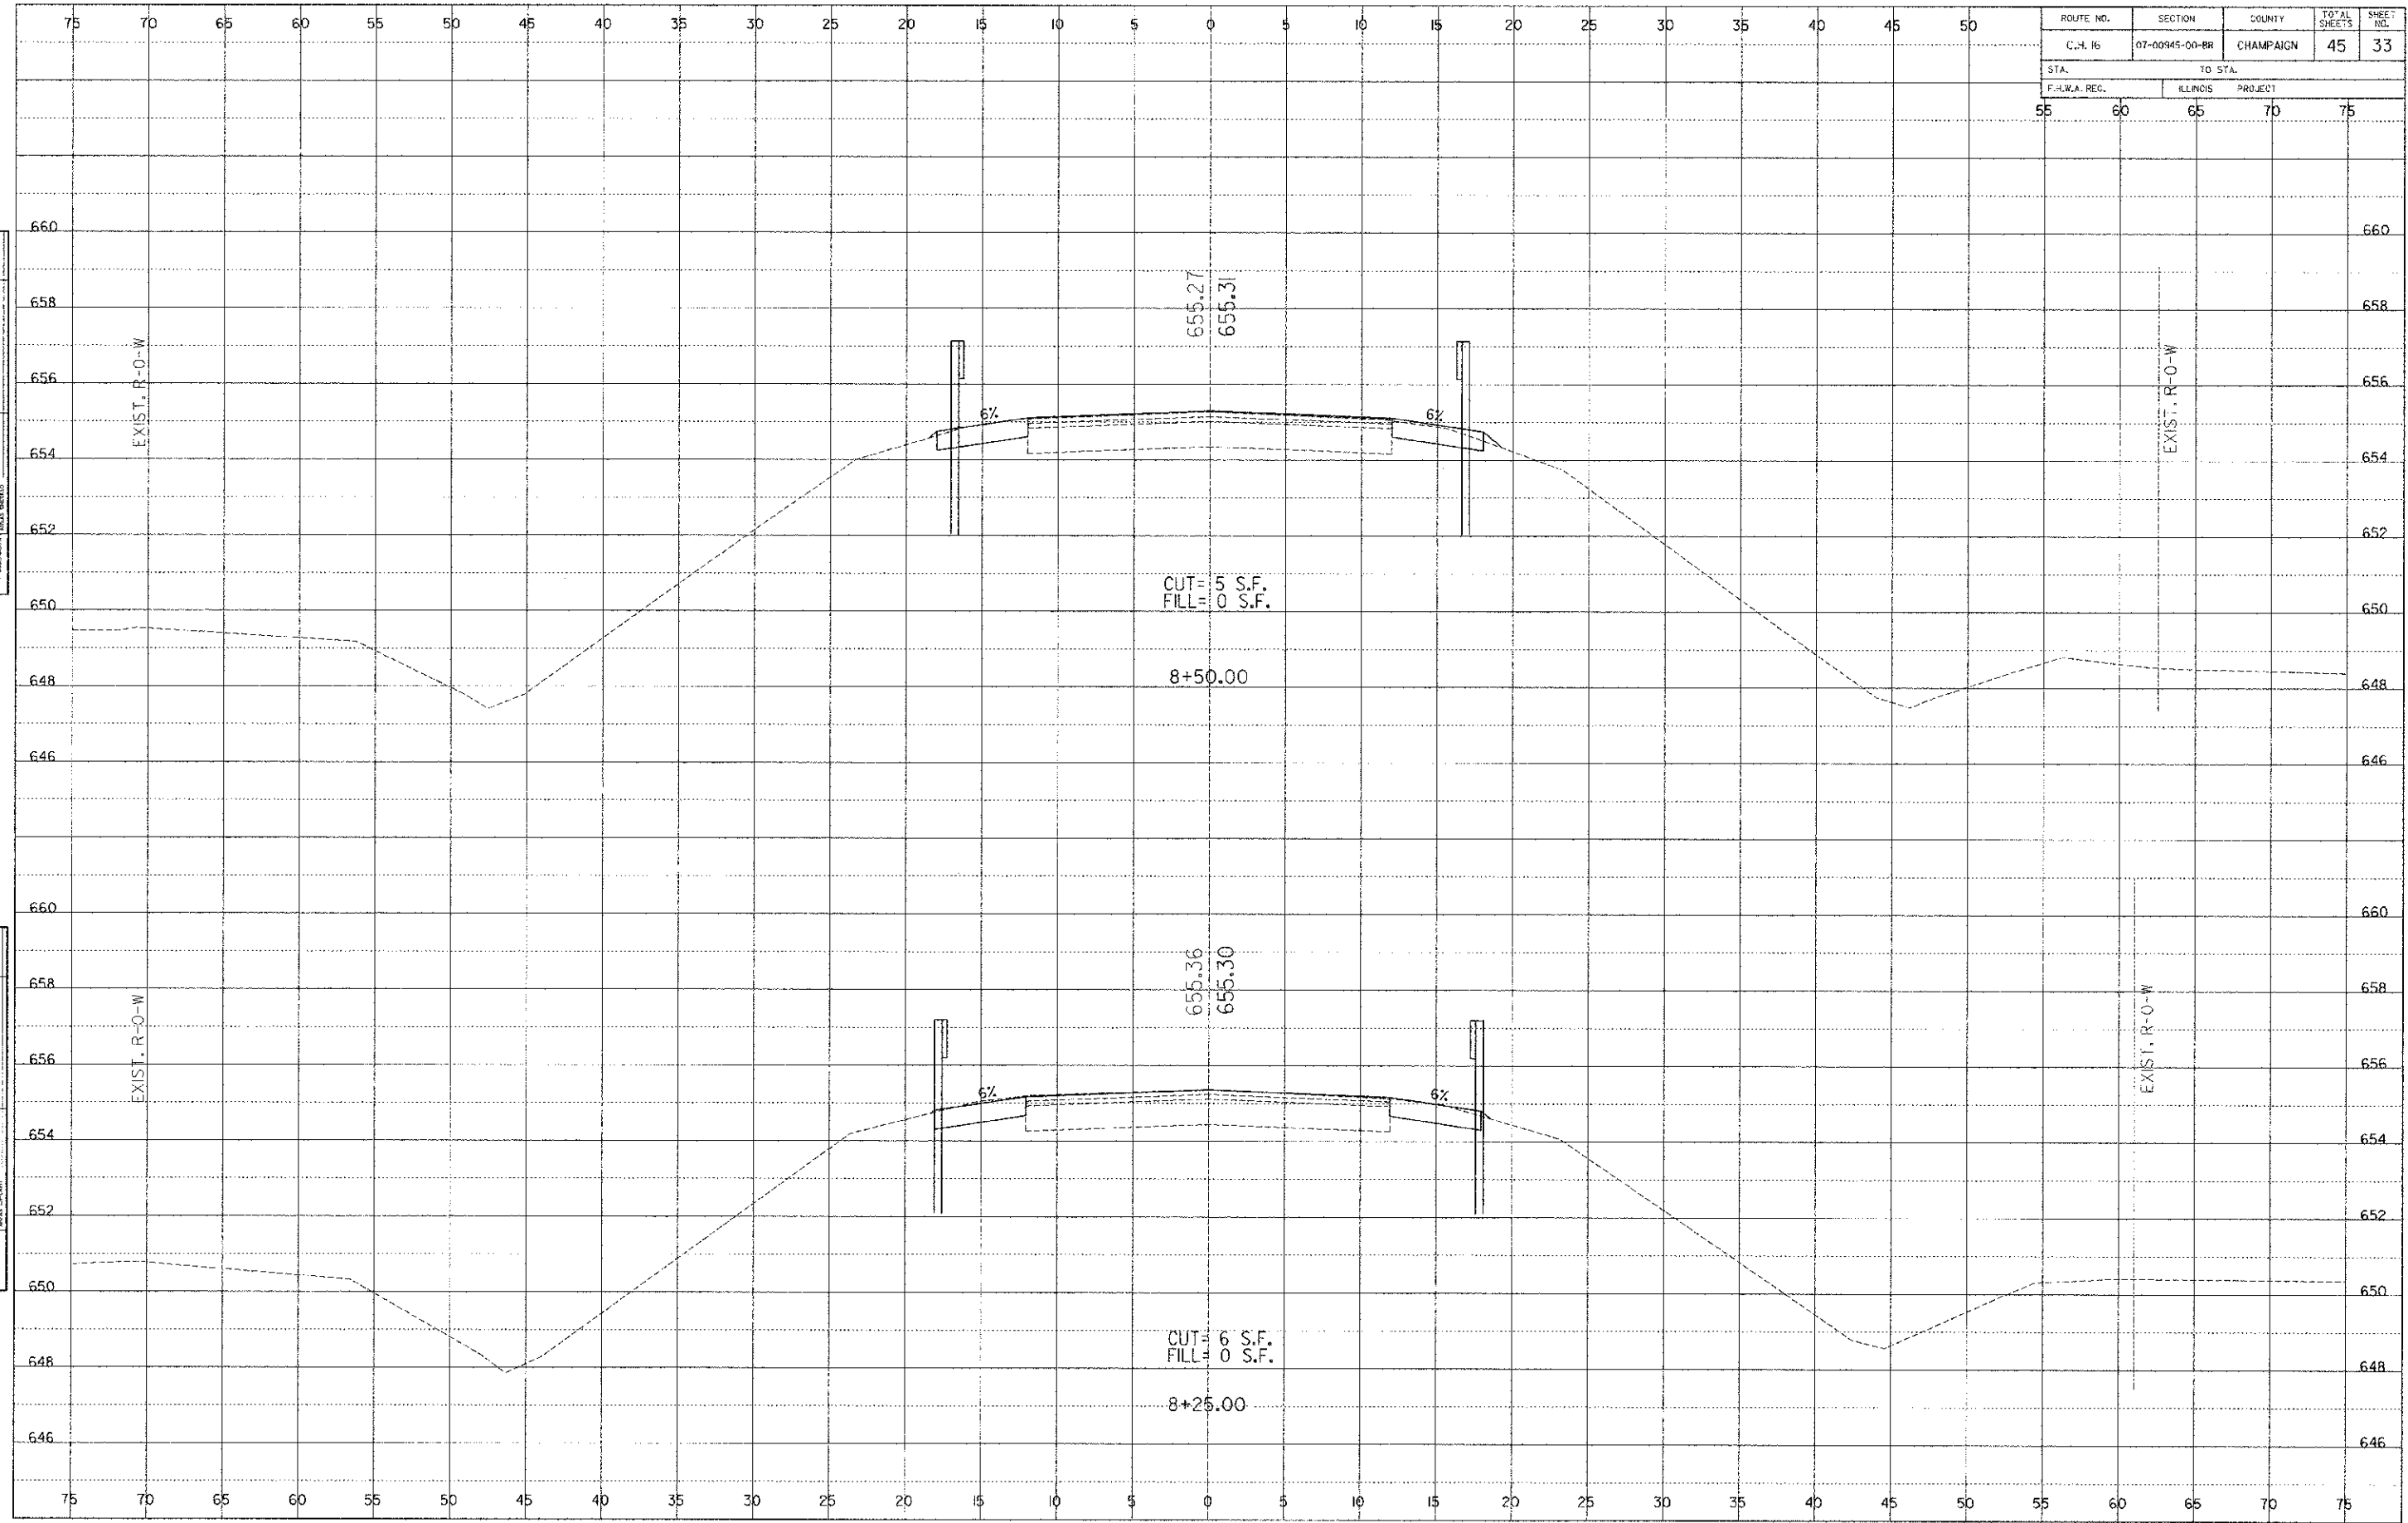

10072 Cross Section Sheets.dgn 2/13/2012 11:27:22 AM