


ROUTE NO.	SECTION	COUNTY	TOTAL SHEETS	SHEET NO.
C.H. 16	07-00945-00-BR	CHAMPAIGN	45	38
STA.	TO STA.			
55	60	65	70	75
F.A.W.A. REG.		S.L.L.N.G.S	PROJECT	

DATE	
BY	
REVISIONS	
NO.	DESCRIPTION
1	
2	
DATE	
BY	
REVISIONS	
NO.	DESCRIPTION
1	
2	
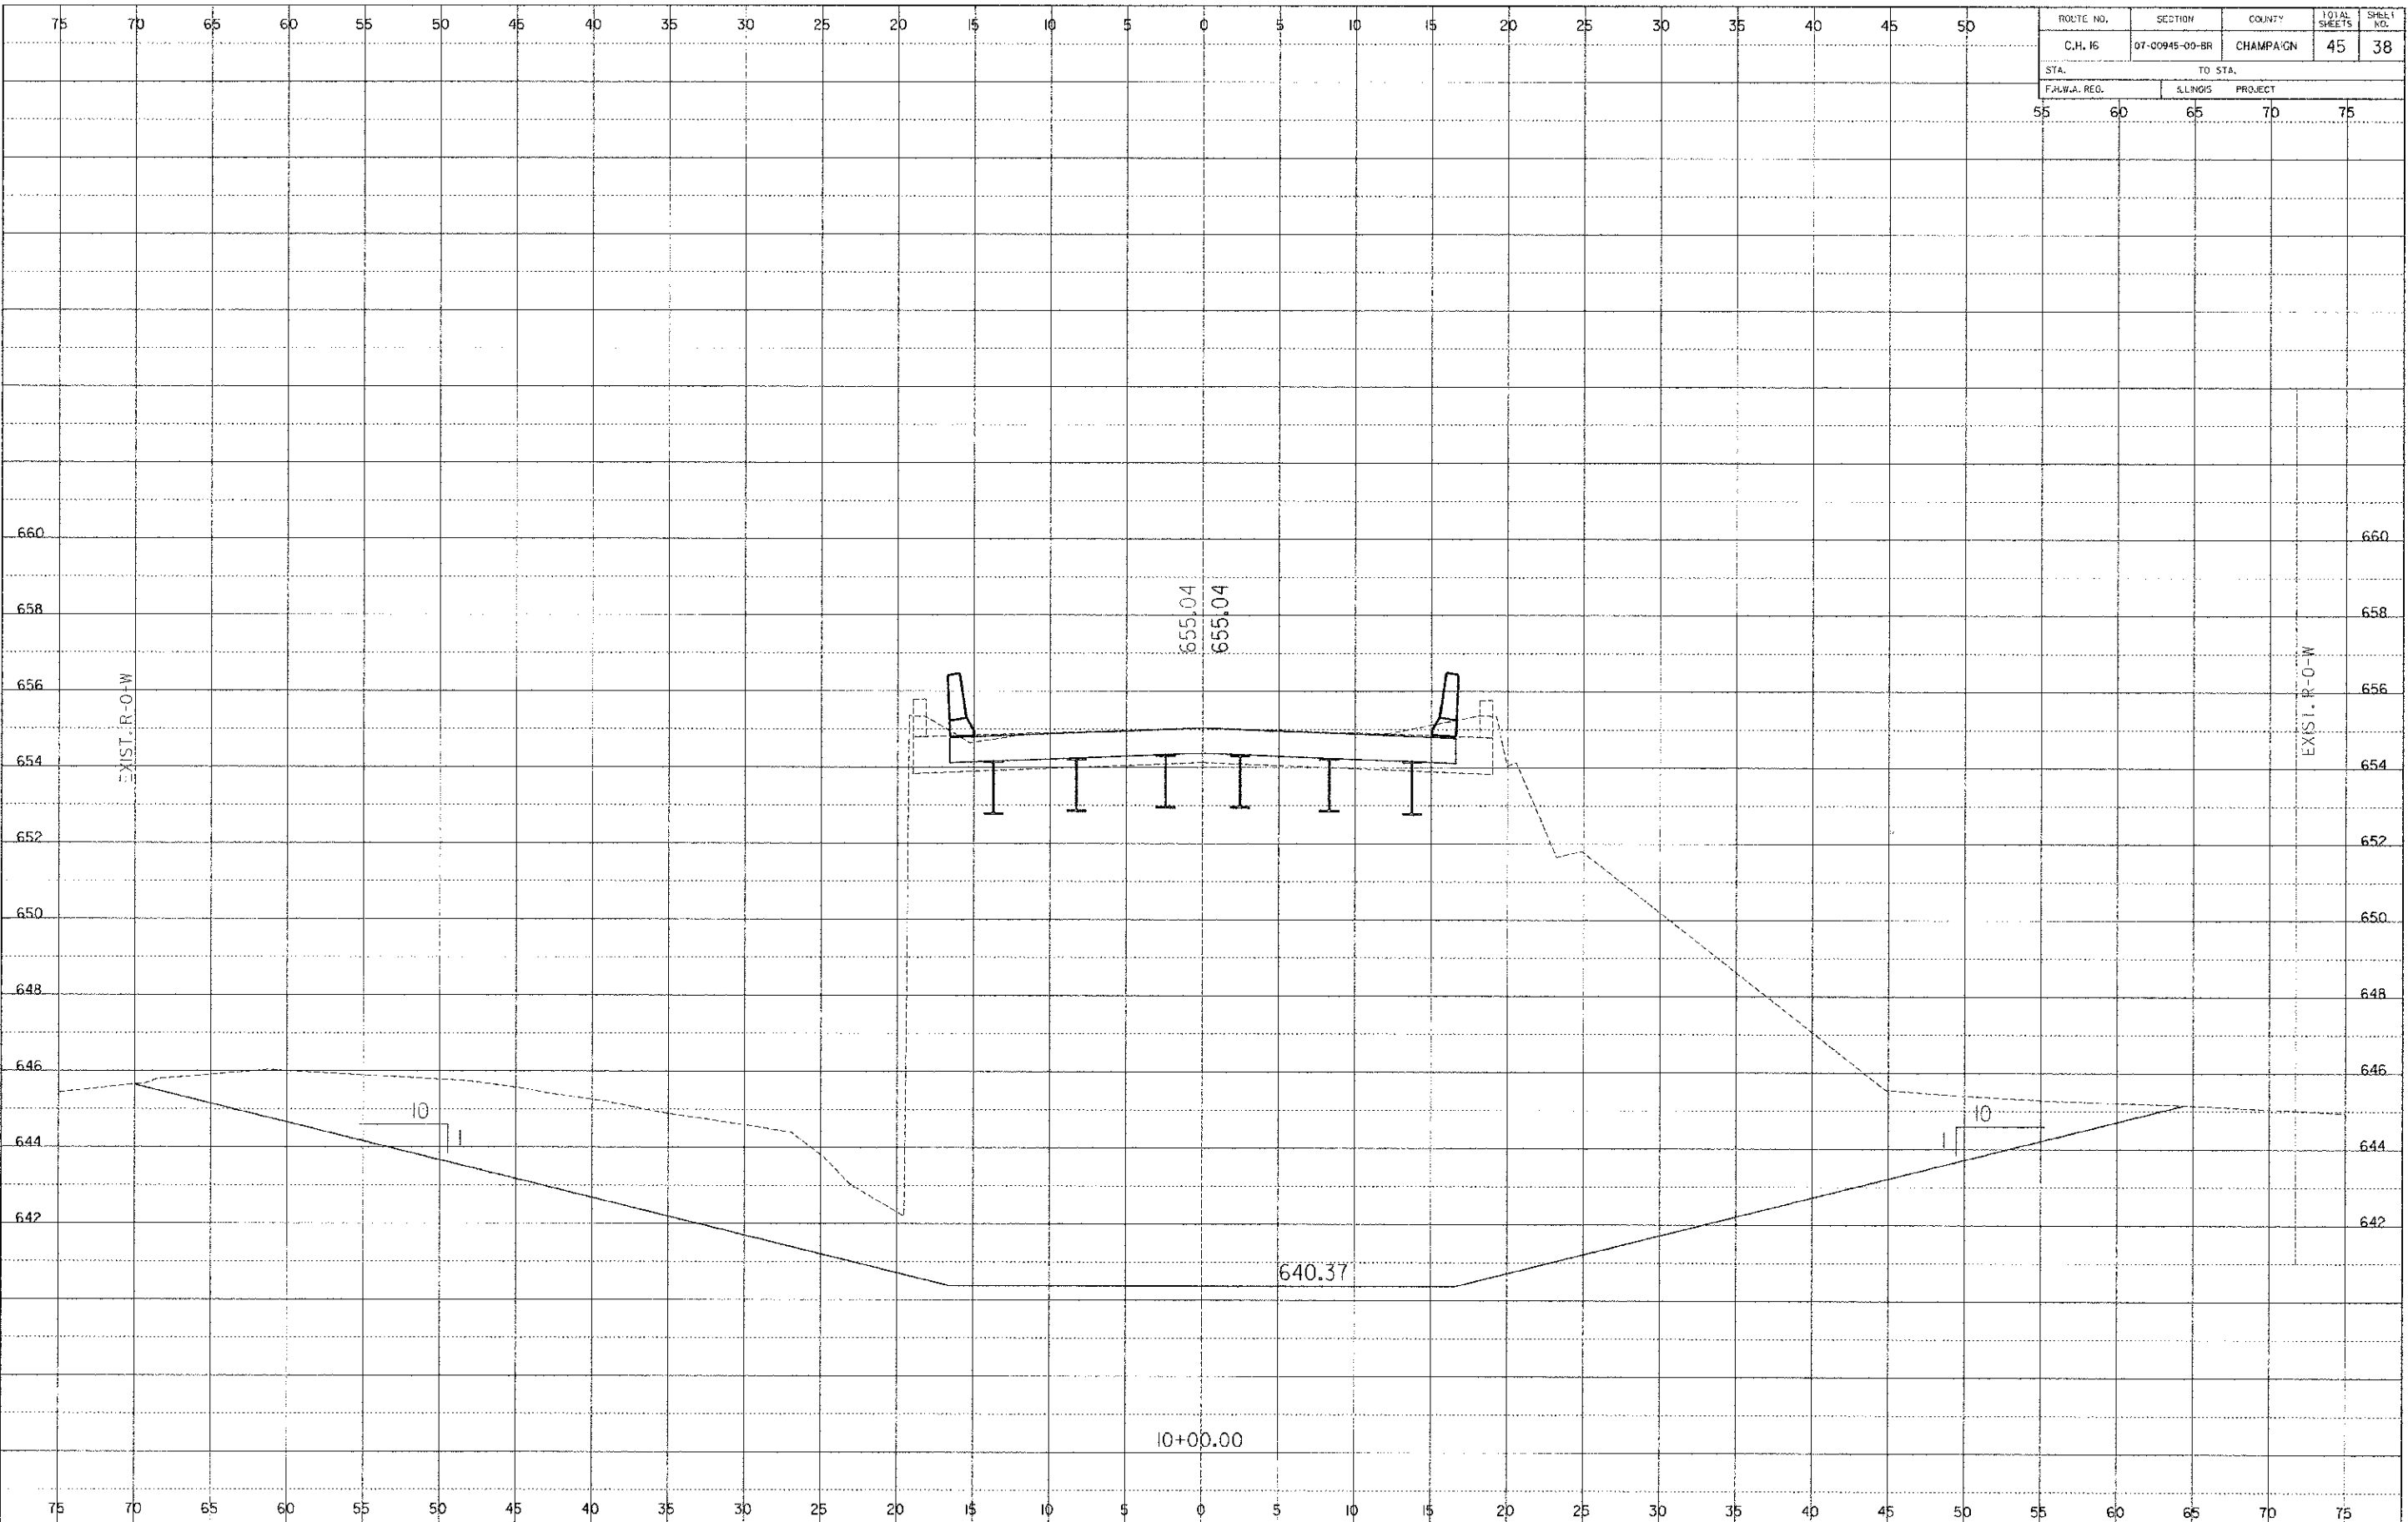

SECTION 07-00945-00-BR CHAMPAIGN COUNTY

SHEET 38 OF 45 SHEETS 10072

10072 Cross Section Sheets.dwg 2/13/2012 11:22:33 AM