


ROUTE NO.	SECTION	COUNTY	TOTAL SHEETS	SHEET NO.
C.H. 16	07-00945-00-BR	CHAMPAIGN	45	39
STA.	TO STA.			
55	60	65	70	75
F.H.W.A. REG.		ILLINOIS	PROJECT	

DATE	
BY	
FINAL SURVEY	
NOTE BOOK NO.	
FIELD ORDER	

DATE	
BY	
ORIGINAL SURVEY	
NOTE BOOK NO.	
FIELD ORDER	

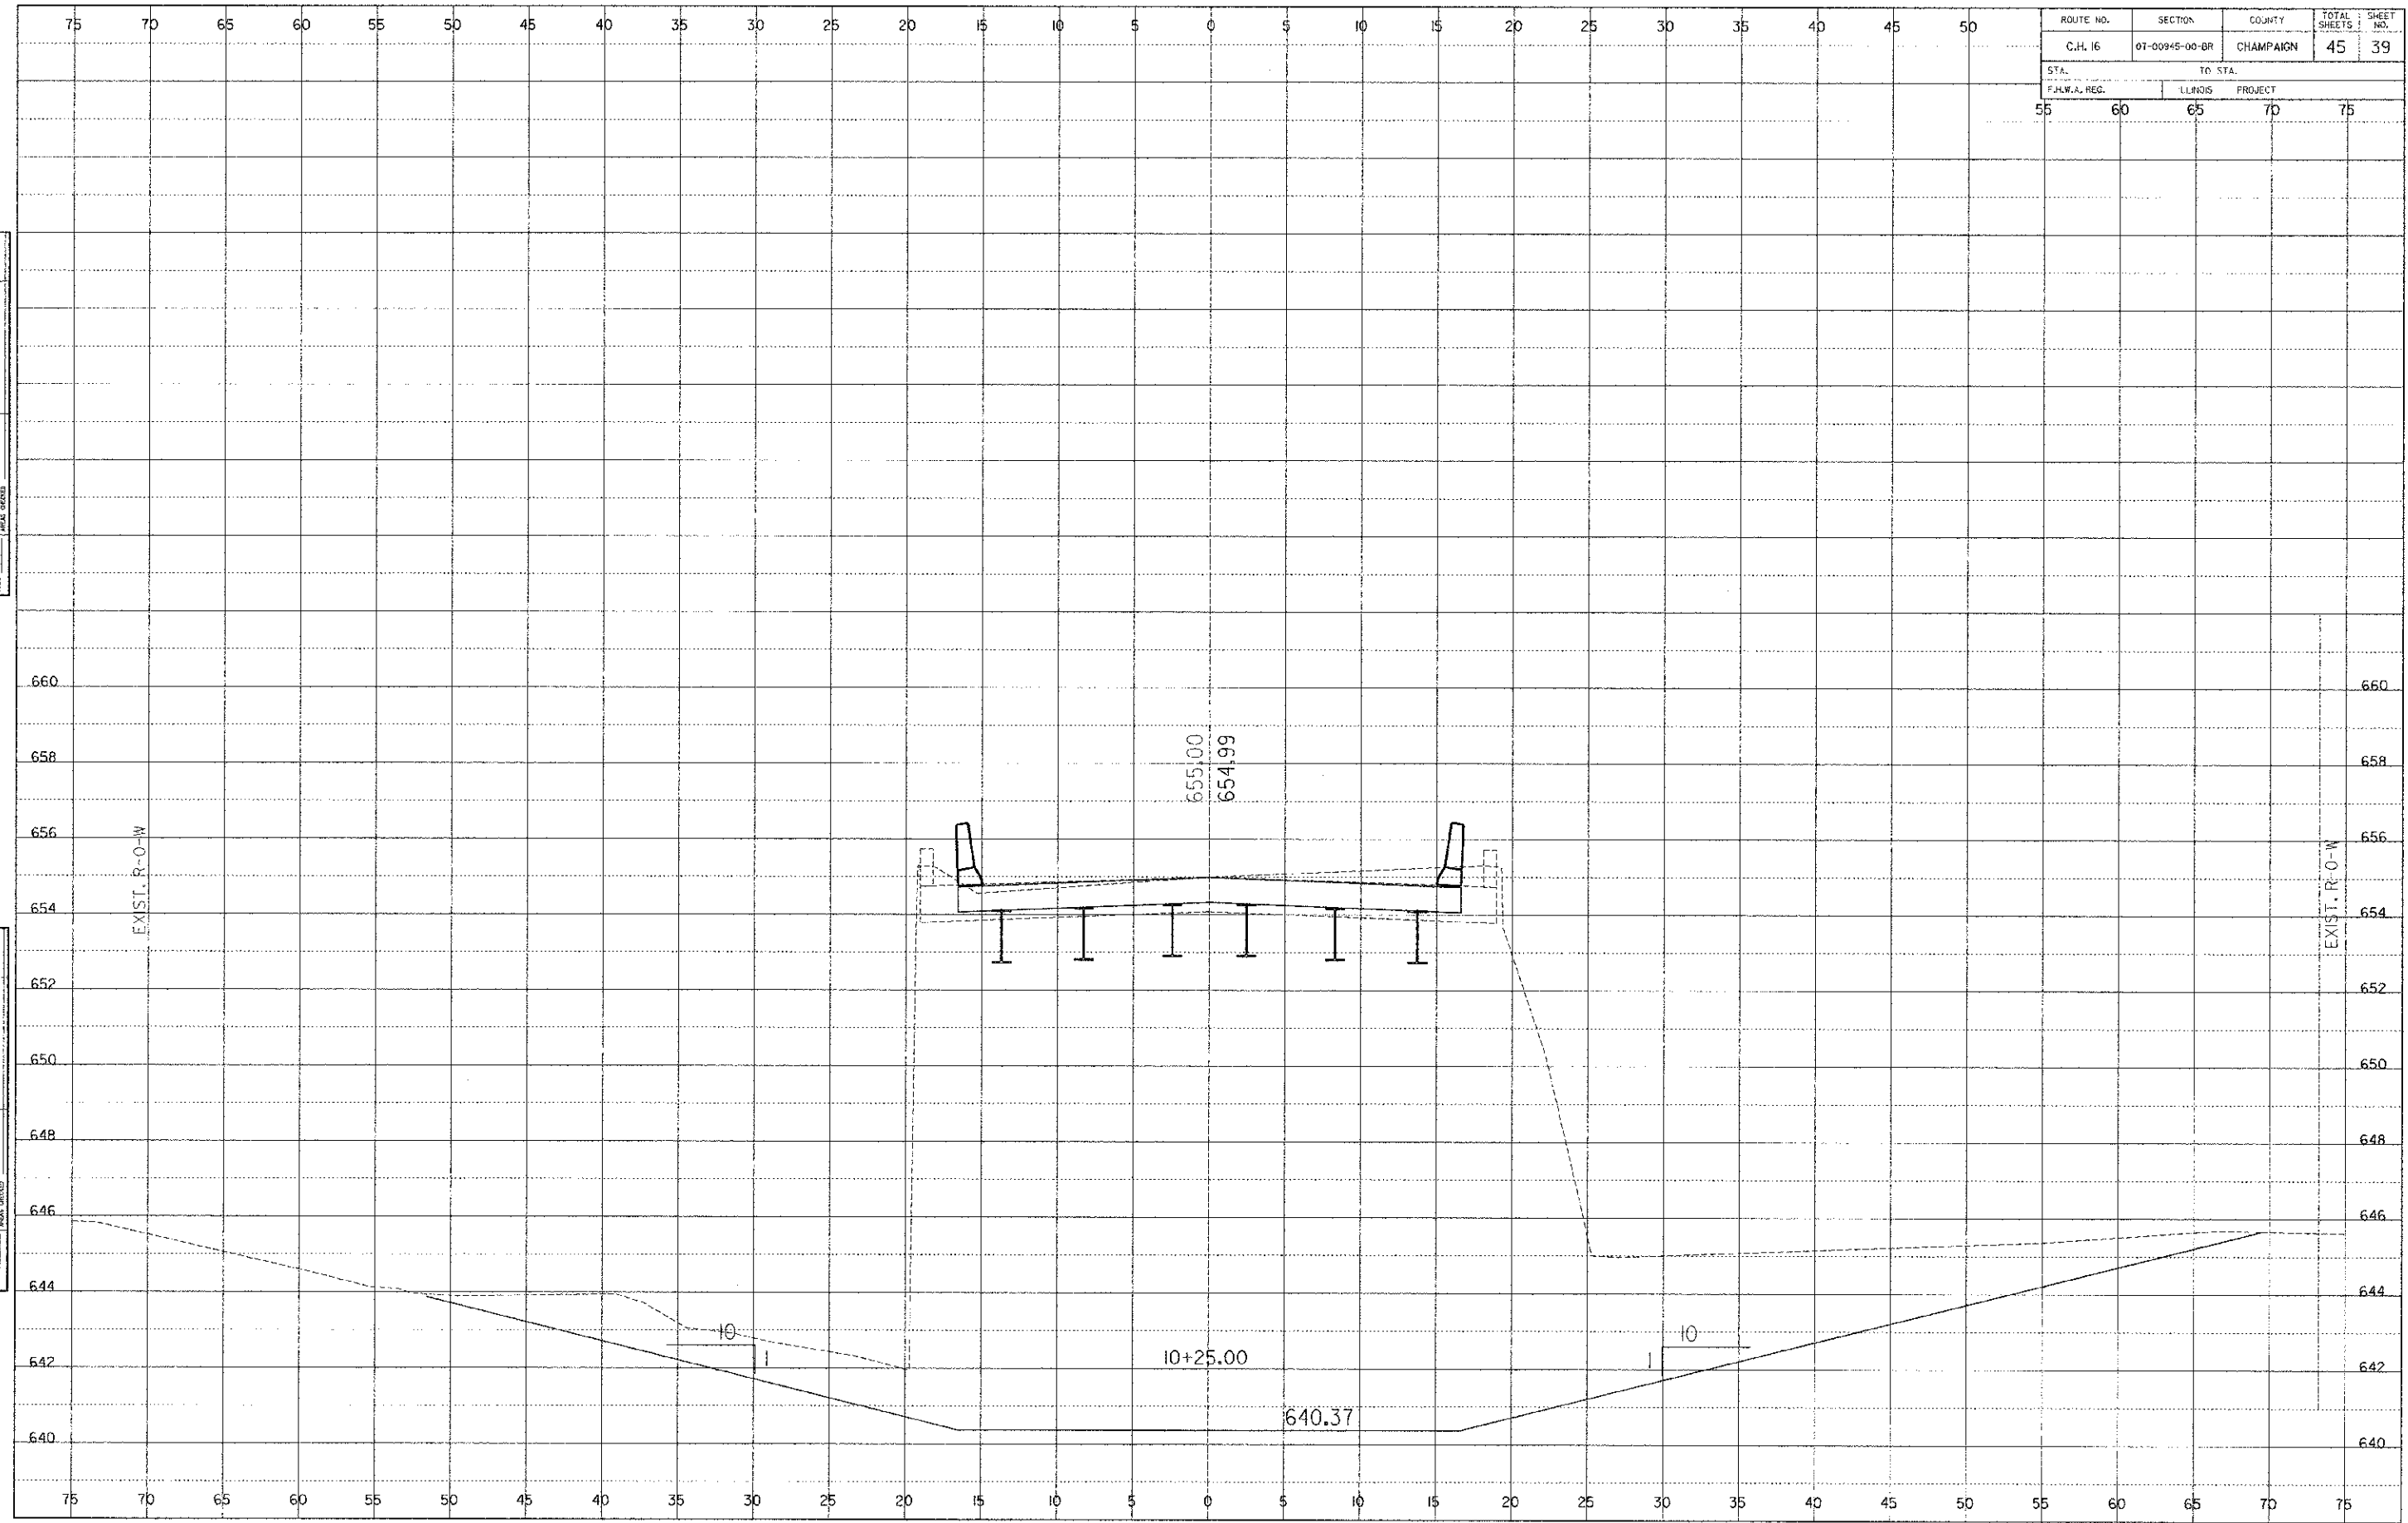

SECTION 07-00945-00-BR CHAMPAIGN COUNTY

SHEET 39 OF 45 SHEETS 10072