


75 70 65 60 55 50 45 40 35 30 25 20 15 10 5 0 5 10 15 20 25 30 35 40 45 50

ROUTE NO.	SECTION	COUNTY	TOTAL SHEETS	SHEET NO.
C.H. 16	07-00945-00-BR	CHAMPAIGN	45	45
STA.		TO STA.		
55		60 65 70 75		
F.I.L. REG.		ILLINOIS PROJECT		

DATE
BY
SURVEY
NOTE BOOK NO.
CHECKED

DATE
BY
SURVEY
NOTE BOOK NO.
CHECKED

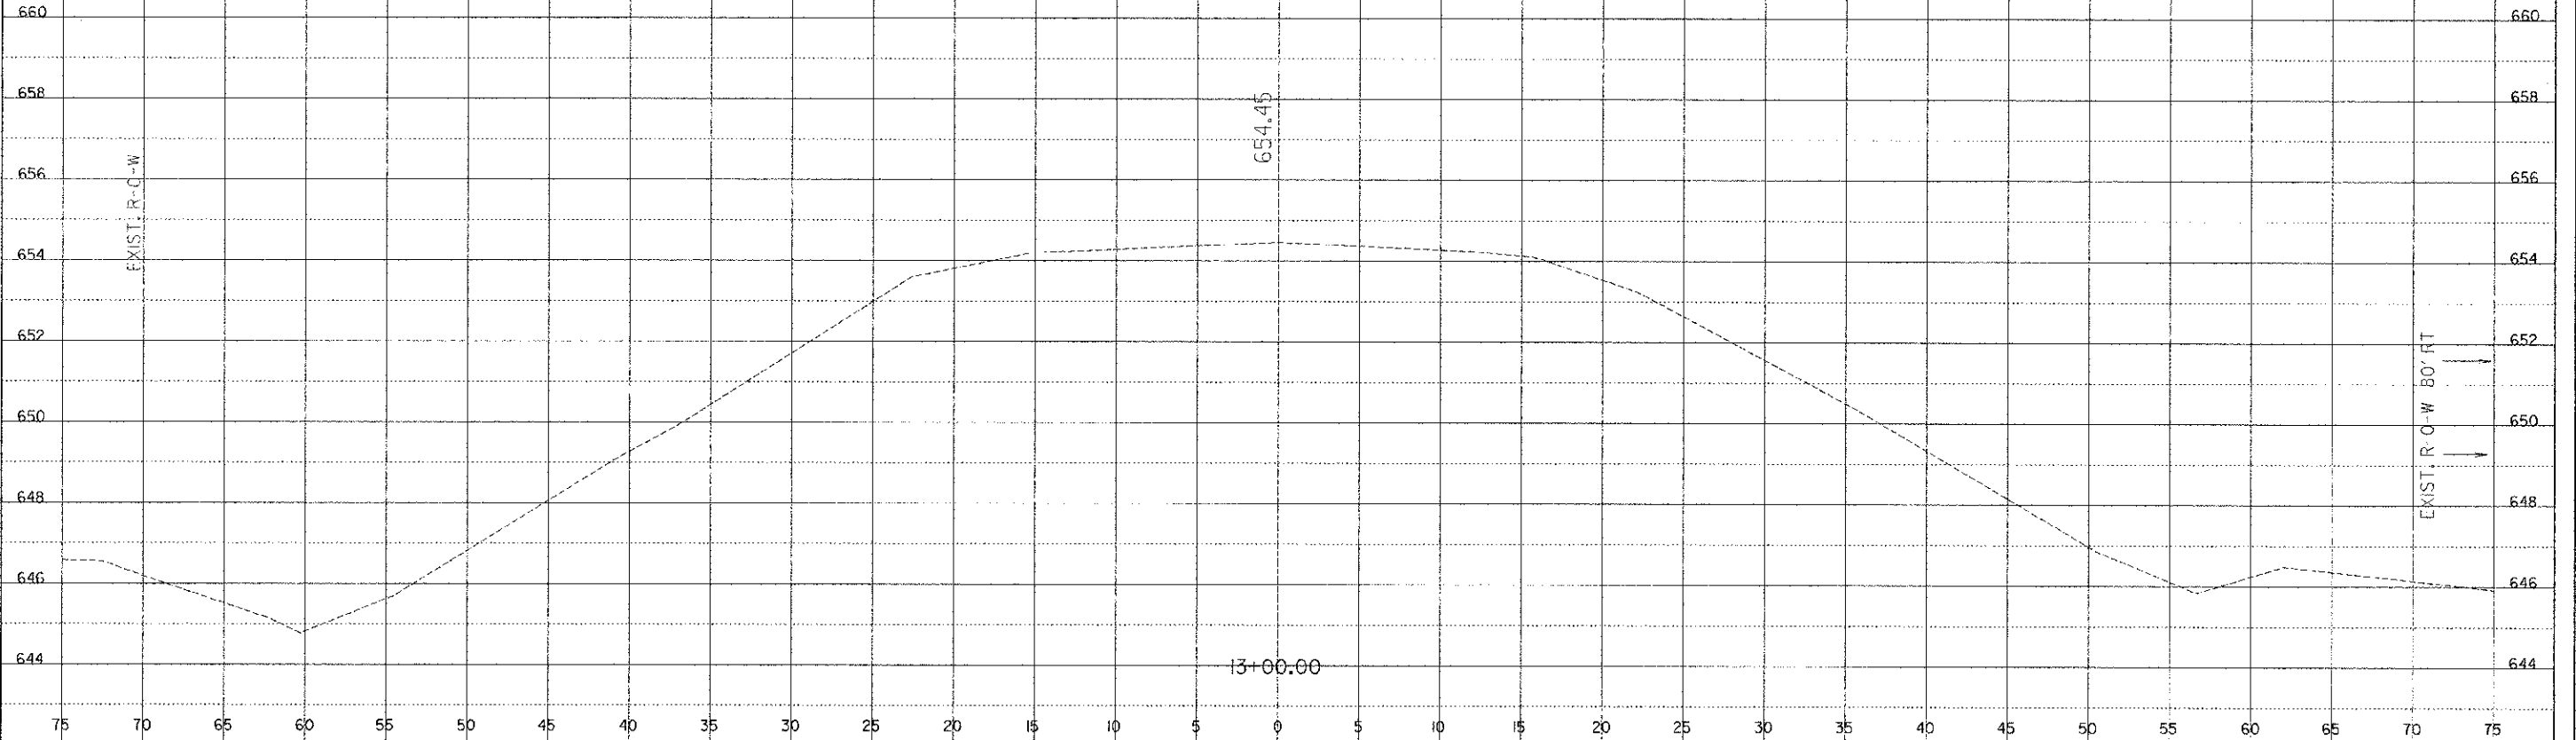

10072 Cross Section Sheets.dwg 2/13/2012 11:27:48 AM