


DATE	
BY	
FINAL SURVEY	
PLOTTED	
NOTE BOOK	
AREAS CHECKED	
NO.	

DATE	
BY	
ORIGINAL SURVEY	
PLOTTED	
NOTE BOOK	
AREAS CHECKED	
NO.	

GREENE & BRADFORD, INC.  
 OF GREENSBORO, N.C.  
 1000 W. GREENSBORO AVENUE  
 GREENSBORO, N.C. 27433  
 PHONE: 703/733-8800  
 FAX: 703/733-8801  
 WWW.GRENEANDBRADFORD.COM

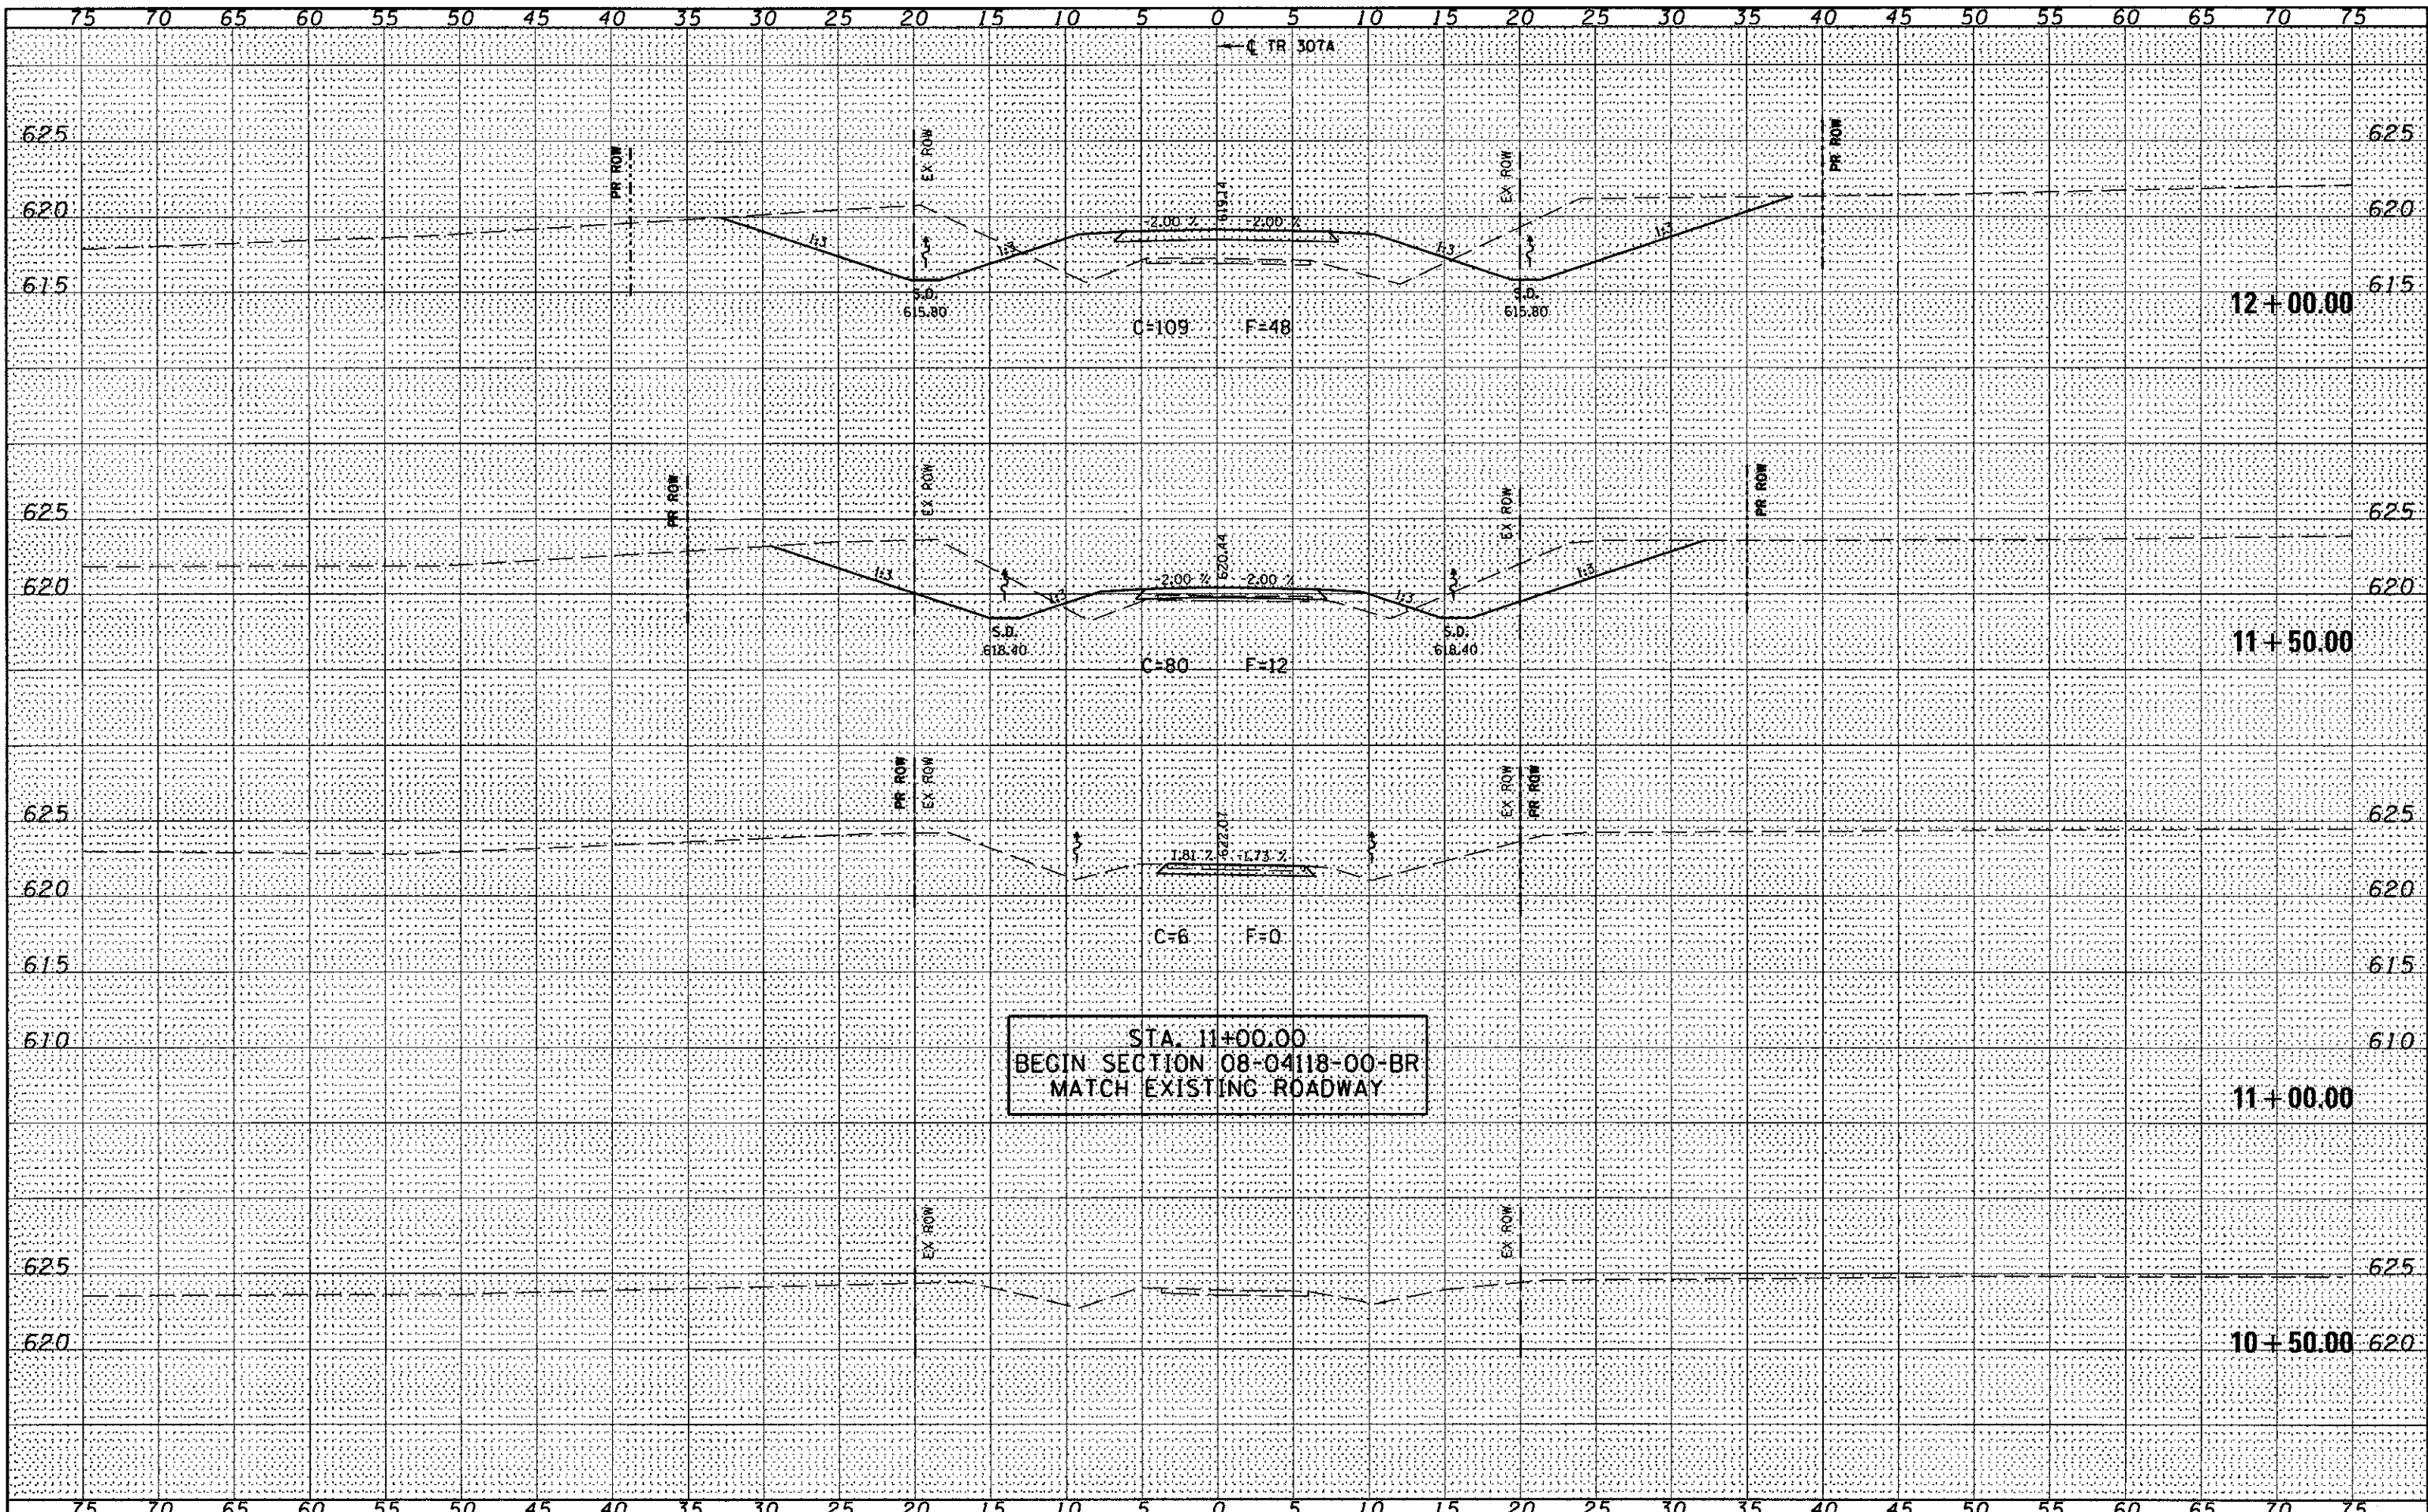

STA. 11+00.00  
 BEGIN SECTION 08-04118-00-BR  
 MATCH EXISTING ROADWAY

FILE NAME = J:\09029\CADD\CADsheets\09029-eh-t-xsh1.dgn  
 USER NAME = amandah  
 PLOT SCALE = 10,0000' / in.  
 PLOT DATE = 5/3/2011

DESIGNED - WCB	REVISED -
DRAWN - MOS	REVISED -
CHECKED - WCB	REVISED -
DATE - 5/4/09	REVISED -

STATE OF ILLINOIS  
 DEPARTMENT OF TRANSPORTATION

TR 307A - CROSS SECTIONS  
 SCALE: 1" = 5'  
 SHEET NO. 1 OF 8 SHEETS  
 STA. 10+50.00 TO STA. 12+00.00

T.R. RTE.	SECTION	COUNTY	TOTAL SHEETS	SHEET NO.
307A	08-04118-00-BR	CHRISTIAN	26	19
FED. ROAD DIST. NO.			ILLINOIS FED. AID PROJECT BROS-0021 (178)	
CONTRACT NO.			93567	