


DATE	
BY	
FINAL SURVEY	
PLOTTED	
NOTE BOOK	
AREAS CHECKED	
NO.	

DATE	
BY	
ORIGINAL SURVEY	
PLOTTED	
NOTE BOOK	
AREAS CHECKED	
NO.	

GREENE & BRADFORD, INC.  
 1000 W. MONROE ST., SUITE 100  
 CHICAGO, IL 60606  
 TEL: (773) 334-1100  
 FAX: (773) 334-1101  
 WWW.GREENE-AND-BRADFORD.COM

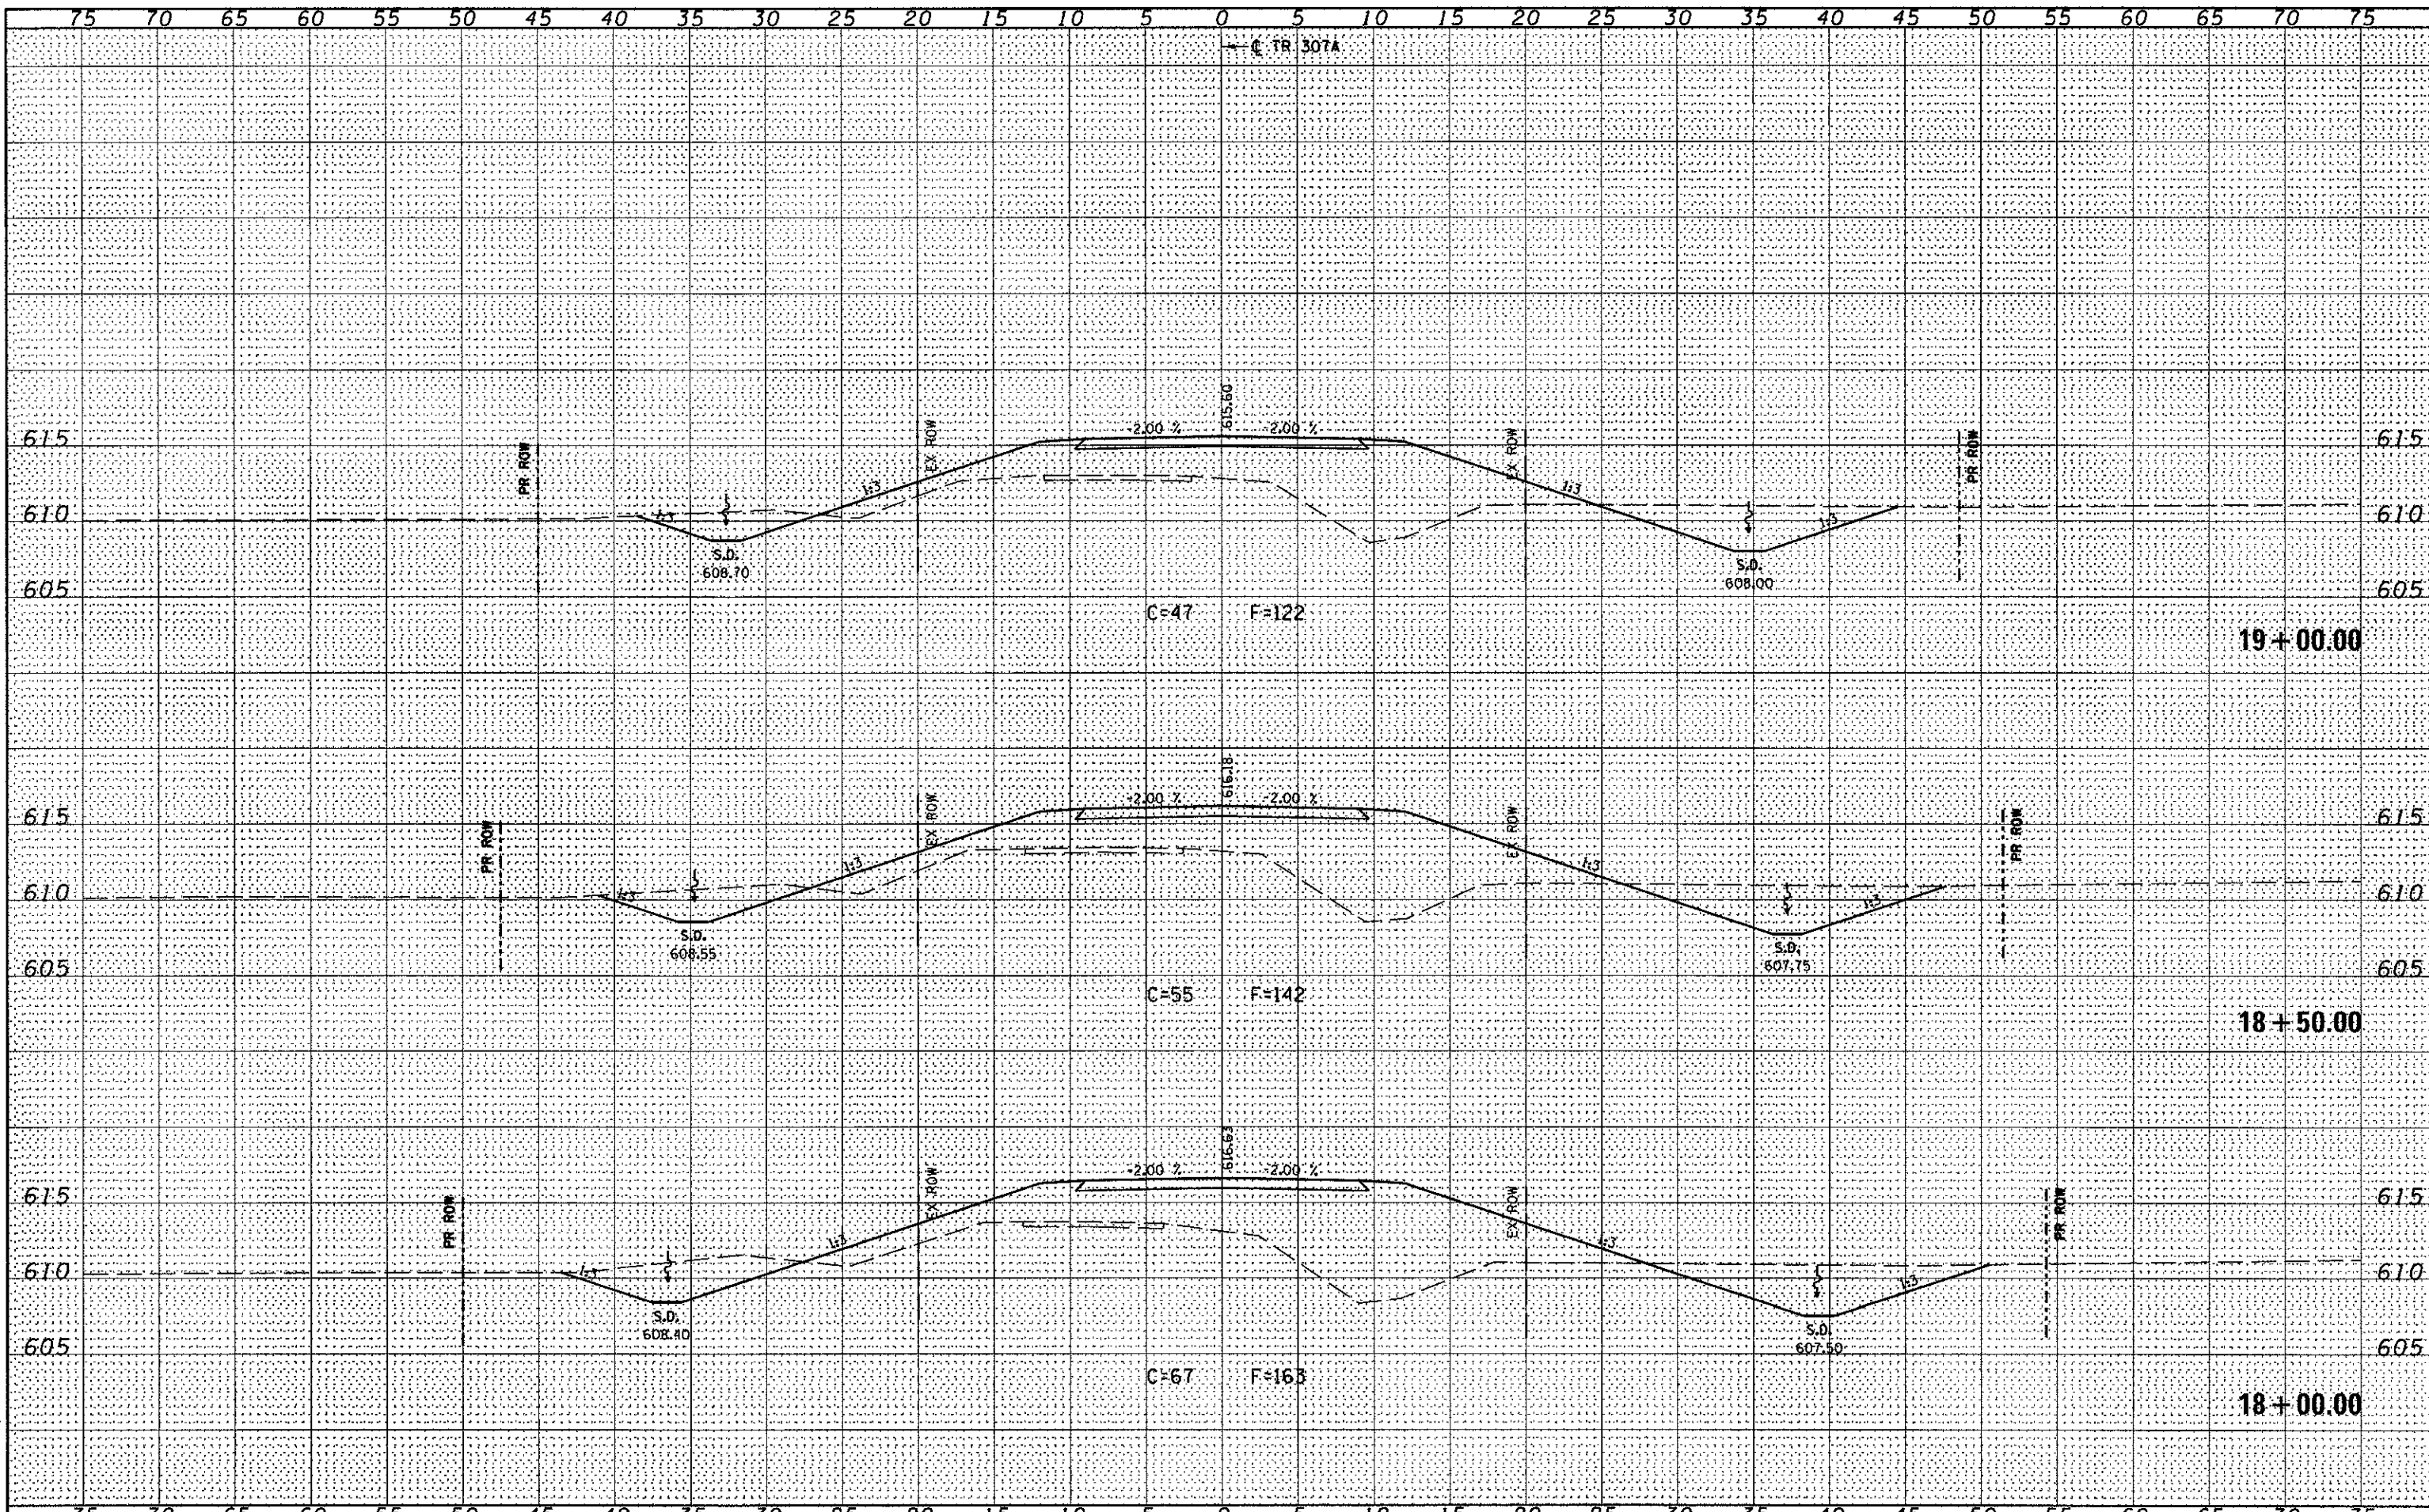

FILE NAME = J:\0929\CADD\CADsheets\0929-shr-xssht.dgn  
 USER NAME = amandah  
 PLOT SCALE = 10.0000' / in.  
 PLOT DATE = 5/3/2011

DESIGNED - WCB	REVISED -
DRAWN - MOS	REVISED -
CHECKED - WCB	REVISED -
DATE - 5/4/09	REVISED -

STATE OF ILLINOIS  
 DEPARTMENT OF TRANSPORTATION

TR 307A - CROSS SECTIONS  
 SCALE: 1" = 5'  
 SHEET NO. 5 OF 8 SHEETS  
 STA. 18+00.00 TO STA. 19+00.00

T.R. RTE.	SECTION	COUNTY	TOTAL SHEETS	SHEET NO.
307A	08-04118-00-BR	CHRISTIAN	26	23
FED. ROAD DIST. NO.			ILLINOIS FED. AID PROJECT BROS-0021 (178)	
CONTRACT NO.			93567	