


| | |
|---------------|--|
| DATE | |
| BY | |
| SURVEYED | |
| PLOTTED | |
| NOTE BOOK | |
| AREAS CHECKED | |
| NO. | |

| | |
|---------------|--|
| DATE | |
| BY | |
| SURVEYED | |
| PLOTTED | |
| NOTE BOOK | |
| AREAS CHECKED | |
| NO. | |

| | | | |
|----------|----------|---------|---|
| DESIGNED | - WCB | REVISED | - |
| DRAWN | - MDS | REVISED | - |
| CHECKED | - WCB | REVISED | - |
| DATE | - 5/4/09 | REVISED | - |

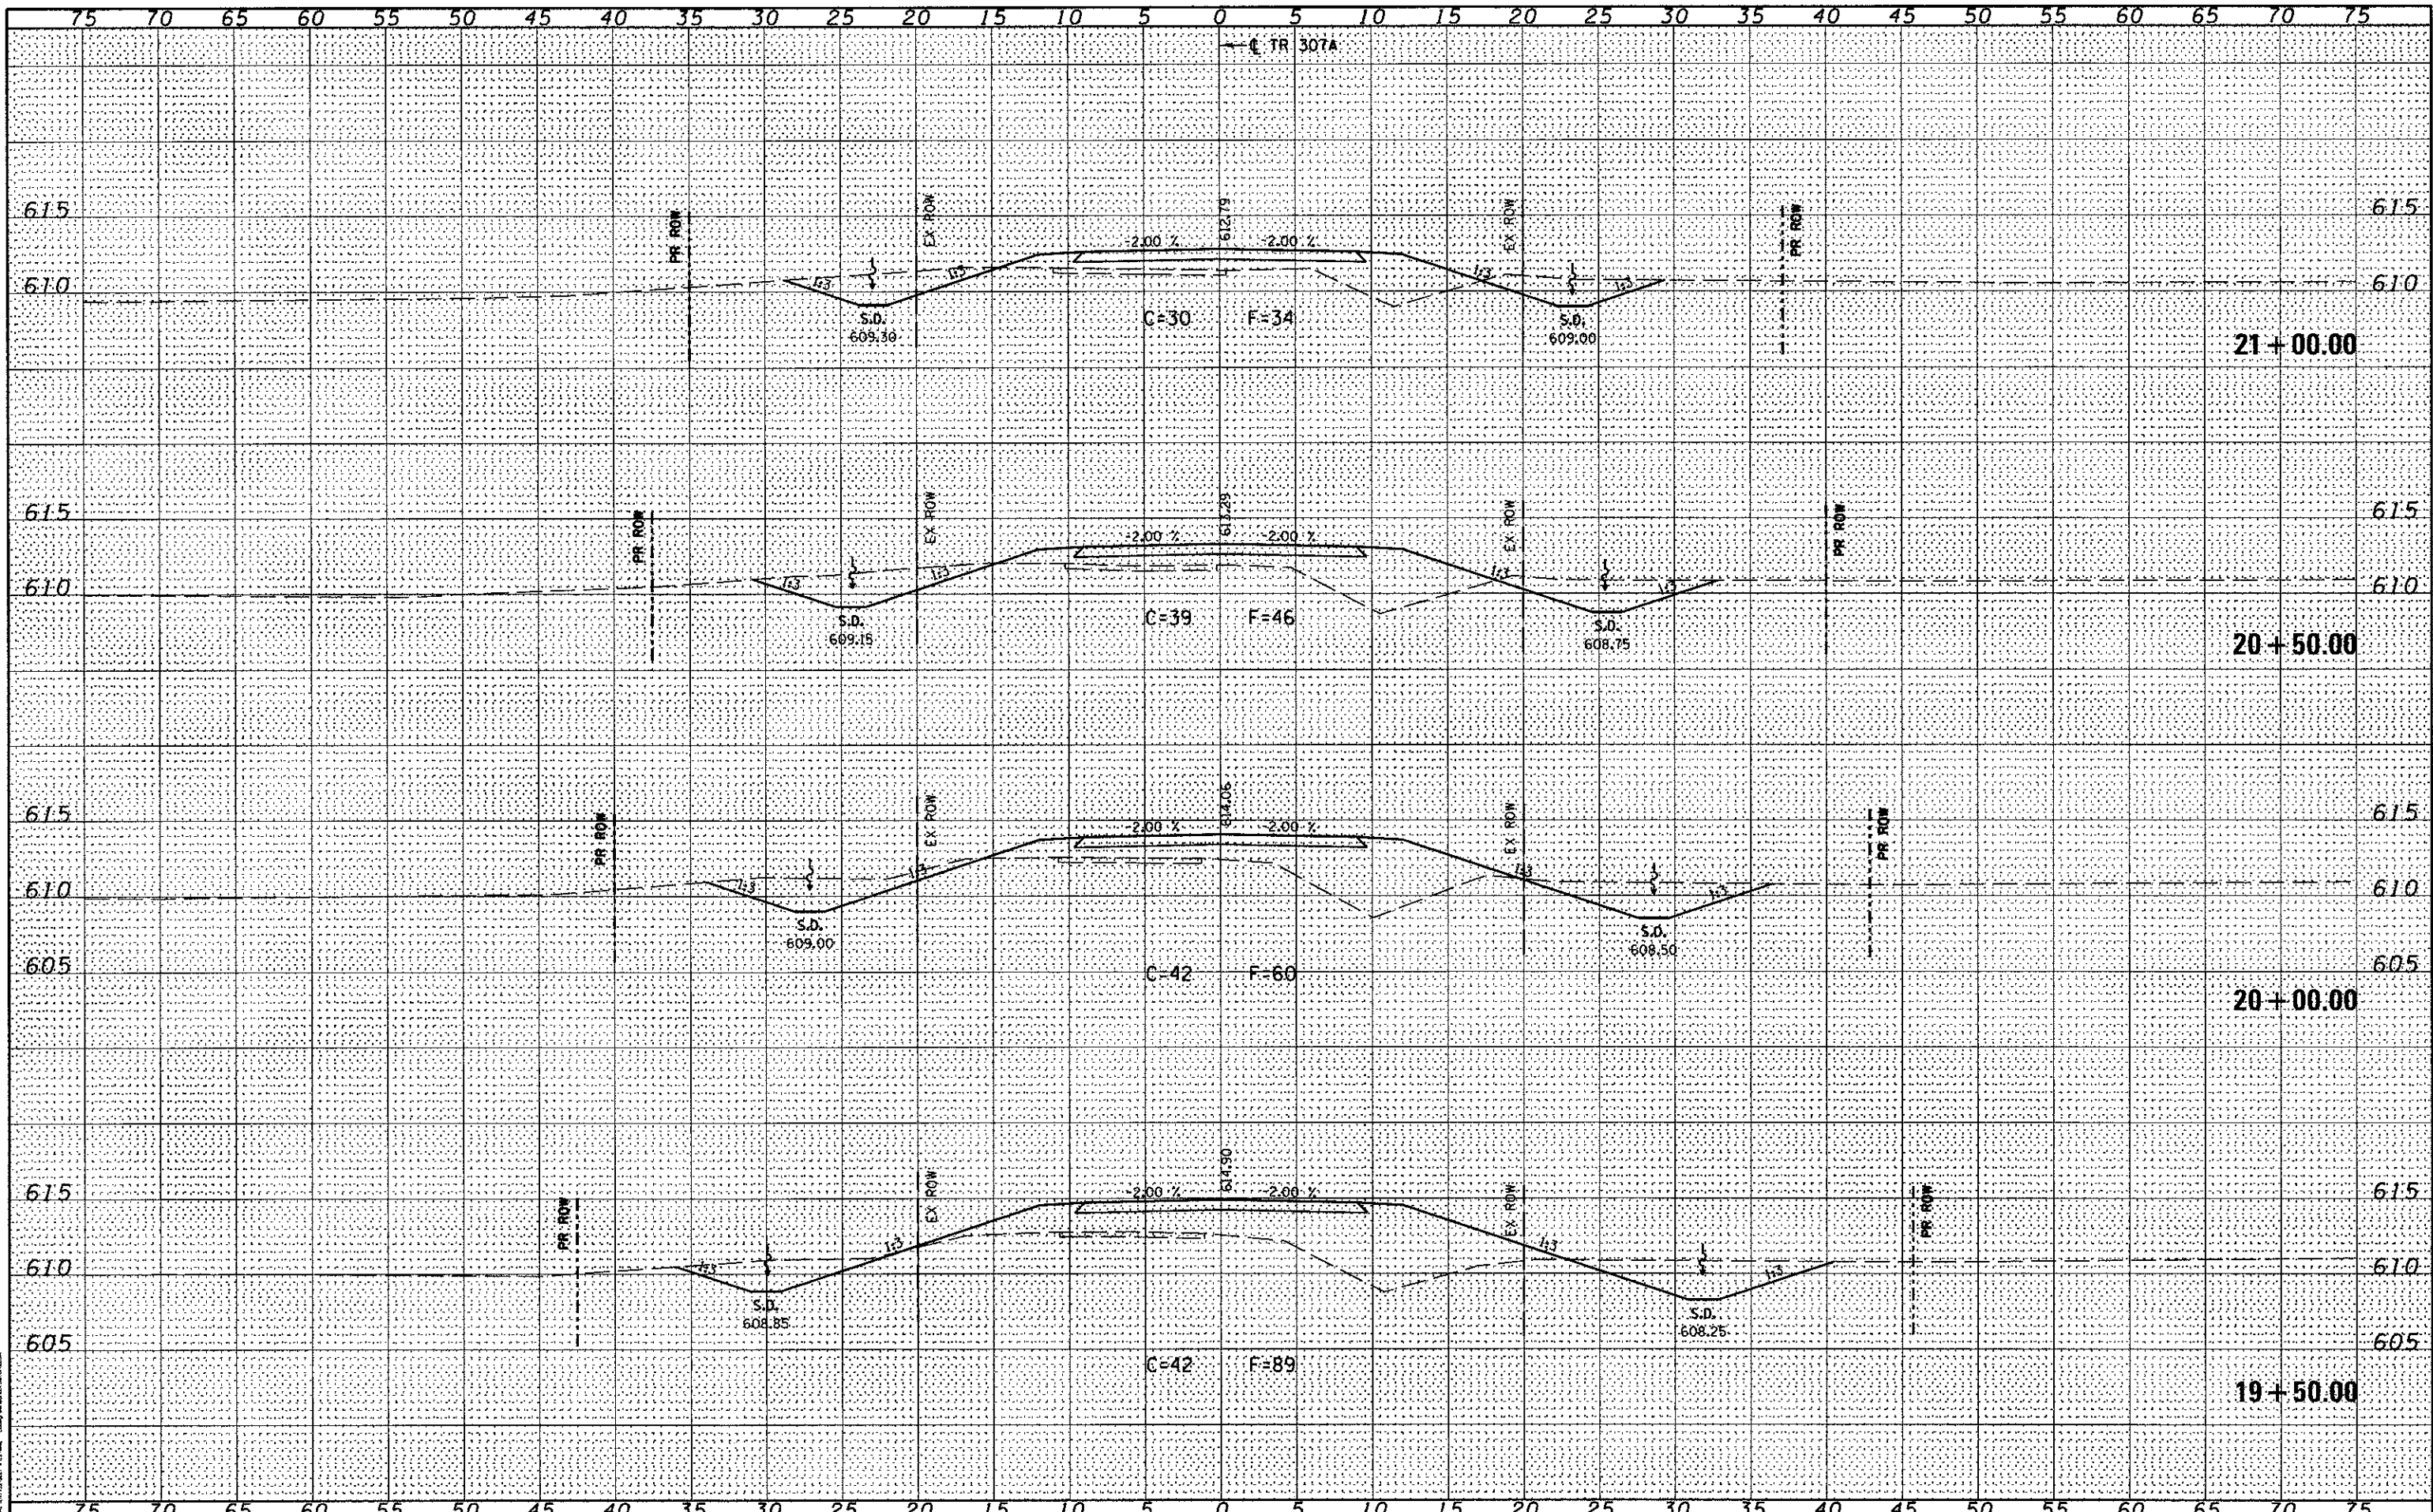

FILE NAME = J:\09029\CADD\CADsheets\09029-ght-xsh.tdgn
 USER NAME = emandah
 PLOT SCALE = 10,0000' / in.
 PLOT DATE = 5/3/2011

STATE OF ILLINOIS
 DEPARTMENT OF TRANSPORTATION

TR 307A - CROSS SECTIONS

| | | | | |
|--------------------|----------------|-----------|--------------|-----------|
| T.R. RTE. | SECTION | COUNTY | TOTAL SHEETS | SHEET NO. |
| 307A | 08-04118-00-BR | CHRISTIAN | 26 | 24 |
| CONTRACT NO. 93567 | | | | |

SCALE: 1" = 5' SHEET NO. 6 OF 8 SHEETS STA. 19+50.00 TO STA. 21+00.00 FED. ROAD DIST. NO. [ILLINOIS] FED. AID PROJECT BROS-0021 (178)

G&B PROJECT: 09029
 PLOT DRIVER = vb1.pdf.pltfg