

F.A.U. RTE.	SECTION	COUNTY	TOTAL SHEETS	SHEET NO.
-	08-00461-00-LS	SANGAMON	11	1

• PW - CITY OF SPRINGFIELD

**UTILITY NOTE**

THE LOCATIONS OF THOSE BURIED AND ABOVEGROUND UTILITIES SHOWN ARE APPROXIMATE, ARE SHOWN FOR CONTRACTOR INFORMATIONAL USE ONLY, AND ARE NOT TO BE REFERENCED FOR CONSTRUCTION PURPOSES. THE IMPLIED PRESENCE OR ABSENCE OF UTILITIES IS NOT TO BE CONSTRUED BY THE OWNER, ENGINEER, CONTRACTOR, OR SUBCONTRACTORS TO BE AN ACCURATE AND COMPLETE REPRESENTATION OF UTILITIES THAT MAY OR MAY NOT EXIST ON THE CONSTRUCTION SITE. BURIED AND ABOVEGROUND UTILITY LOCATION, IDENTIFICATION, AND MARKING ARE THE SOLE RESPONSIBILITY OF THE CONTRACTOR. REROUTING, DISCONNECTION, PROTECTION, ETC. OF ANY UTILITIES MUST BE COORDINATED BETWEEN THE CONTRACTOR, UTILITY COMPANY, AND OWNER. SITE SAFETY INCLUDING THE AVOIDANCE OF HAZARDS, ASSOCIATED WITH BURIED AND ABOVEGROUND UTILITIES, REMAIN THE SOLE RESPONSIBILITY OF THE CONTRACTOR.

J.U.L.I.E.  
JOINT UTILITY LOCATING INFORMATION FOR EXCAVATORS  
1-800-892-0123

**Utility Companies**

- |   |   |
|---|---|
| City Water, Light and Power - Water Dept.<br>401 N. 11th Street<br>Springfield, IL 62707<br>Attention: Steve Stewart (217) 789-2022             | Springfield Metro Sanitary District<br>3017 N. 8th Street Road<br>Springfield, IL 62707<br>Attention: Gregg Humphrey (217) 528-0491 |
| City Water, Light and Power - Electric Dept.<br>1008 East Miller<br>Springfield, IL 62701<br>Attention: Roleen Thoole (217) 757-8520            | Comcast<br>711 S. Dirksen Parkway<br>Springfield, IL 62703<br>Attention: David Bly (217) 527-2967                                   |
| AT&T<br>529 S. Seventh Street, Floor 3E<br>Springfield, IL 62721<br>Attention: Rich Weingand (217) 789-8227                                     | Ameren CILCO (Gas)<br>825 N. Macarthur Boulevard<br>Springfield, IL 62702<br>Attention: Rick Combs (217) 753-5187                   |
| Office of Public Works<br>Room 201, Municipal Center West<br>Springfield, IL 62701<br>Attention: Lori Williams, Traffic Engineer (217) 789-8227 |   |

**Index of Sheets**

- 1 Cover Sheet
- 2 Summary of Quantities
- 3 Planting Plan - Sta 34+00 to 39+00
- 4 Planting Plan - Sta 39+00 to 48+00
- 5 Planting Plan - Sta 48+00 to 58+00
- 6 Planting Plan - Sta 58+00 to 70+00
- 7 Planting Plan - Sta 70+00 to 86+00
- 8 Planting Plan - Sta 86+00 to 102+00
- 9 Planting Plan - Sta 102+00 to 118+00
- 10 Planting Plan - Sta 118+00 to Dirksen Pkwy.
- 11 Plant Details

**Highway Standards**



- 701001-02
- 701101-02
- 701502-04
- 701601-07
- 701606-08
- 701701-08
- 701901-02

STATE OF ILLINOIS  
DEPARTMENT OF TRANSPORTATION  
DIVISION OF HIGHWAYS

SPRINGFIELD GREEN - MADISON/JEFFERSON/CLEAR LAKE (LANDSCAPE PORTION)

ILLINOIS TRANSPORTATION ENHANCEMENT PROGRAM (ITEP NO. 602025)  
(FOR CONSTRUCTION SECTION)

SECTION 08-00461-00LS  
PROJECT TE-00D6(085)  
CITY OF SPRINGFIELD, SANGAMON COUNTY  
JOB NUMBER C-96-235-08

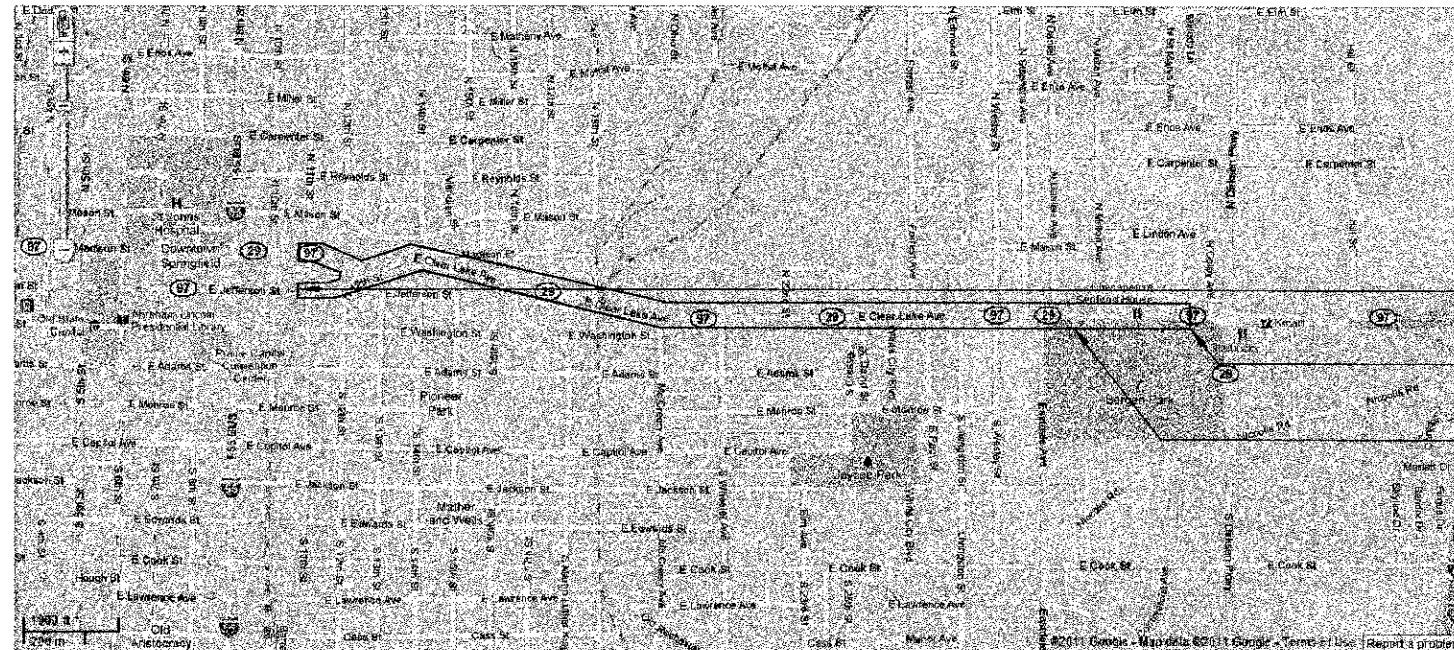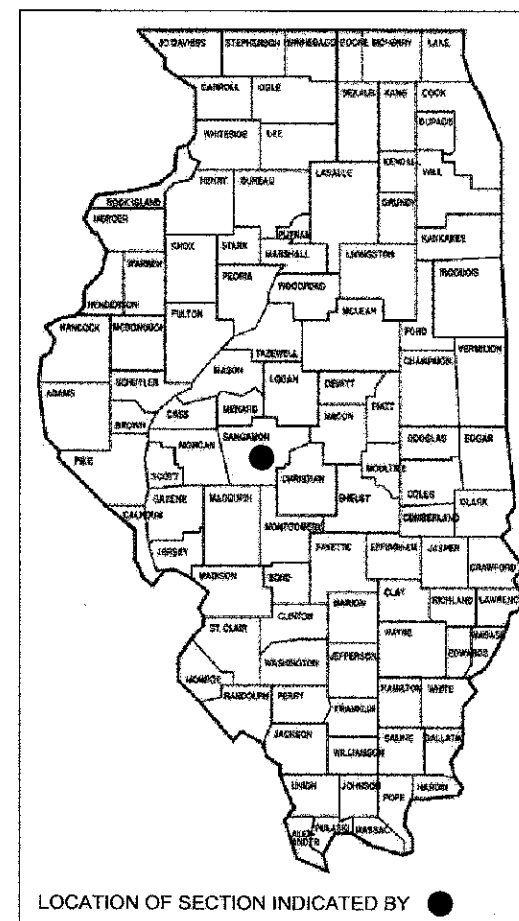

Begin Enhancement  
STA 34+00 - CLEAR LAKE AVE.  
End Enhancement  
STA 127+50 - CLEAR LAKE AVE.  
Corridor Improvements  
Project Location

1/5 MI. 0 1/5 MI. 2/5 MI.

DESIGN DESIGNATION: URBAN COLLECTOR  
LENGTH ENHANCEMENT = 9,350 FT. = 1.771 MILES

**Massie & Massie**  
Associates

1210 S. 5th Street, Springfield, IL 62703 217-544-3210  
www.Massie-Massie-Associates.com



SIGNATURE: *Neil F. Beaulieu*  
DATE SIGNED: 4/19/2012  
LISC. EXP. DATE: 3/31/2013

APPROVED APRIL 20 2012  
*Michael Hammer* MAYOR

APPROVED April 19 2012  
*Andy D. ...* CITY ENGINEER

APPROVED Terrance Fontaine 2012  
DISTRICT LOCAL ROADS AND STREETS ENGINEER

APPROVED April 24 2012  
*Ron ...* DISTRICT CONSTRUCTION ENGINEER

RELEASING FOR BID BASED ON LIMITED REVIEW Roger ... 2012  
DEPUTY DIRECTOR OF HIGHWAYS, REGION FOUR ENGINEER

CONTRACT NO. **93581**

4/24/2012  
 FILE NAME: Springfield Green-Madison/Jefferson/Clear Lake Landscape Portion  
 PLOT SCALE:  
 USER NAME: