

LEGEND

- Right-of-Way
- Property Line
- Existing Fence
- Street Light
- Overhead Electric
- Water Line
- Sanitary Sewer
- Existing Trees
- Proposed Shade Tree
- Proposed Evergreen Tree
- Proposed Ornamental or Columnar Tree
- Proposed Shrub
- Perennial Planting
- Ornamental Grasses
- Turf Seeding
- Buildings

* Mulch entire plant bed areas.

PLANT SCHEDULE - STA. 102+00 TO 118+00

QTY	SYM	BOTANICAL NAME	COMMON NAME	SIZE
PERENNIALS OR ORNAMENTAL GRASS				
1,100	PF	DAYLILY FLOWER MIX. 1/3 BLACK EYED STELLA DAYLILY (ORANGE), 1/3 PARDON ME DAYLILY (RED), AND 1/3 STELLA D'ORO DAYLILY (YELLOW). PLANT DAYLILIES IN ALTERNATING PATTERN TO MIX VARIETIES UNIFORMLY THROUGHOUT THE PLANT BED.		
366		HEMEROCALLIS 'BLACK EYED STELLA'	BLACK EYED STELLA DAYLILY	1-GAL. WELL DEVELOPED
367		HEMEROCALLIS 'PARDON ME'	PARDON ME DAYLILY	1-GAL. WELL DEVELOPED
367		HEMEROCALLIS 'STELLA D'ORO'	STELLA D'ORO DAYLILY	1-GAL. WELL DEVELOPED
68	CAK	CALAMAGROSTIS ACUTIFLORA 'KARL FOERSTER'	KARL FOERSTER REED GRASS	1-GAL. WELL DEVELOPED

SEEDING SCHEDULE - STA. 102+00 TO 118+00


CLASS 2A - SALT TOLERANT ROADSIDE MIXTURE		LBS./ACRE
COMMON NAME		
INFERNO TALL FESCUE OR TARHEEL II TALL FESCUE		60
PERENNIAL RYEGRASS		20
AUDUBON RED FESCUE		30
RESCUE 911 HARD FESCUE		30
FULTS SALT GRASS1		60

NOTES:

- CONTRACTOR TO CONTACT J.U.L.I.E. (1-800-892-0223) BEFORE DIGGING TO LOCATE UNDERGROUND UTILITIES.
- ALL UTILITY LOCATIONS ARE PER UTILITY AND CITY OF SPRINGFIELD RECORD DRAWINGS. SPECIFIC LOCATIONS WERE NOT EXCAVATED FOR FIELD VERIFICATION.



SHEET LEGEND

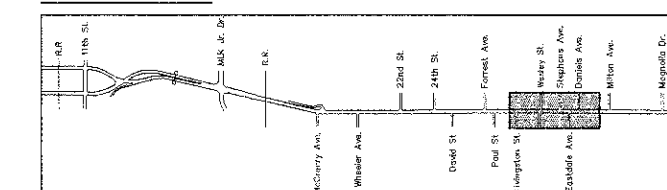

FILE NAME =	USER NAME =	DESIGNED - KM	REVISED -	STATE OF ILLINOIS DEPARTMENT OF TRANSPORTATION	CITY OF SPRINGFIELD CLEAR LAKE AVENUE IMPROVEMENTS PLANTING PLAN - STA. 102+00 TO STA 118+00		F.A. RTE.	SECTION	COUNTY	TOTAL SHEETS	SHEET NO.	
FILE#		DRAWN - NFB	REVISED -		N/A	08-00461-00LS	SANAGAMON	11	9			
	PLOT SCALE = 1" = 40'	CHECKED - KM	REVISED -		SCALE: 1"=40'		SHEET NO. 9 OF 11 SHEETS		STA. 102+00 TO STA. 118+00	CONTRACT NO. 9358		
	PLOT DATE = 4-18-2012	DATE - 4-18-2012	REVISED -						FED. ROAD DIST. NO. [ILLINOIS] FED. AID PROJECT			