


DATE	
BY	
DESIGNED	
DRAWN	
CHECKED	
DATE	
AREAS CHECKED	
FINAL SURVEY	
NOTE BOOK	
NO.	

DATE	
BY	
DESIGNED	
DRAWN	
CHECKED	
DATE	
AREAS CHECKED	
ORIGINAL SURVEY	
NOTE BOOK	
NO.	

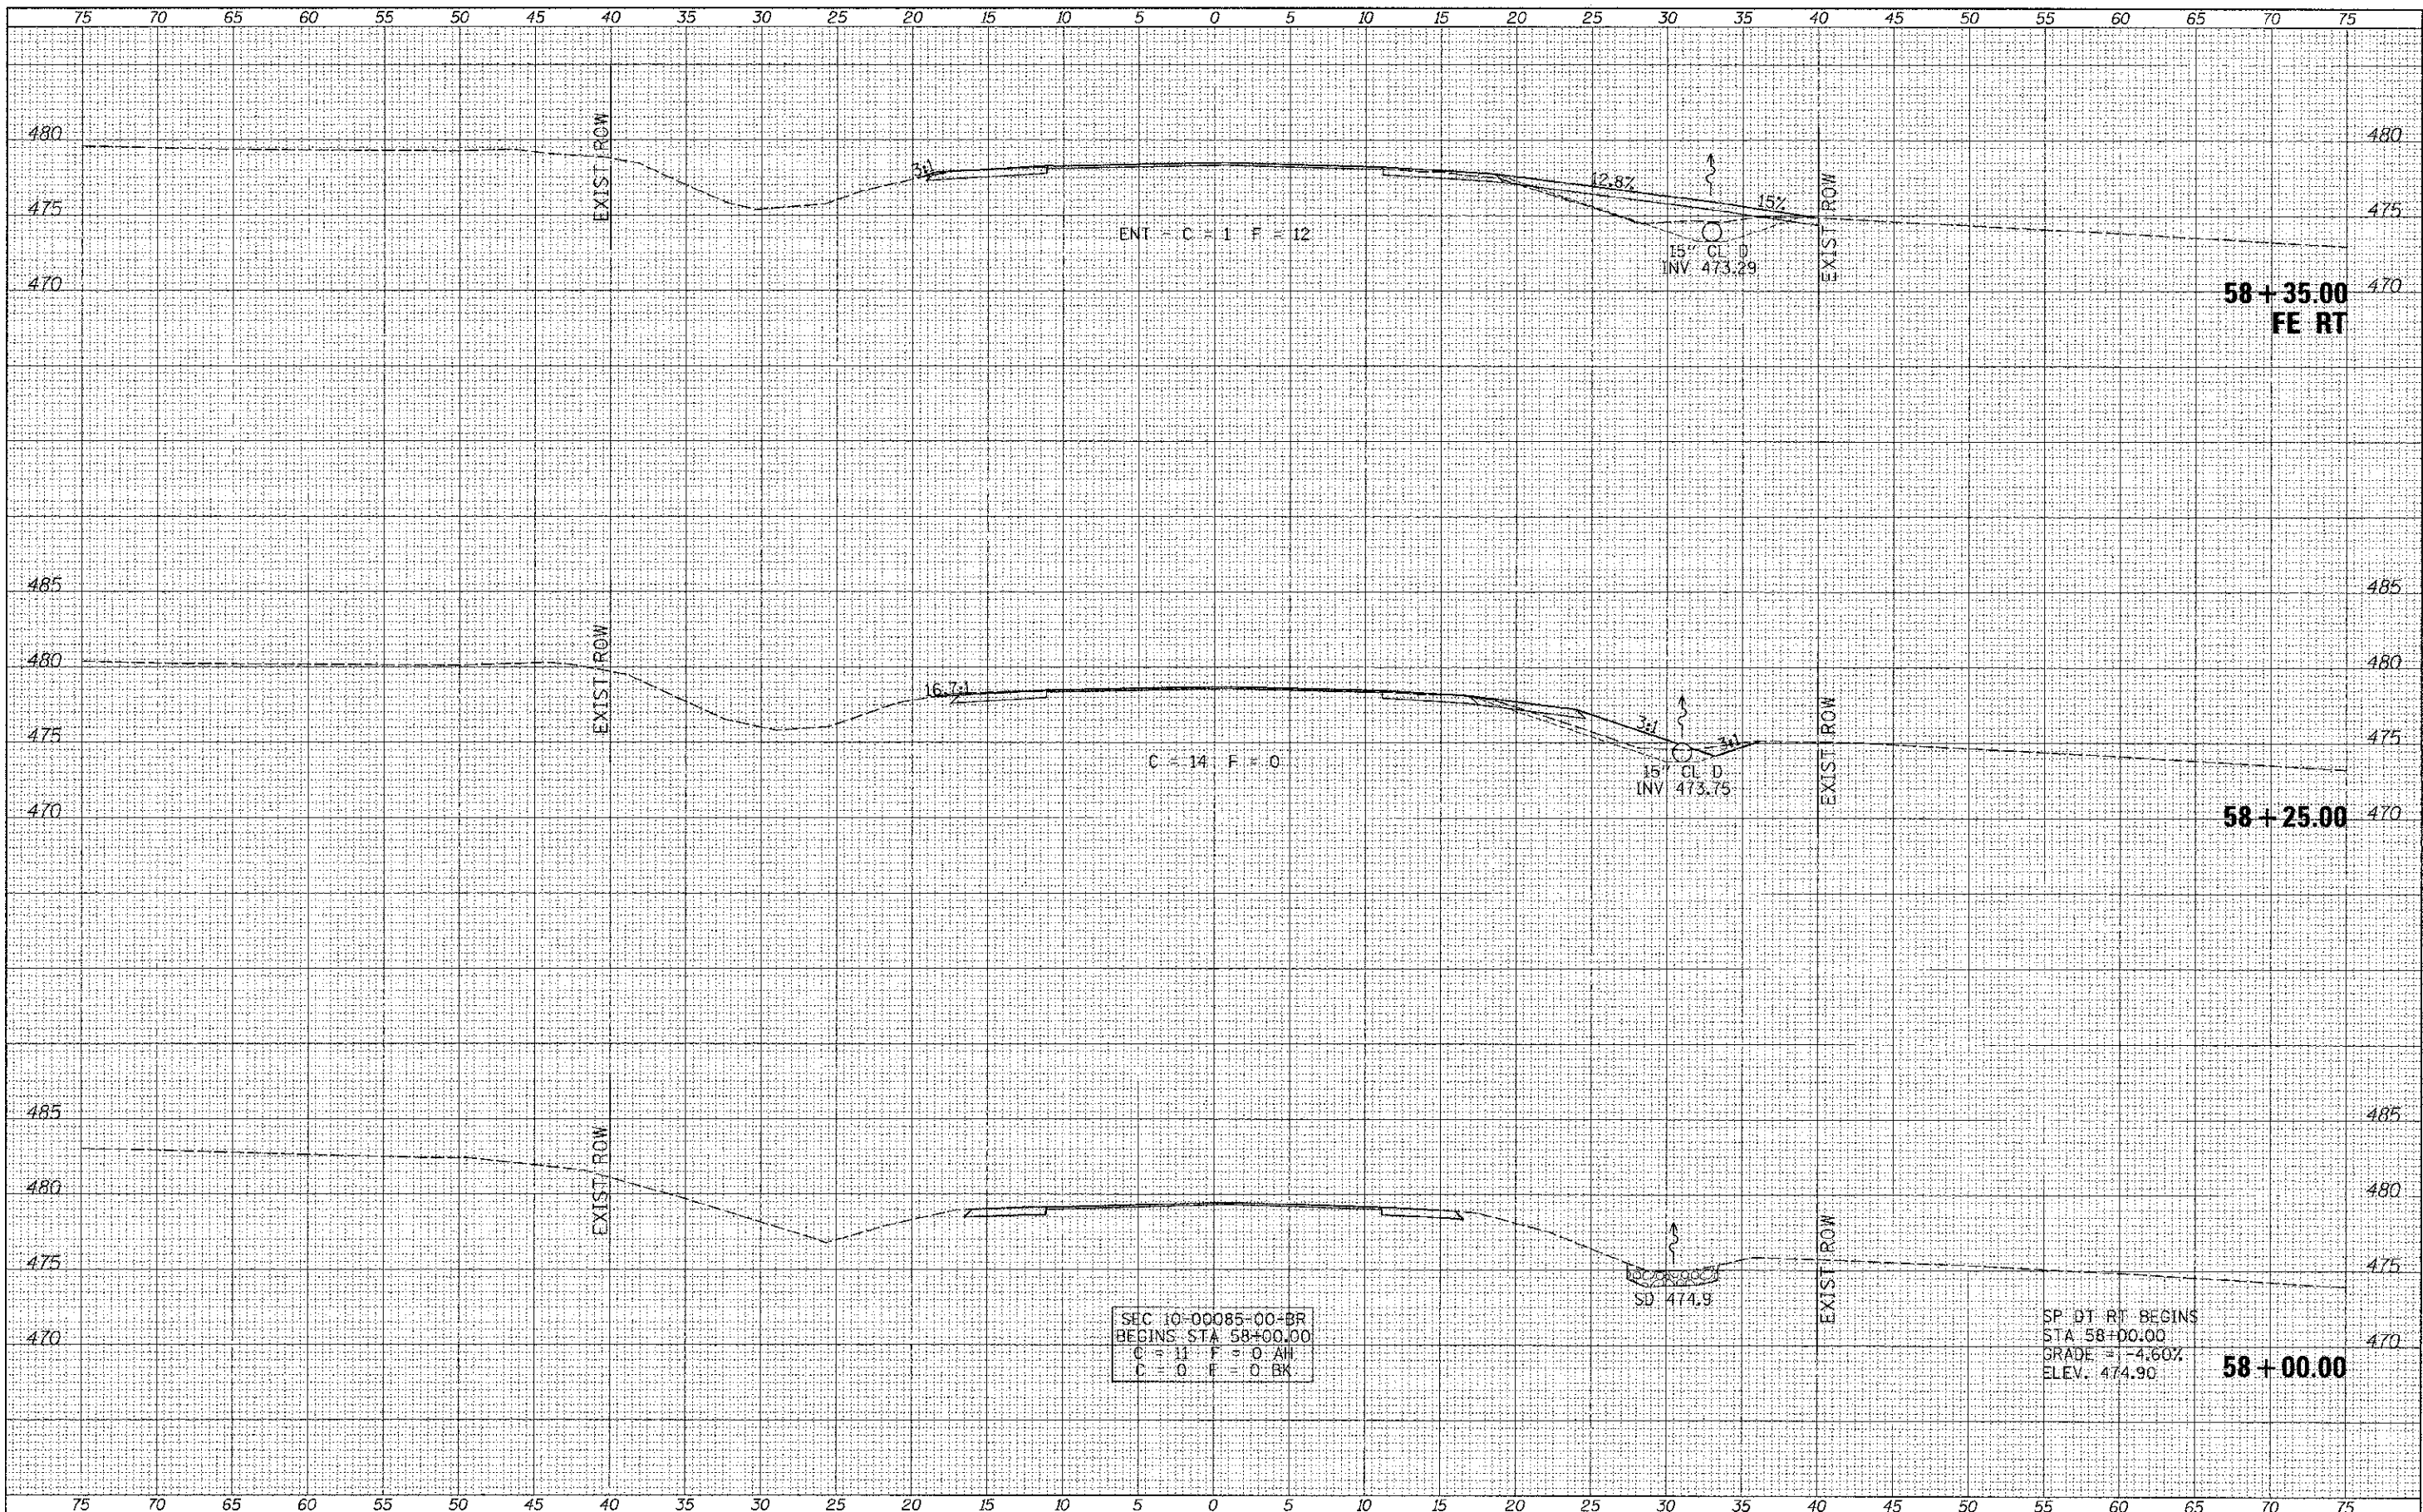

SEC 10-00085-00-BR
 BEGINS STA 58+00.00
 C = 11 F = 0. AH
 C = 0 F = 0. BK

SP DT RT BEGINS
 STA 58+00.00
 GRADE = -4.60%
 ELEV. 474.90

FILE NAME =
 V:\Bridges\2052-Pike\2052.dwg

USER NAME = othomas	DESIGNED -	REVISED -
	DRAWN -	REVISED -
PLOT SCALE = 5/8" = 1'	CHECKED -	REVISED -
PLOT DATE = 4/24/2012	DATE -	REVISED -

**PIKE COUNTY
 COUNTY HIGHWAY 10 OVER
 BAY CREEK TRIBUTARY**

CROSS SECTIONS
 SCALE: 1"=5'
 SHEET NO. 1 OF 5 SHEETS | STA. 58+00.00 TO STA. 58+35.00

F.A.S. R.T.E.	SECTION	COUNTY	TOTAL SHEETS	SHEET NO.
603	10-00085-00-BR	PIKE	23	19
CONTRACT NO. 93582				
FED. ROAD DIST. NO. 7 ILLINOIS		FED. AID PROJECT BR5-0603151		