


DATE	
BY	
FINAL SURVEY	
NOTED	
DATE	
AREAS CHECKED	

DATE	
BY	
ORIGINAL SURVEY	
NOTED	
DATE	
AREAS CHECKED	

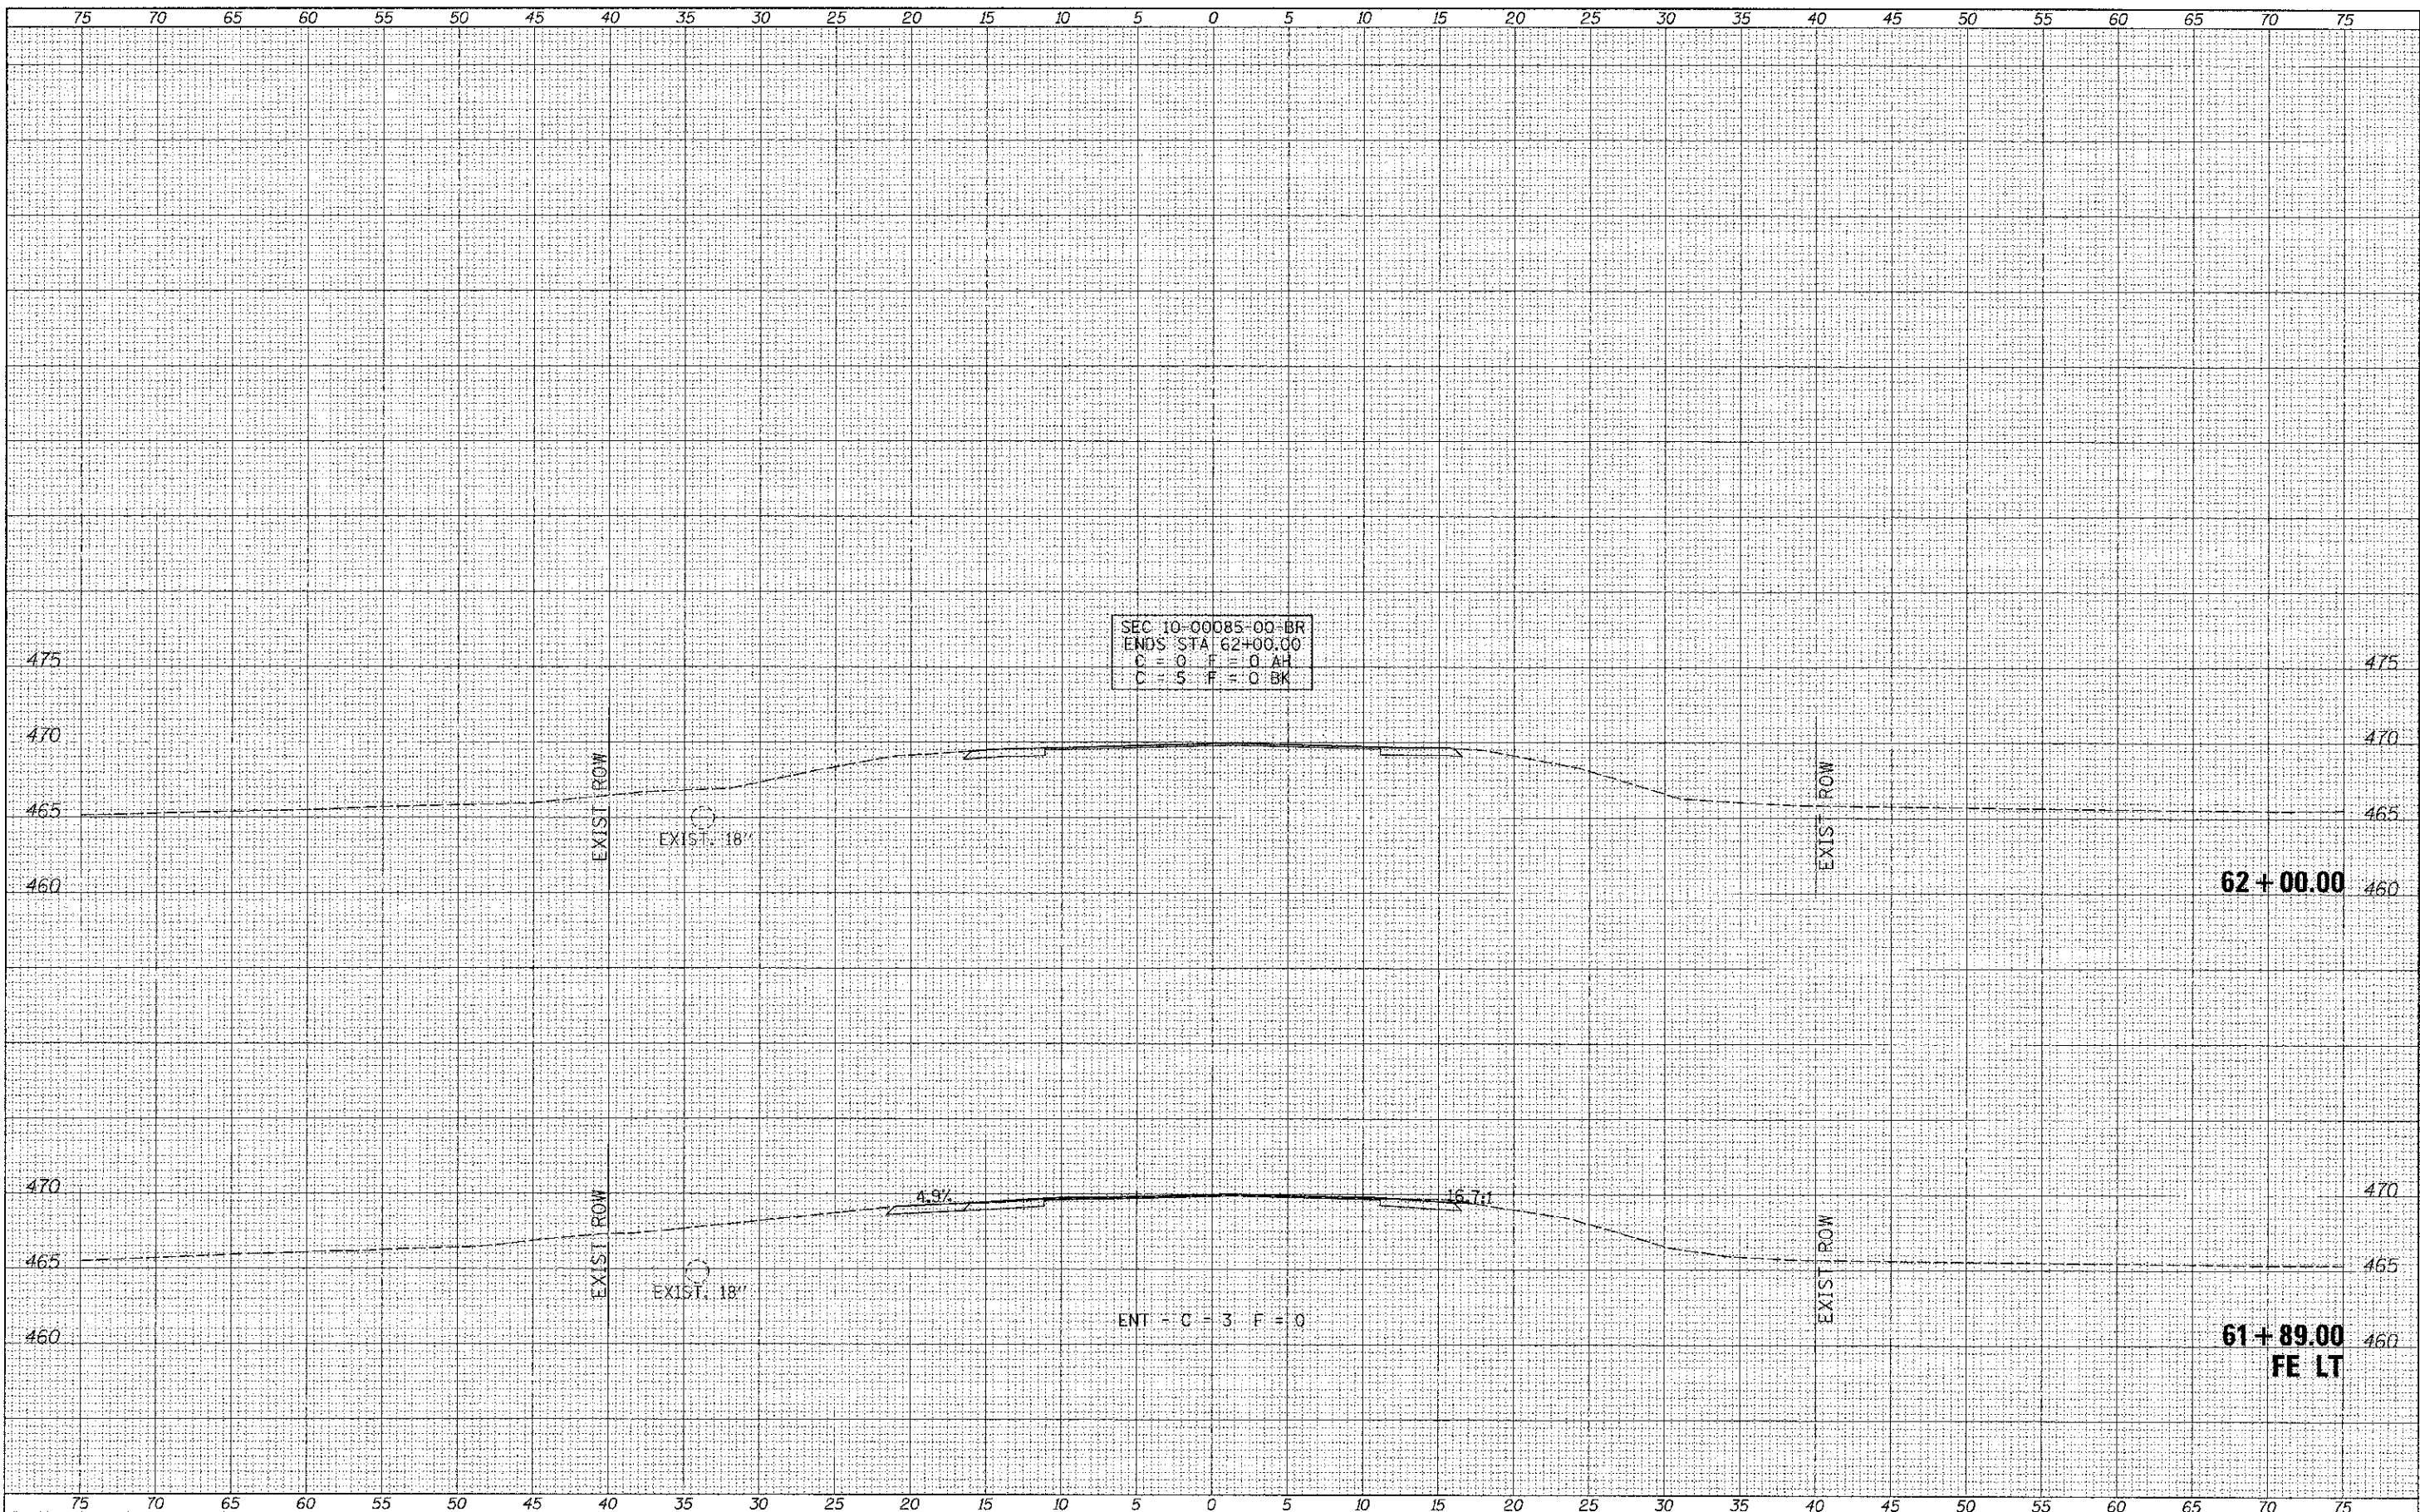

SEC 10-00085-00-BR
 ENDS STA 62+00.00
 C = 0 F = 0 AH
 C = S F = 0 BK

EXIST. 18"

EXIST. 18"

ENT - C = 3 F = 0

62 + 00.00

61 + 89.00
 FE LT

FILE NAME =
 Y:\Bridge\2852 Pike\2852.kah.tadgn

USER NAME = othomas	DESIGNED -	REVISED -
	DRAWN -	REVISED -
PLOT SCALE = 5.0000' / 1"	CHECKED -	REVISED -
PLOT DATE = 4/25/2012	DATE -	REVISED -

**PIKE COUNTY
 COUNTY HIGHWAY 10 OVER
 BAY CREEK TRIBUTARY**

CROSS SECTIONS

SCALE: 1"=5' SHEET NO. 5 OF 5 SHEETS STA. 61+89.00 TO STA. 62+00.00

F.A.S. RTE.	SECTION	COUNTY	TOTAL SHEETS	SHEET NO.
603	10-00085-00-BR	PIKE	23	23
CONTRACT NO. 93582				
FED. ROAD DIST. NO. 7 ILLINOIS			FED. AID PROJECT BRS-060315	