




DATE	
BY	
PLAN	
DATE	
BY	
PROFILE	
DATE	
BY	

DATE	
BY	
PLAN	
DATE	
BY	
PROFILE	
DATE	
BY	

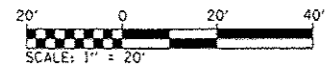


LEGEND

- TREE REMOVAL
- CONSTRUCTION LIMITS
- PROPOSED BIOSWALE
- PROPOSED DETECTABLE WARNING PANEL

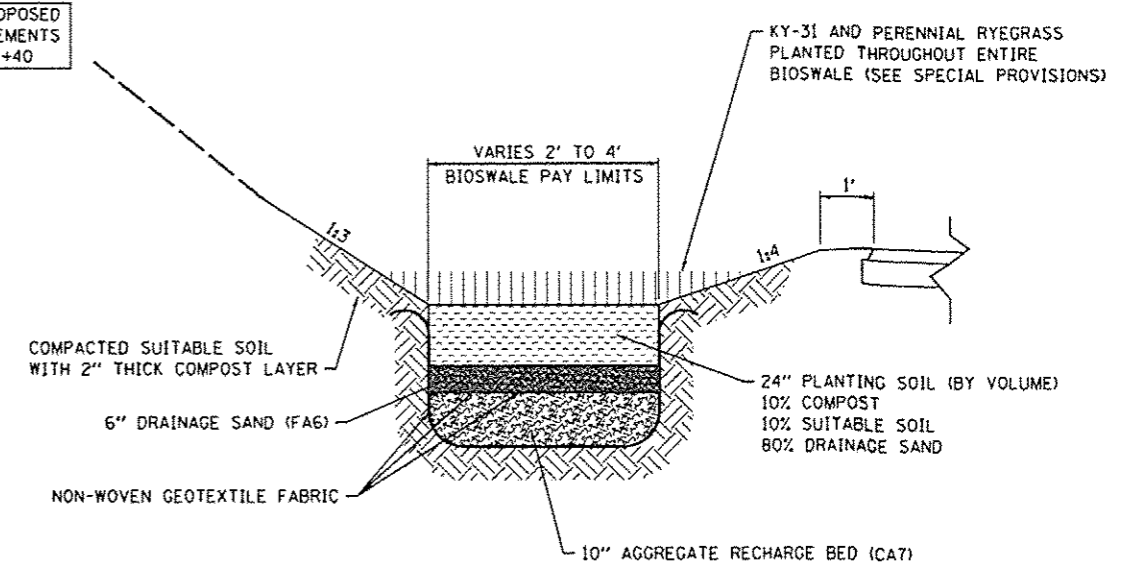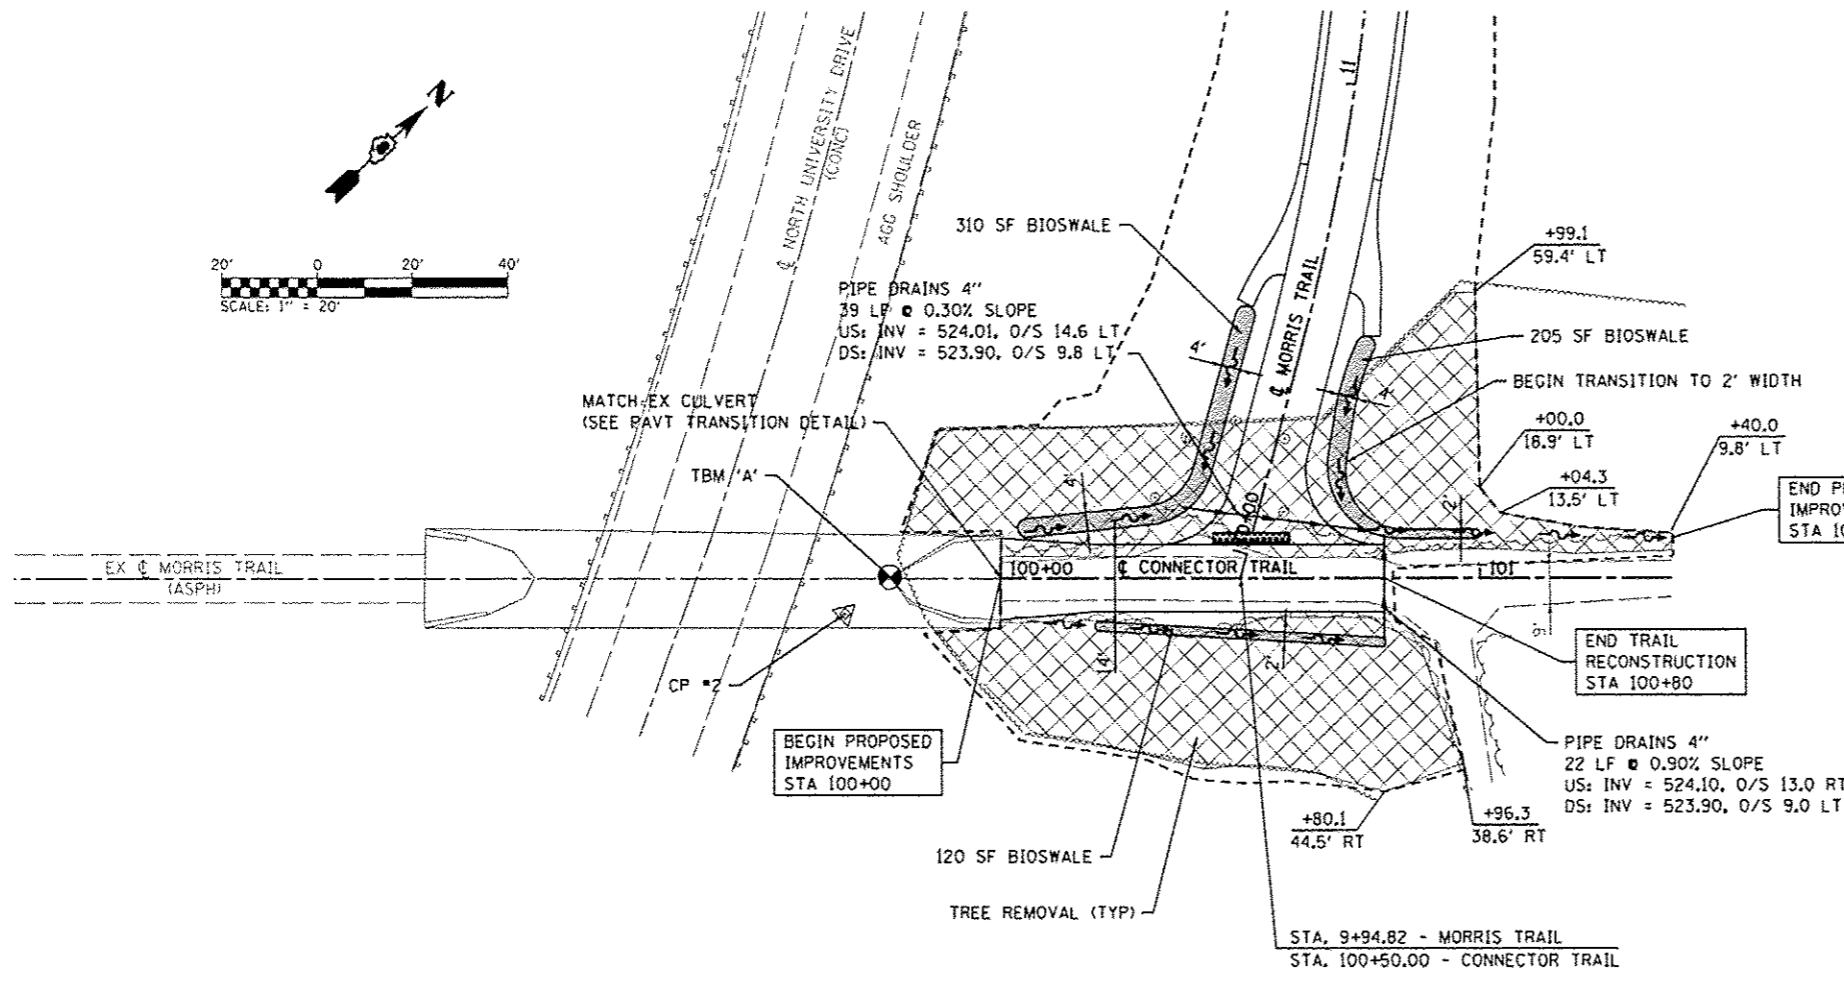

BIOSWALE DETAIL
(NOT TO SCALE)

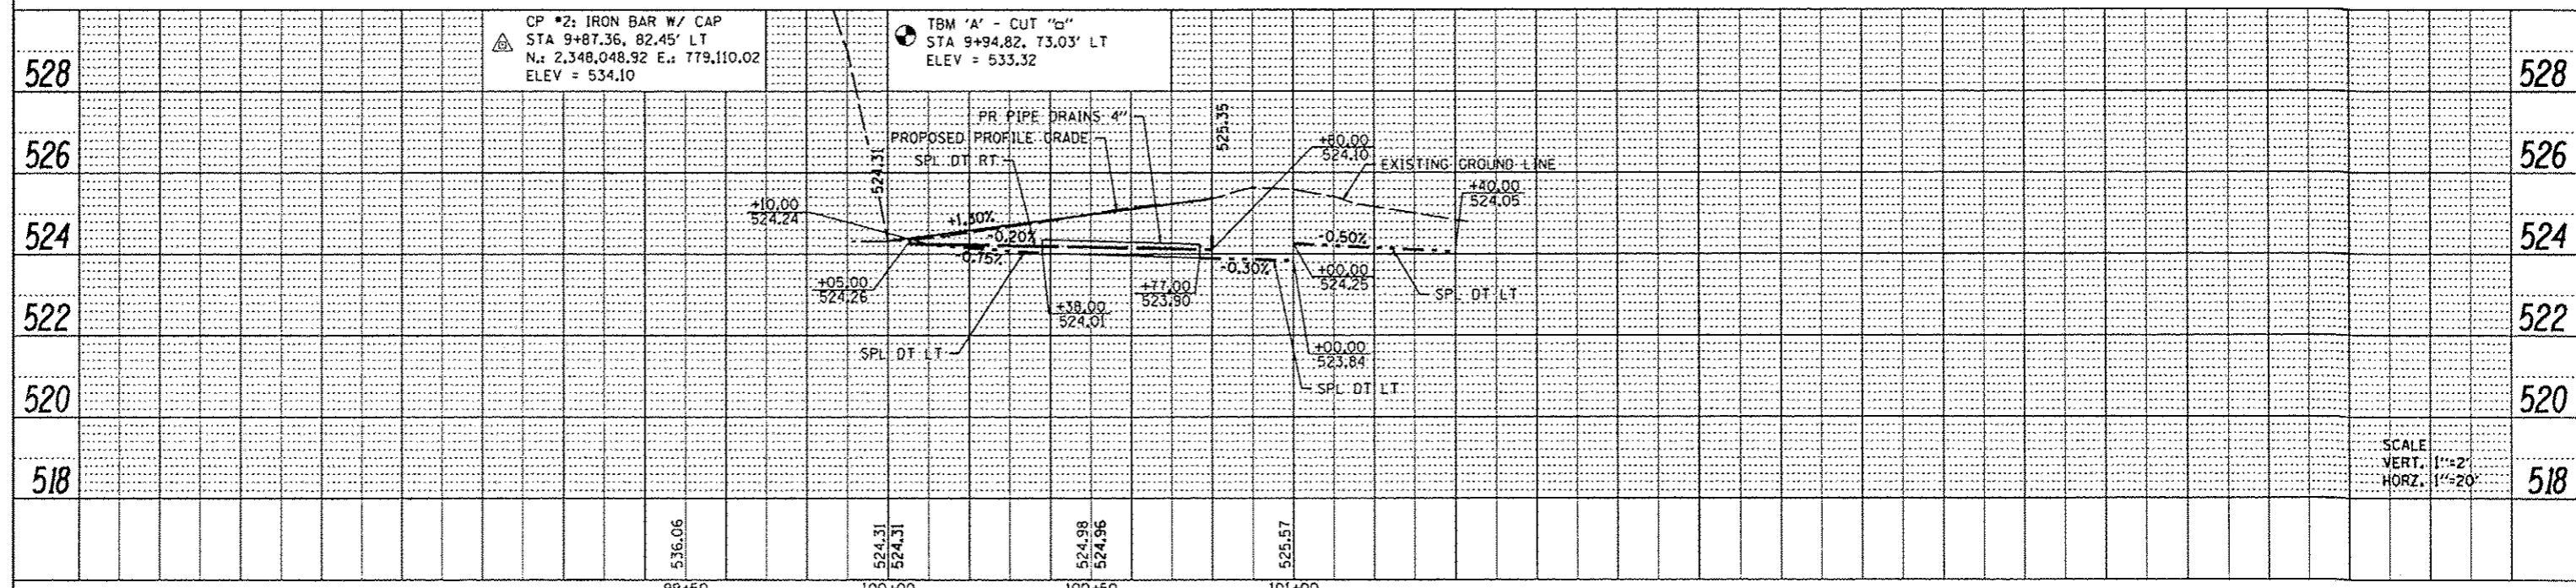

FILE NAME * 0829873-sht-bio-swale.dgn	USER NAME * randy	DESIGNED -	REVISED -	STATE OF ILLINOIS DEPARTMENT OF TRANSPORTATION	PLAN & PROFILE SHEET - CONNECTOR TRAIL	F.A. RTE.	SECTION	COUNTY	TOTAL SHEETS	SHEET NO.
	PLOT TIME * 1:44:22 PM	DRAWN -	REVISED -				10-00006-01-BT	MADISON	33	12
	PLOT SCALE * 40.0000 / IN.	CHECKED -	REVISED -				MORRIS TRAIL			
	PLOT DATE * 5/30/2012	DATE -	REVISED -			SCALE: 1" = 20'	SHEET NO. 1 OF 1 SHEETS	STA. 100+00 TO STA. 101+40		CONTRACT NO. 97499
										ILLINOIS FED. AID PROJECT