


DATE	
BY	
FINISHED	
REVISIONS	
NO.	
DATE	
BY	
FINISHED	
REVISIONS	
NO.	
DATE	
BY	
FINISHED	
REVISIONS	
NO.	

DATE	
BY	
FINISHED	
REVISIONS	
NO.	
DATE	
BY	
FINISHED	
REVISIONS	
NO.	

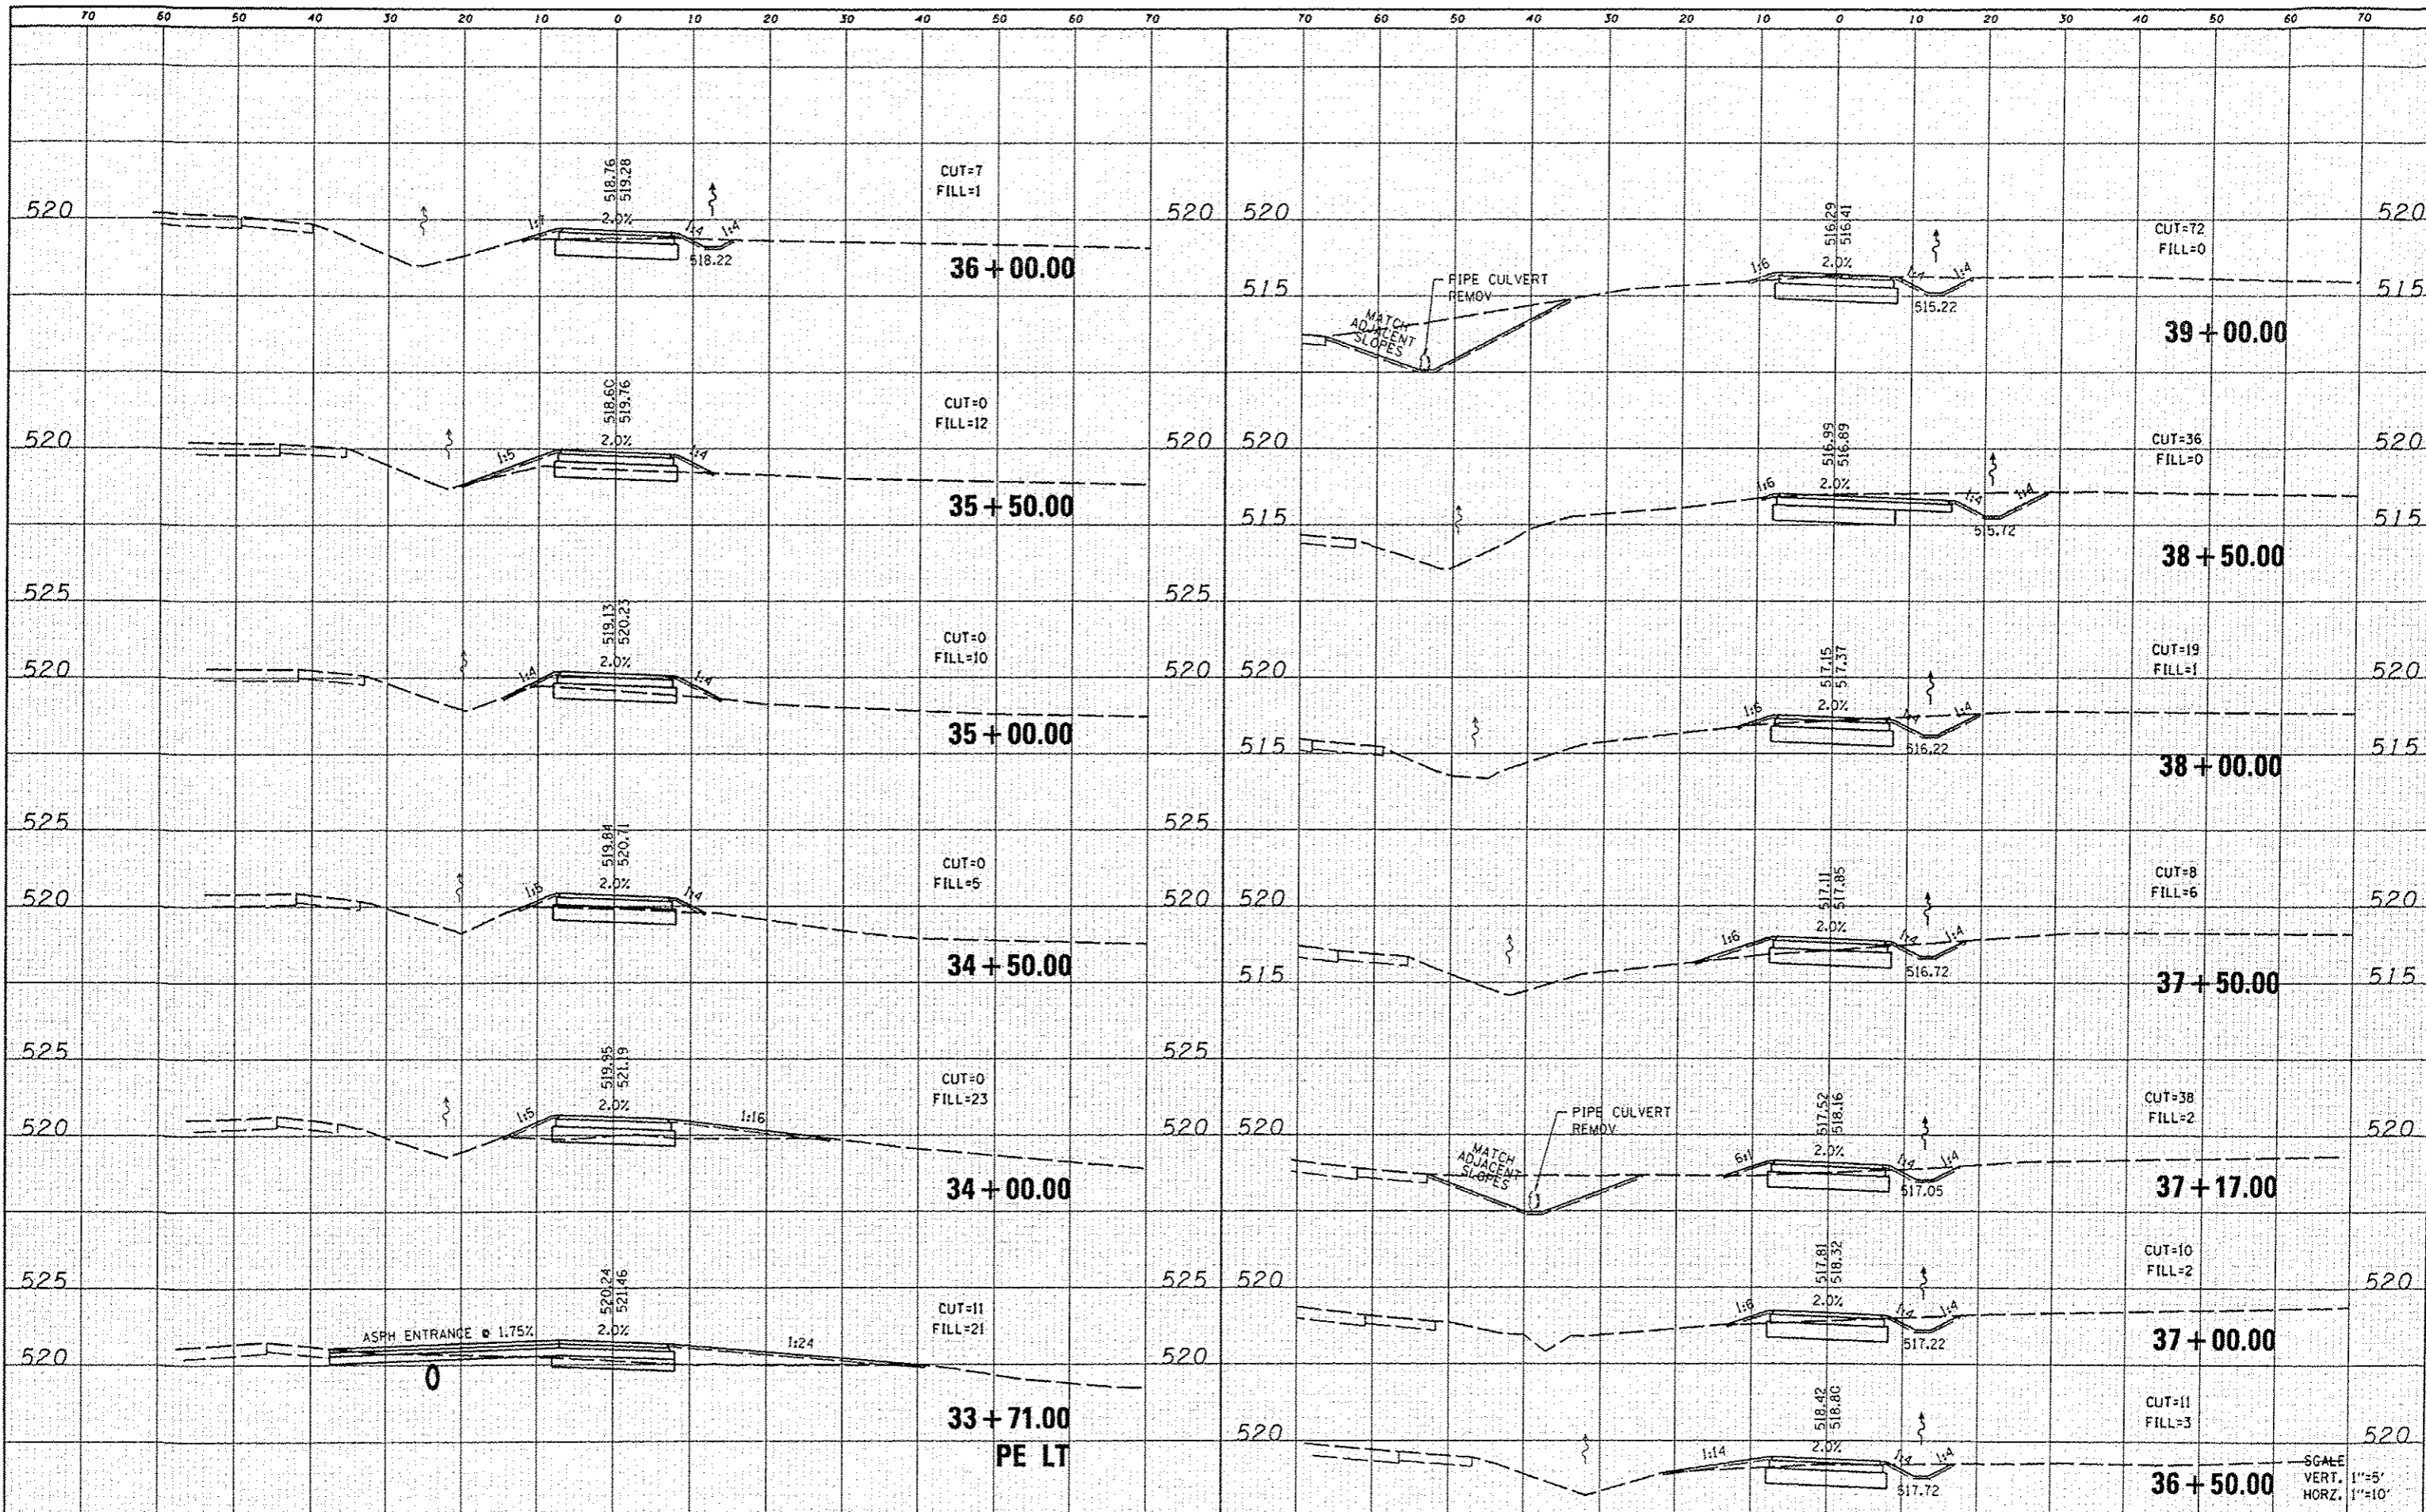

FILE NAME	0829873-shr-ssht.dgn
USER NAME	randy
PLOT TIME	1:57:43 PM
PLOT SCALE	28.0000 / IN
PLOT DATE	5/30/2012

DESIGNED	-	REVISED	-
DRAWN	-	REVISED	-
CHECKED	-	REVISED	-
DATE	-	REVISED	-

**STATE OF ILLINOIS
DEPARTMENT OF TRANSPORTATION**

**CROSS SECTIONS
MORRIS TRAIL**

SCALE: SHEET 6 OF 8 SHEETS STA. 33+71.00 TO STA. 39+00.00

F.A.U. RTE.	SECTION	COUNTY	TOTAL SHEETS	SHEET NO.
	10-00006-01-BT	MADISON	33	29
MORRIS TRAIL			CONTRACT NO. 97499	
ILLINOISIFIED AID PROJECT				