


DATE	
BY	
FINAL	
SKETCH	
SHEET	
NOTED	
NOTE BOOK	
AREA	
CHECKED	

DATE	
BY	
ORIGINAL	
SKETCH	
SHEET	
NOTED	
NOTE BOOK	
AREA	
CHECKED	

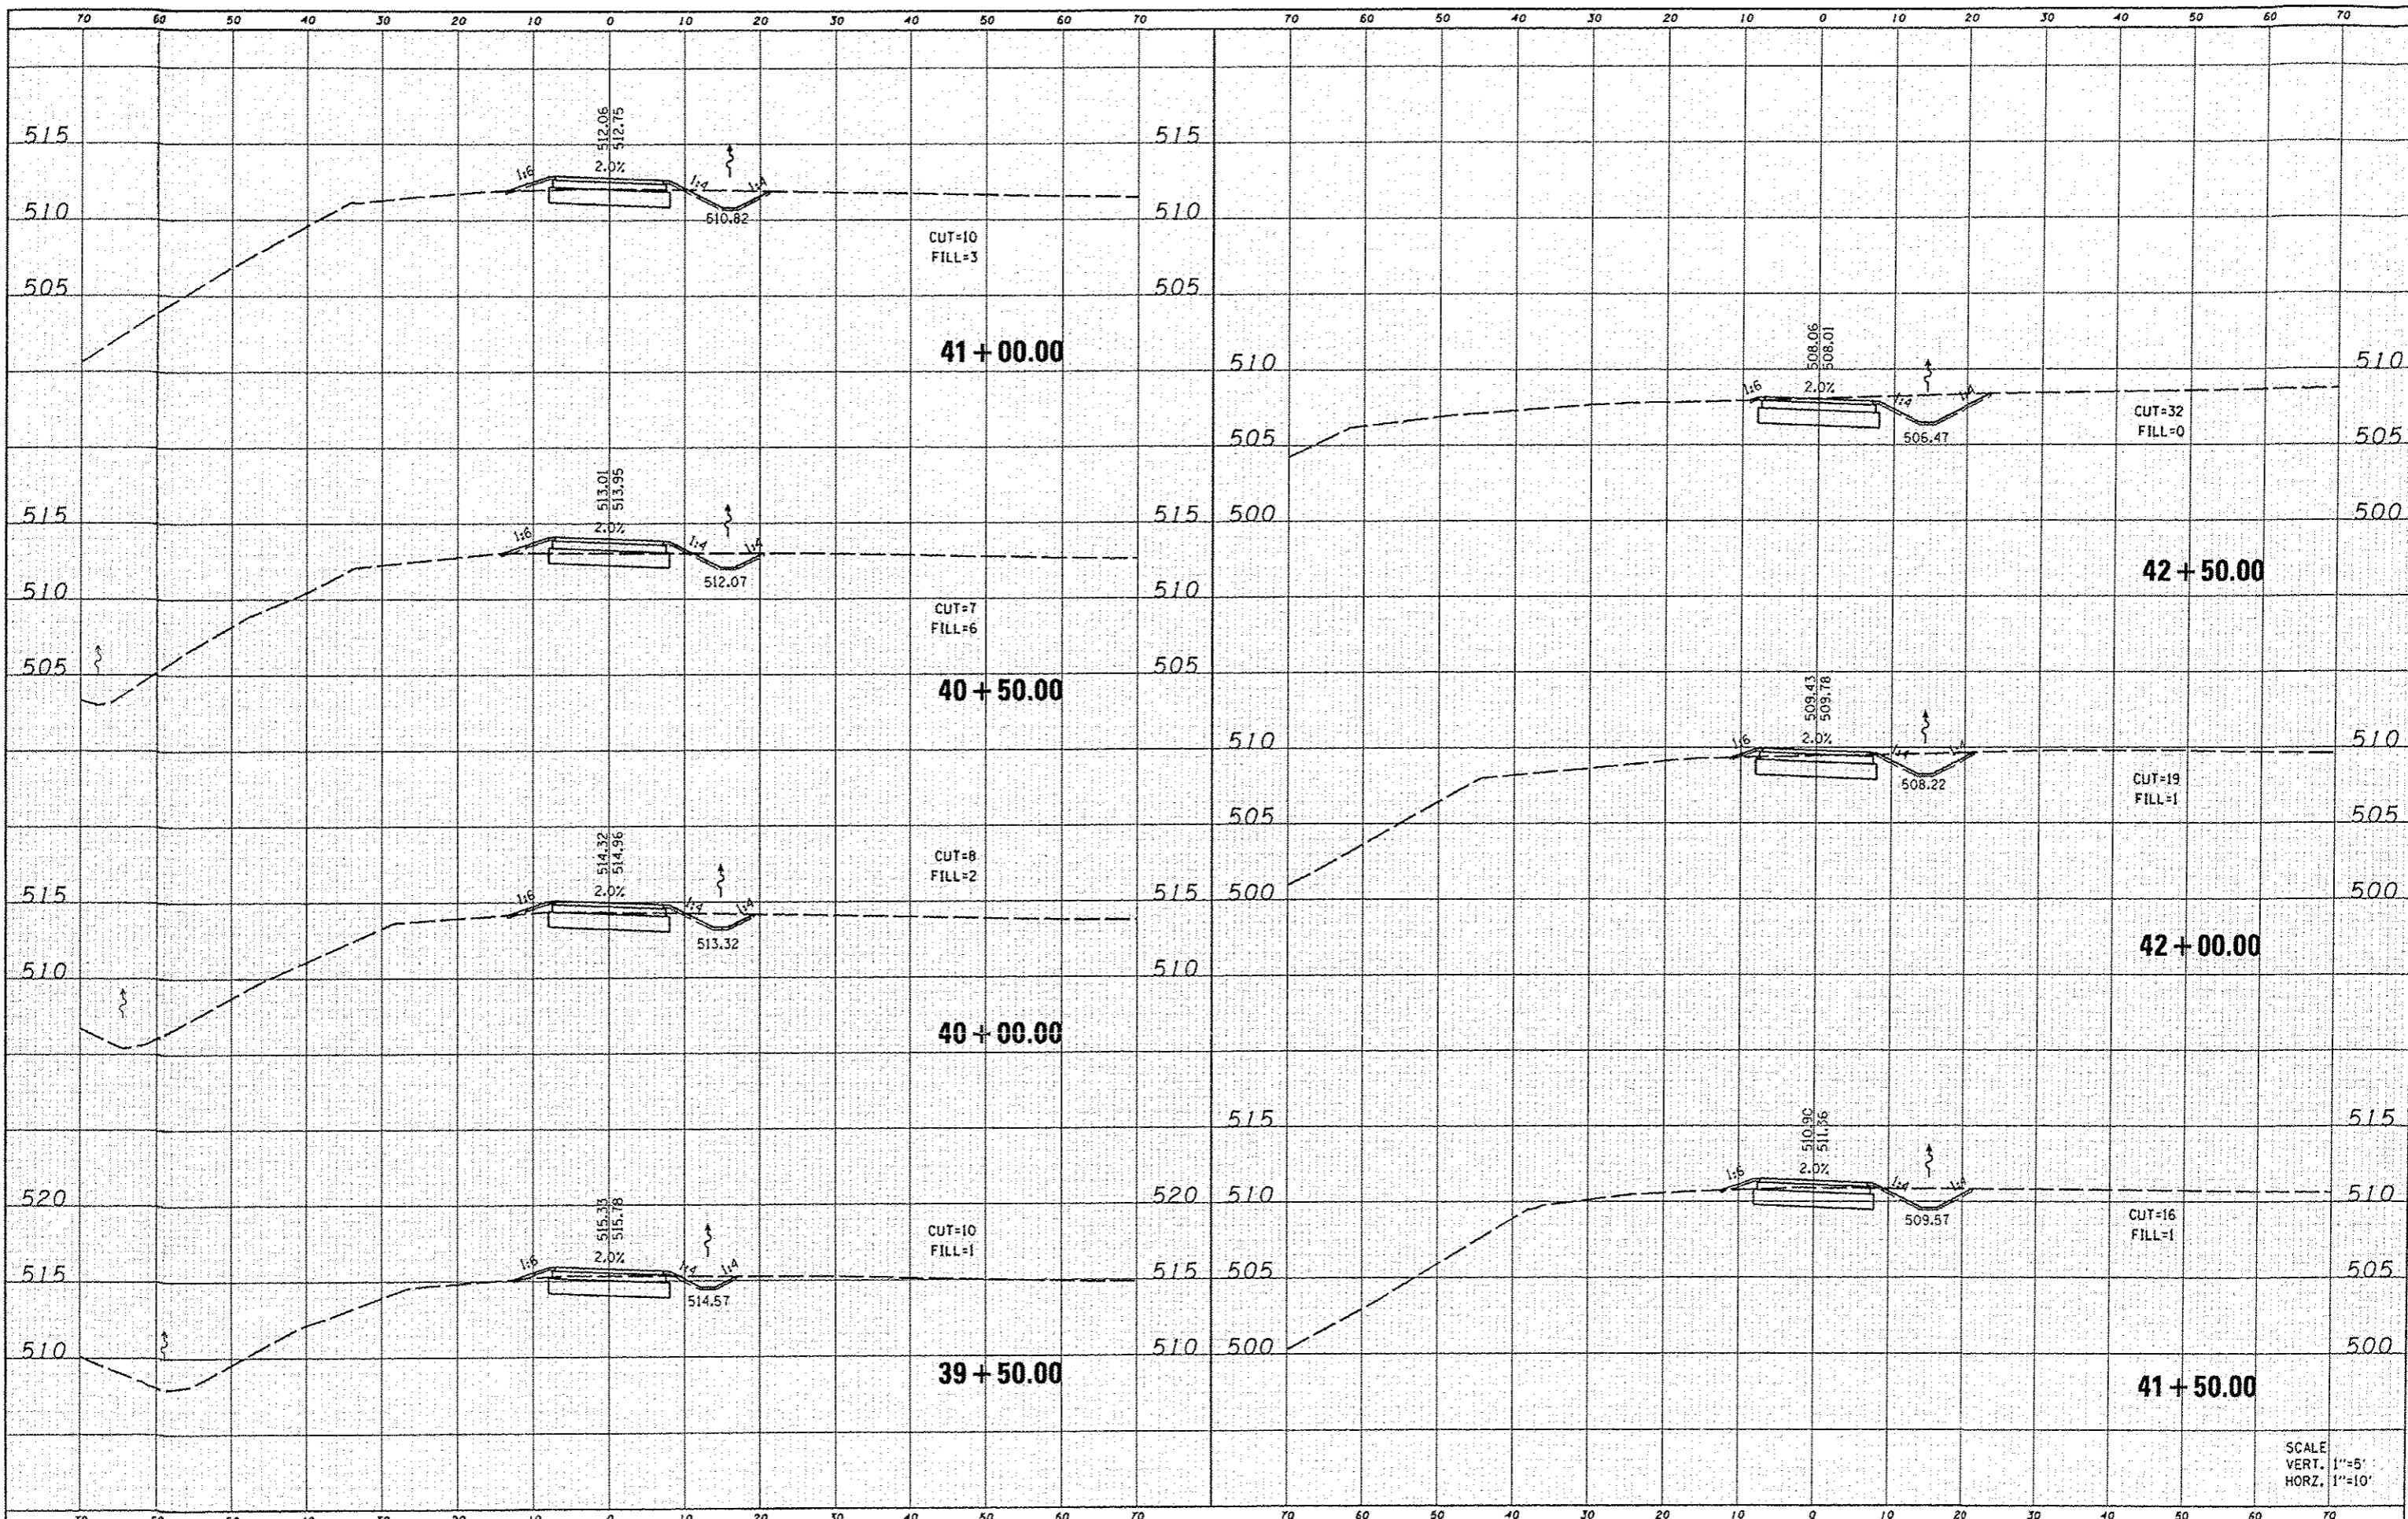

SCALE  
VERT. 1"=5'  
HORZ. 1"=10'

FILE NAME \*  
0829873-shl-wsht.dgn

USER NAME \* rrandy  
PLOT TIME \* 1:54:29 PM  
PLOT SCALE \* 20.0000 1/ IN.  
PLOT DATE \* 5/30/2012

DESIGNED -  
DRAWN -  
CHECKED -  
DATE -

REVISED -  
REVISED -  
REVISED -  
REVISED -

STATE OF ILLINOIS  
DEPARTMENT OF TRANSPORTATION

CROSS SECTIONS  
MORRIS TRAIL

SCALE: SHEET 7 OF 8 SHEETS STA. 39+50.00 TO STA. 42+50.00

F.A.U. RTE.	SECTION	COUNTY	TOTAL SHEETS	SHEET NO.
	10-00006-01-8T	MADISON	33	30
MORRIS TRAIL			CONTRACT NO. 97499	
ILLINOIS FED. AID PROJECT				